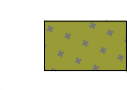


Key


 Application Boundary

 Planting Mix 7 - Biodiversity Roof  
Total area : 1,365m<sup>2</sup>

- Succulents**  
40% of the overall biodiversity roof area is to be plug planted at 20 per m<sup>2</sup>.
- 14% Sedum album subspecies/varieties
  - 14% Sedum spurium subspecies/varieties
  - 14% Sedum reflexum subspecies/varieties
  - 6% Sedum acre
  - 6% Sedum eliacombianum
  - 6% Sedum hispanicum glaucum or var. minus
  - 4% Sedum hybridum 'Immergrunchen'
  - 4% Sedum kamtschaticum subspecies/varieties
  - 4% Sedum lydium
  - 5% Sedum oreganum
  - 6% Sedum reflexum
  - 5% Sedum sarmentosum
  - 4% Sedum sexangulare
  - 8% Sedum spathulifolium subspecies/varieties

- Native Wildflowers**  
60% of the overall biodiversity roof area to be plug planted at 20 per m<sup>2</sup>.
- 5% Agrimonia eupatoria
  - 5% Anthyllis vulneraria
  - 5% Briza media
  - 3% Centaurea nigra
  - 3% Echium vulgare
  - 5% Galium verum
  - 2% Hypericum perforatum
  - 6% Knautia arvensis
  - 5% Koeleria macrantha
  - 5% Leontodon autumnalis
  - 5% Leontodon hispidus
  - 3% Leucanthemum vulgare
  - 2% Linaria vulgaris
  - 5% Lotus corniculatus
  - 3% Malva moschata
  - 3% Origanum vulgare
  - 3% Plantago media
  - 5% Primula veris
  - 5% Prunella vulgaris
  - 5% Ranunculus acris
  - 5% Ranunculus bulbosus
  - 3% Reseda lutea
  - 5% Sanguisorba minor
  - 4% Silene vulgaris
- Agrimony
  - Kidney Vetch
  - Quaking grass
  - Common Knapweed
  - Viper's Bugloss
  - Lady's Bedstraw
  - Perforate St. John's Wort
  - Field Scabious
  - Crested Hair Grass
  - Autumn Hawkbit
  - Rough Hawkbit
  - Oxeye daisy
  - Common Toadflax
  - Birds-foot Trefoil
  - Musk mallow
  - Wild marjoram
  - Hoary Plantain
  - Cowslip
  - Selfheal
  - Meadow Buttercup
  - Bulbous Buttercup
  - Wild Mignonette
  - Salad Burnet
  - Bladder Campion

Rev	Description	Dwn by	Chkd by	Date	Notes:
P1	Draft	OZ	LP	10.11.2023	
P2	Draft	OZ	LP	01.12.2023	
P3	Draft	HW	LP	19.01.2024	
P4	Draft	HW	LP	26.01.2024	
P5	For Planning	HW	LP	02.02.2024	

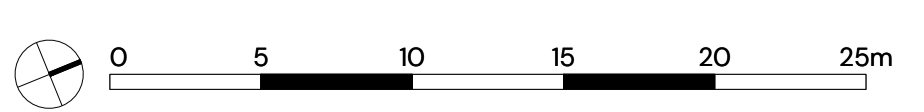

Macgregor Smith			
Project	Plot 4200 ARC Oxford	Drawn by	QZ
Status	Planning	Checked by	LP
Title	Planting Plan - Roof Level	Scale	1:250@A1
Drawing	1389-203	Revision	P5

This drawing is protected by copyright. Contractors must check all dimensions on site. Only figure dimensions are to be worked from. Discrepancies must be reported to landscape architect before proceeding.

www.macgregorsmith.co.uk  
0225 464 690  
hello@macgregorsmith.co.uk