


SYMBOL	REFERENCE	QUANTITY	DESCRIPTION	LUMEN OUTPUT	WATTAGE	Lm/W	LOR	ULOR	UPWARD LUMENS
	EX1	20	LED POST-TOP LUMINAIRE MOUNTED ON 4M COLUMN WITH BACK LIGHT SHIELD 3000K FORWARD THROW DISTRIBUTION	5,815	64	125	100%	0%	0
	EX2	1	LED POST-TOP LUMINAIRE TWIN MOUNTED ON 4M COLUMN 3000K FORWARD THROW DISTRIBUTION	4,672	37	135	100%	0%	0
	EX3	16	LED POST-TOP LUMINAIRE MOUNTED ON 4M COLUMN 3000K LONG & NARROW DISTRIBUTION	4,672	37	135	100%	0%	0
	EX4	2	LED POST-TOP LUMINAIRE MOUNTED ON 4M COLUMN 3000K SPOTLIGHT	1,500	19	79	100%	0%	0
	EX5	12	LED TWIN POST-TOP LUMINAIRES MOUNTED ON 4M COLUMN 3000K SPOTLIGHT	1,500	19	79	100%	0%	0
	EX6	3	LED RECESSED CEILING MOUNTED LUMINAIRE MOUNTED IN SOFT 3000K DIFFUSED DISTRIBUTION	415	6	69	100%	0%	0
	EX7	6	LED RECESSED CEILING MOUNTED LUMINAIRE MOUNTED IN SOFT 3000K DIFFUSED DISTRIBUTION	825	10	83	100%	0%	0
	EX8	29	LED BOLLARD 1M SINGLE SIDED WITH LIGHT SHIELD 3000K LONG & NARROW DISTRIBUTION	414	6	110	100%	3.2%	384.2
	EX9	6	LED EMERGENCY BULKHEAD SURFACE MOUNTED	150	1.2	N/A	N/A	N/A	N/A
	EX10	12	LED LIGHTING TAPE IN METAL STRIP WITH DIFFUSER TO UNDERSIDE OF TIMBER BENCHING	425/M	4.8/M	88	100%	0%	0

DESCRIPTION	SYMBOL	AVERAGE LUX	UNIFORMITY
FRONT CAR PARK LEFT		31.5 LUX	0.29
FRONT CAR PARK RIGHT		33.9 LUX	0.29
REAR CAR PARK		24.1 LUX	0.28
REAR WALKWAY CENTRAL		30.5 LUX	0.42
REAR WALKWAY LEFT		10 LUX	0.55
REAR WALKWAY RIGHT		8.7 LUX	0.61
FRONT AREA CENTRAL		62.8 LUX	0.53
FRONT WALKWAY LEFT		35.8 LUX	0.39
FRONT WALKWAY RIGHT		36.6 LUX	0.39
LEFT SIDE WALKWAY		30.2 LUX	0.29
RIGHT SIDE WALKWAY		29.6 LUX	0.27
LOADING BAY LEFT		63.4 LUX	0.85
LOADING BAY RIGHT		62.6 LUX	0.76
FRONT WALKWAY		22.3 LUX	0.25
PATHWAY		18.7 LUX	0.29
PATHWAY SEATING AREA		37.8 LUX	0.42
SPILL LIGHT REAR		0.57 LUX	N/A

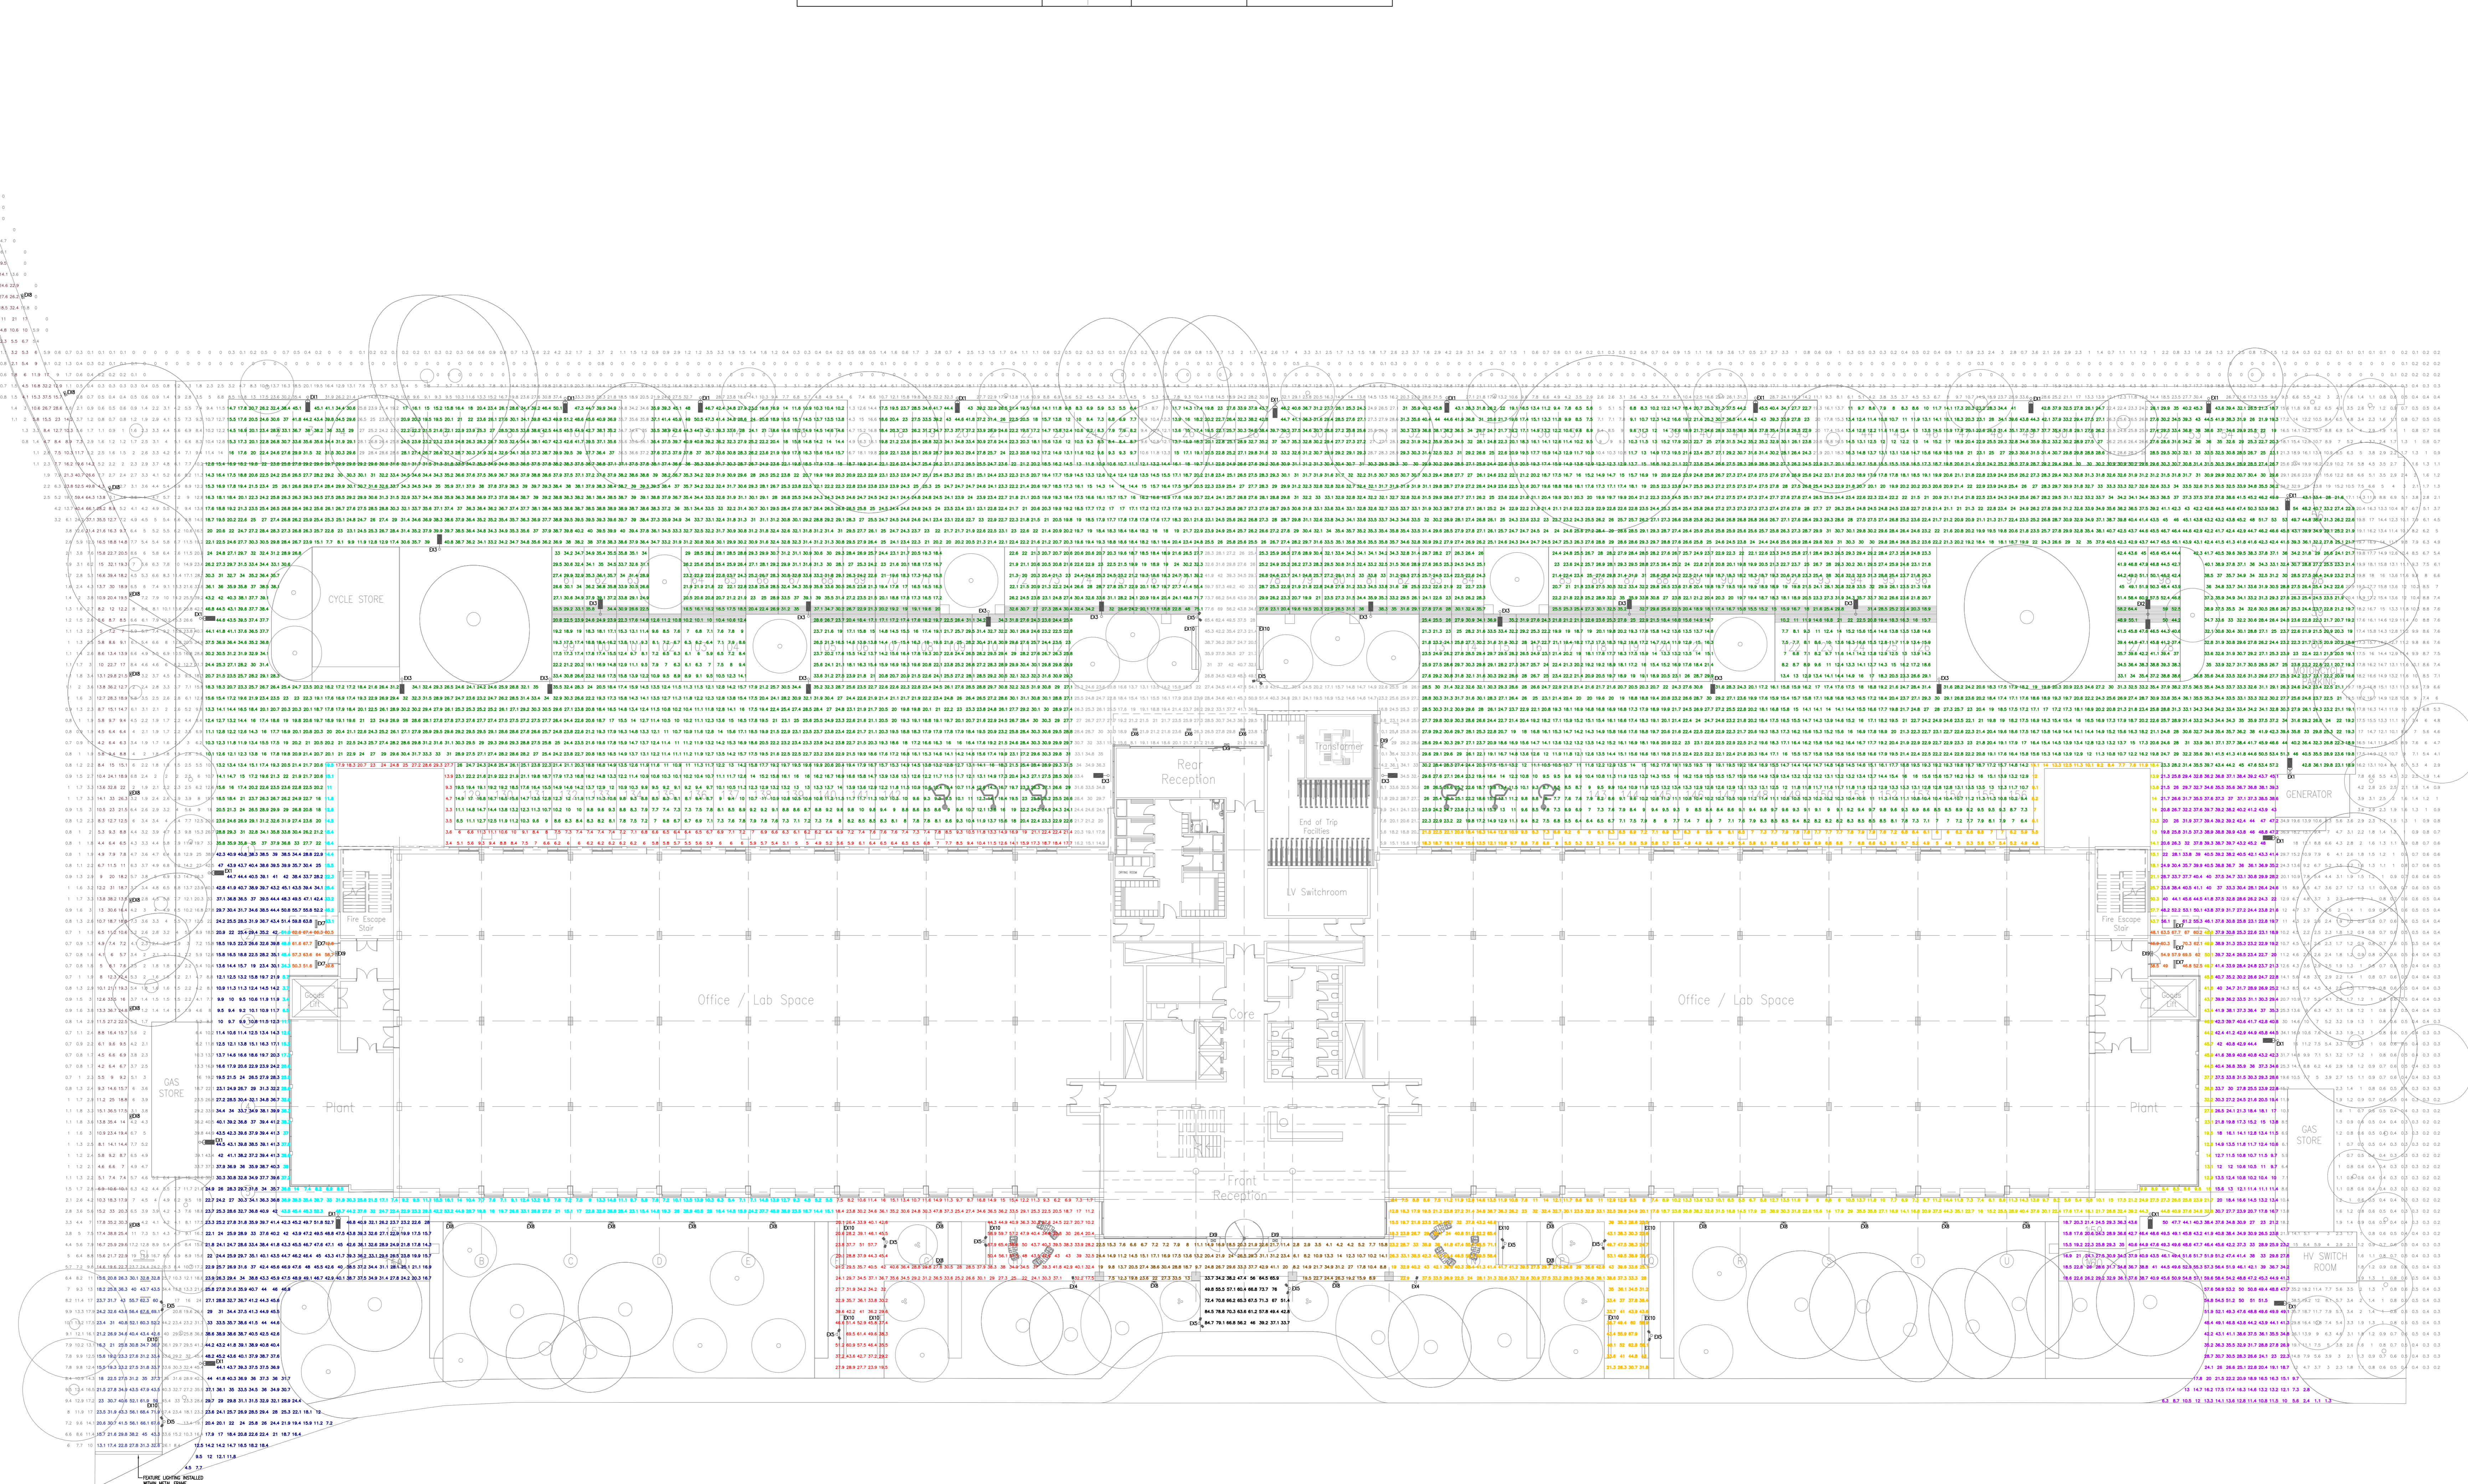

NOTES:
1. REFER TO ARC OXFORD PLOT 4200 LIGHTING ASSESSMENT

Rev	Description	By	M	E	P	F	Issue Date
004	UPDATED TO REVISED LAYOUT	RJH					31.01.24
003	MS COMMENTS INCORPORATED	JAB					08.12.23
002	UPDATED TO LATEST LAYOUT	RJH					22/11/23
001	STAGE 2 ISSUE	RJH					06/11/23
000	COORDINATED WITH LATEST TREE LAYOUT	RJH					31/10/23

Rev	Description	By	M	E	P	F	Issue Date
004	UPDATED TO REVISED LAYOUT	RJH					31.01.24
003	MS COMMENTS INCORPORATED	JAB					08.12.23
002	UPDATED TO LATEST LAYOUT	RJH					22/11/23
001	STAGE 2 ISSUE	RJH					06/11/23
000	COORDINATED WITH LATEST TREE LAYOUT	RJH					31/10/23

Engineer	Drawn	Date	Checked	Date
RJH	RJH	SEPT 23	JAB	SEPT 23

Project Name:
**ARC OXFORD
PLOT 4200 / 4400 NASH COURT**

STAGE 2

Drawing No. **P4200-DAL-XX-00-DR-E-6350**

Scale: **GBAD 1:200**

Rev: **P4**

dalkia
edf GROUP

1585 Park Square
Salford Parkway
Birmingham Business Park
B37 7YU
www.dalkia.co.uk

Scale: **GBAD 1:200**

Rev: **P4**