




REFER TO DRAWING 1389-202
CUT LINE

- Key**
- Application Boundary
 - Existing tree retained
Refer to Arboricultural Survey.
 - Proposed semi mature tree
 - Proposed Multistem Specimens
 - Amenity lawn
Total area: 642m²
Tiller's 'Arena' turf
 - Planting Mix 1 - Rain Garden
Total area: 105m²
 - Feature Specimens
Amelanchier lamarkii (15 litre plant)
Rodgersia aesculifolia (15 litre plant)
 - Groundcover layer
2 litre plants at density of 6 no. per m² in a random mix
 - Seasonal Change Layer
2 litre plants at density of 6 no. per m² in a random mix
 - Planting Mix 2 - Shade-tolerant car park beds
Total area: 536m²
 - Groundcover layer
2 litre plants at density of 6 no. per m² in a random mix
 - Seasonal Change Layer
2 litre plants at density of 6 no. per m² in a random mix
 - Planting Mix 3 - Car park finger beds and borders
Total area: 151m²
 - Groundcover layer
2 litre plants at density of 6 no. per m² in a random mix
 - Seasonal Change Layer
2 litre plants at density of 6 no. per m² in a random mix
- Planting Mix 4 - Plot Frontage
Total area: 779m²
 - Feature Specimens
Hydrangea 'Little Lime' (15 litre plant)
Cornus alba 'Sibirica' (15 litre plant)
 - Groundcover Layer
2 litre plants at density of 6 no. per m² in a random mix
 - Seasonal Change Layer
2 litre plants at density of 6 no. per m² in a random mix
 - Planting Mix 5 - Western and northern boundary
Total area: 370m²
 - 3 litre shrubs at density of 3 no. per m²
 - 2 litre ferns and grasses at density of 6 no. per m²
 - Planting Mix 6 - Enhanced public footpath
Total area: 219m²
 - Feature Specimens
Dryopteris affinis 'Cristata' (5 litre plant)
Hydrangea 'Little Lime' (15 litre plant)
 - Groundcover Layer
2 litre plants at density of 7 no. per m² in a random mix
 - Seasonal Change Layer
2 litre plants at density of 7 no. per m² in a random mix
 - Proposed hedge
58 linear meters
Taxus baccata 12m height, rootballed, planted @ 3 no / linear metre, in a double staggered row

Rev	Description	Dwn by	Chkd by	Date	Notes
P1	Draft	OZ	LP	10.11.2023	
P2	Draft	OZ	LP	01.12.2023	
P3	Draft	HW	LP	19.01.2024	
P4	Draft	HW	LP	26.01.2024	
P5	For Planning	HW	LP	02.02.2024	

This drawing is protected by copyright. Contractors must check all dimensions on site. Only figure dimensions are to be worked from. Discrepancies must be reported to landscape architect before proceeding.

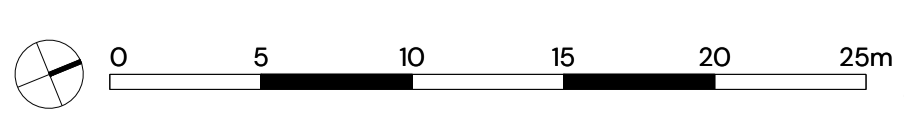

Macgregor Smith			
Project	Plot 4200 ARC Oxford	Drawn by	OZ
Status	Planning	Checked by	LP
Title	Planting Plan - Ground Level 1 of 2	Scale	1:250@A1
Drawing	1389-201	Revision	P5

www.macgregor-smith.co.uk
0225 464 690
hello@macgregor-smith.co.uk