
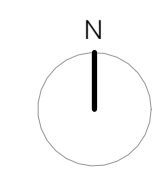


GENERAL NOTES

All architectural drawings should be read in conjunction with reports by other consultants submitted along with the application.
 All proposed internal layouts are indicative and approximate.
 Any dimensions or datum levels are subject to further detail design development.

- Key**
- 1. Stacked Plant Core
 - 2. Roof Terrace
 - 3. Biodiverse Roof & PV Cells
 - 4. Future Tenant Flues
 - 5. Lab Gas / Bin Store
 - 6. Covered External Cycle Store

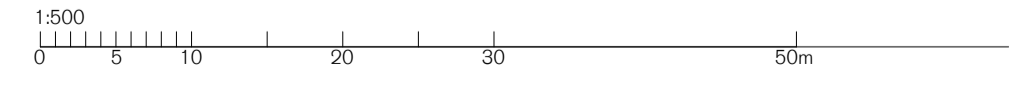

SPRATLEY & PARTNERS
 7 CENTENARY BUSINESS PARK, STATION ROAD, HENLEY-ON-THAMES, OXFORDSHIRE RG9 1DS. 01491 411277
 ISSUED ONLY FOR THE PURPOSE INDICATED. THIS DRAWING TO BE READ IN CONJUNCTION WITH ALL
 CONSULTANTS INFORMATION. ALL DIMENSIONS TO BE CHECKED ON SITE. DO NOT SCALE. THIS DRAWING IS
 COPYRIGHT.

REV	ISSUED	DESCRIPTION	DRAWN	CHECKED
P01	01/02/24	Issued to Carter Jonas for Planning Submission	MC	SG

PROJECT	DESCRIPTION	DATE	SCALE AT A1	JOB NO
Nash Court, ARC Oxford	PL - Proposed Site Plan - Roof	Feb 2024	1 : 500	23.036

CLIENT	STATUS	SUITABILITY
ARC - Advanced Research Clusters	PLANNING	S3

DRAWING NO	REV	DRAWN	CHECKED
NCO - SP - ZZ - RF - DR - A - 0011	P01	MC	SG

PROJECT	ORIGINATOR	ZONE	LEVEL	TYPE	NO.	NUMBER

