




- Key**
- Application Boundary
  - Existing tree retained Refer to Arboricultural Survey.
  - Proposed semi mature tree
  - Proposed Multistem Specimens
  - Amenity lawn  
Total area: 642m<sup>2</sup>  
Tiller's 'Arena' turf
  - Planting Mix 1 - Rain Garden  
Total area: 105m<sup>2</sup>  
Feature Specimens  
*Amelanchier lamarkii* (15 litre plant)  
*Rodgersia aesculifolia* (15 litre plant)  
Groundcover layer  
2 litre plants at density of 6 no. per m<sup>2</sup> in a random mix  
5% *Dryopteris filix-mas*  
10% *Luzula nivea*  
10% *Molinia 'Moorhexe'*  
10% *Polystichum setiferum*  
15% *Sesleria autumnalis*  
Seasonal Change Layer  
2 litre plants at density of 6 no. per m<sup>2</sup> in a random mix  
5% *Anemone 'Honorine Jobert'*  
5% *Anemone x hybrida 'Honorine Jobert'*  
5% *Astrantia 'White Giant'*  
10% *Calamagrostis 'Karl Foerster'*  
10% *Calamagrostis brachytricha*  
10% *Rudbeckia fulgida* var. *deamii*  
5% *Sanguisorba 'Tanna'*
  - Planting Mix 2 - Shade-tolerant car park beds  
Total area: 536m<sup>2</sup>  
Groundcover layer  
2 litre plants at density of 6 no. per m<sup>2</sup> in a random mix  
5% *Asplenium scolopendrium*  
10% *Hakonechloa macra*  
5% *Heuchera 'Autumn Bride'*  
10% *Polystichum setiferum*  
10% *Melica uniflora albida*  
15% *Sesleria autumnalis*  
Seasonal Change Layer  
2 litre plants at density of 6 no. per m<sup>2</sup> in a random mix  
5% *Anemone 'Honorine Jobert'*  
5% *Anemone 'Honorine Jobert'*  
5% *Astrantia 'Large White'*  
5% *Dryopteris filix-mas*  
15% *Molinia 'Moorhexe'*  
10% *Sedum 'Matrona'*
  - Planting Mix 3 - Car park finger beds and borders  
Total area: 151m<sup>2</sup>  
Groundcover layer  
2 litre plants at density of 6 no. per m<sup>2</sup> in a random mix  
55% *Sesleria autumnalis*  
Seasonal Change Layer  
2 litre plants at density of 6 no. per m<sup>2</sup> in a random mix  
15% *Polystichum setiferum*  
15% *Molinia 'Moorhexe'*  
15% *Sedum 'Matrona'*
  - Planting Mix 4 - Plot Frontage  
Total area: 779m<sup>2</sup>  
Feature Specimens  
*Hydrangea 'Little Lime'* (15 litre plant)  
*Cornus alba 'Sibirica'* (15 litre plant)  
Groundcover Layer  
2 litre plants at density of 6 no. per m<sup>2</sup> in a random mix  
5% *Carex testacea*  
10% *Polystichum setiferum*  
10% *Prunus zabelana*  
10% *Rosa 'Kent'*  
20% *Sesleria autumnalis*  
Seasonal Change Layer  
2 litre plants at density of 6 no. per m<sup>2</sup> in a random mix  
5% *Achillea 'Terracotta'*  
10% *Calamagrostis 'Karl Foerster'*  
5% *Geum 'Mai Thai'*  
5% *Liatris spicata*  
5% *Perovskia 'Little Spire'*  
10% *Salvia nemorosa 'Caradonna'*  
5% *Verbena bonariensis*
  - Planting Mix 5 - Western and northern boundary  
Total area: 370m<sup>2</sup>  
3 litre shrubs at density of 3 no. per m<sup>2</sup>  
2 litre ferns and grasses at density of 6 no. per m<sup>2</sup>  
15% *Cornus alba 'Sibirica'*  
10% *Dryopteris filix-mas*  
20% *Luzula sylvatica*  
10% *Polystichum munitum*  
25% *Pyracantha 'Saphyr Red'*  
20% *Miscanthus 'Abundance'*
  - Planting Mix 6 - Enhanced public footpath  
Total area: 219m<sup>2</sup>  
Feature Specimens  
*Dryopteris affinis 'Cristata'* (5 litre plant)  
*Hydrangea 'Little Lime'* (15 litre plant)  
Groundcover Layer  
2 litre plants at density of 7 no. per m<sup>2</sup> in a random mix  
10% *Hakonechloa macra*  
10% *Polystichum setiferum*  
10% *Prunus 'Low n' Green'*  
25% *Sesleria autumnalis*  
Seasonal Change Layer  
2 litre plants at density of 7 no. per m<sup>2</sup> in a random mix  
5% *Achillea 'Terracotta'*  
15% *Calamagrostis 'Karl Foerster'*  
5% *Geum 'Mai Thai'*  
10% *Salvia 'Caradonna'*  
10% *Verbena bonariensis*
  - Proposed hedge  
58 linear meters  
*Taxus baccata* 1.2m height, rootballed, planted @ 3 no / linear metre, in a double staggered row

| Rev | Description  | Dwn by | Chkd by | Date       | Notes: |
|-----|--------------|--------|---------|------------|--------|
| P1  | Draft        | OZ     | LP      | 10.11.2023 |        |
| P2  | Draft        | OZ     | LP      | 01.12.2023 |        |
| P3  | Draft        | HW     | LP      | 19.01.2024 |        |
| P4  | Draft        | HW     | LP      | 26.01.2024 |        |
| P5  | For Planning | HW     | LP      | 02.02.2024 |        |

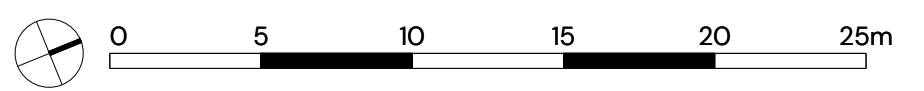

|                        |                                     |            |          |                                                                        |
|------------------------|-------------------------------------|------------|----------|------------------------------------------------------------------------|
| <b>Macgregor Smith</b> |                                     |            |          | www.macgregorsmith.co.uk<br>0225 464 690<br>hello@macgregorsmith.co.uk |
| Project                | Plot 4200<br>ARC Oxford             | Drawn by   | QZ       |                                                                        |
| Status                 | Planning                            | Checked by | LP       |                                                                        |
| Title                  | Planting Plan - Ground Level 2 of 2 | Scale      | 1:250@A1 |                                                                        |
| Drawing                | 1389-202                            | Revision   | P5       |                                                                        |

This drawing is protected by copyright. Contractors must check all dimensions on site. Only figure dimensions are to be worked from. Discrepancies must be reported to landscape architect before proceeding.