

KEY	
BS 5837:2012 Tree Category	
A	B
C	U
TREE CONSTRAINTS INFORMATION	
TAG	Tree / Group Reference (by category)
	Individual tree (by category)
	Root protection area - RPA (BS5837)
	RPA Modified due to site conditions



TREE PROTECTION PLAN - DETAILS	
Tree / Hedge Removal	
	Trees to be removed
Protected Areas & Tree Protective Barrier/s	
	Tree protective fence / barrier (See Detail 4)
	Construction Exclusion Zone - CEZ
All operations inside of Tree Protective Fencing are to be supervised by an appointed Arboriculturist.	

Arboricultural Method Statement/s	
All AMS areas are to be worked in strict accordance to detailed arboricultural method statements.	
	Special protection area 1 - AMS for removal of hard surfacing in RPAs
	Special protection area 2 - AMS for new hard surfacing in edge of RPAs
	Special protection area 3 - AMS for No Dig Cellweb hard surfacing in RPAs
AMS: a detailed Arboricultural Method Statement to be agreed with the LPA prior to commencement of development	

Documents/plans supplied by client for use in this drawing:
 Topo Survey: Topo Survey: 40852_T_REV 0 Plot 4200 Nash Court
 Fixed Layout: 1389-000 Landscape Masterplan
 Accompanying documents which must be read in conjunction with this drawing:
 05879 4200 Tree Survey 15.05.23
 05879 4200 AIA 05.12.23
 05879 4200 AMS 05.12.23

Notes
 • All dimensions are in metres, unless otherwise stated.
 • The original of this drawing was produced in colour, a monochrome version should therefore not be relied upon.

Client:	Macgregor Smith Ltd		
Project:	Plot 4200, Oxford Business Park		
Title:	Tree Protection Plan		
Date:	24/01/2024	Sheet:	1 of 1
Scale:	1/500 @ A1	Drawn:	RF
Scale:	1/1000 @ A3		
Dwg Ref:	05879 TPP 24.01.24		

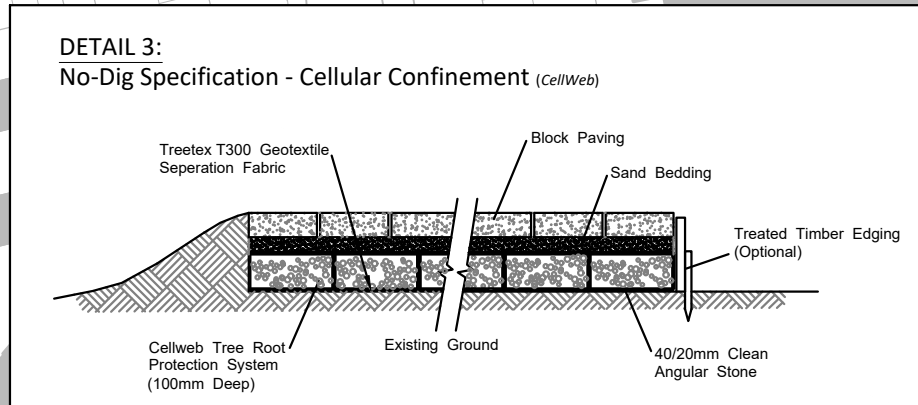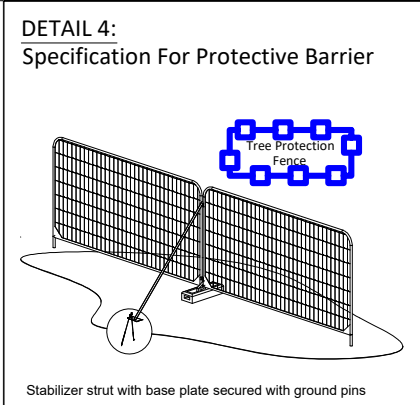

ASPECT TREE CONSULTANCY
 Aspect Tree Consultancy Ltd.
 Unit F, Kach Business Park
 Pottery Road
 Bovey Tracey TQ13 9TZ
 Tel: 01364 644822
 www.fresh-aspect.com