


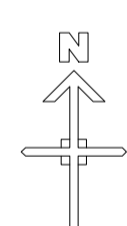

Rev. No. | Date | Amendment | Initial

- | | |
|--|---|
| GENERAL | FURNITURE TYPES |
| PROJECT BOUNDARY | BENCHES/ SEATING |
| LOOP ROAD BOUNDARY | SEATING STEPS |
| EXISTING LEVEL | FURNITURE TYPES |
| PROPOSED LEVEL | BOLLARDS |
| +TOW 69.07(e) | PLANTERS - TIMBER ALLOTMENT TYPE WITH GROWING SCREENS |
| +TOW 69.08(e) | PLANTERS - METAL ON PODIUM AND ON ROOF |
| SURFACE TYPES | PLANTERS - BRICK |
| PAVING TYPE 1 CONCRETE/ BRICK SETTS | TREE GRILLE |
| PAVING TYPE 2 CONCRETE FEATURE PAVING | PERGOLA |
| PAVING TYPE 3 CONCRETE FLAGS 450mm x 450mm | CYCLE STANDS SHEFFIELD TYPE STAINLESS STEEL |
| PAVING TYPE 4 CONCRETE FLAGS 600mm x 600mm | STEPPING STONES |
| PAVING TYPE 5 GRANITE SETTS | PLAY EQUIPMENT ON PODIUM |
| RESIN BOUND GRAVEL WITH PIN KERB EDGING | TIMBER BOARDWALK |
| WET POUR SOFT SURFACE | PLAY EQUIPMENT ALL THE PARK |
| PAVING BANDING | OUTDOOR GYM EQUIPMENT |
| WALL AND FENCE TYPES | BOULDERS |
| HIGHER RETAINING WALL TO EASTERN BOUNDARY HEIGHT 1.8-2.3M | TIMBER BIN |
| LOWER RETAINING WALL TERRACES | LIGHT POLES |
| FREESTANDING WALL 1.8M HIGH, BRICK/ STONE CLAD | SOFTWORKS |
| CRIB WALL TIMBER/ CONCRETE 1M HIGH | EXISTING TREES |
| WALL 500mm HIGH TO PLAY AREA | PROPOSED SEMI-MATURE TREES 2500 CM GIRTH |
| TIMBER FENCING | PROPOSED TREES 1800CM GIRTH & 2005CM GIRTH |
| GATE TO THE GARDEN FOR EXTENT OF HARD LANDSCAPE AND BIKE STORAGE REFER TO DRAWING QAN-LDA-XX-00-DR-L-99206 | PROPOSED PLEACHED TREES 30-35CM GIRTH CANOPY GROWN ON FRAME |
| | HEDGE T01 FORMAL EVERGREEN HEDGE |
| | HEDGE T02 FLOWERING EVERGREEN HEDGE |
| | PLANTING |
| | LAWN |
| | WILDFLOWER MEADOW MIX WITH BULBS |



Client:
Hill Residential Limited
 The Courtyard, Abbey Barns,
 Ickleton, CB10 1SX

Project:
 Oxford North
 Oxfordshire

Drawing:
Landscape General Arrangement - Ground Floor
 Sheet 2 of 5

Scale:
 1:250@A1

Date:
 December 2023

Drawn By:
 JH

Checked By:
 JN

Drawing No:
 Sketch-2023-12-07 B

Rev. No:
 B

CAD Ref:

© Hill Group Ltd 2023
 All dimensions to be checked on site or in the workshop before work commences.
 Only figured dimensions to be worked to. Any discrepancies to be reported to the Architect.

PRELIMINARY

