


KEY:

- Stone replacement indent.
- Lime mortar surface repair.
- Descal loose / friable stone.
- Crack fill.
- Crack stitch and fill.
- Deep fill pointing.



Datum 23.00 m

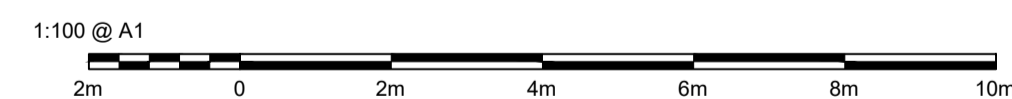

ELEVATION 1

Notes:

The contractor is to verify all buildings and site dimensions prior to commencement of works or preparation of shop drawings. This drawing and the building works depicted are COPYRIGHT of TRIDENT and may not be reproduced except by written permission.

Use only figured dimensions Do not scale

Note:
Existing windows are to undergo refurbishment including overhauling and redecoration. Repairs will be undertaken on a like for like basis to match existing materials.

PLANNING

Revision:	Date:	Description:	Checked:
A	09.01.24	Window note added to drawing.	MS

Client:
Ambassador Theatre Group

Property:
Kings Theatre
Bath Street
Glasgow

Title:
External Masonry Repairs
Bath Street Elevation

Job No: P2023-0422	Drawn by: MD	Scale: A1@1:100
Drawing No: P001	Date: Dec 2023	Checked: MS

Trident Building Consultancy Ltd.
Queen's House
19 St. Vincent Place
Glasgow
G1 2DT
Tel: 0141 229 4525
www.tridentbc.com