


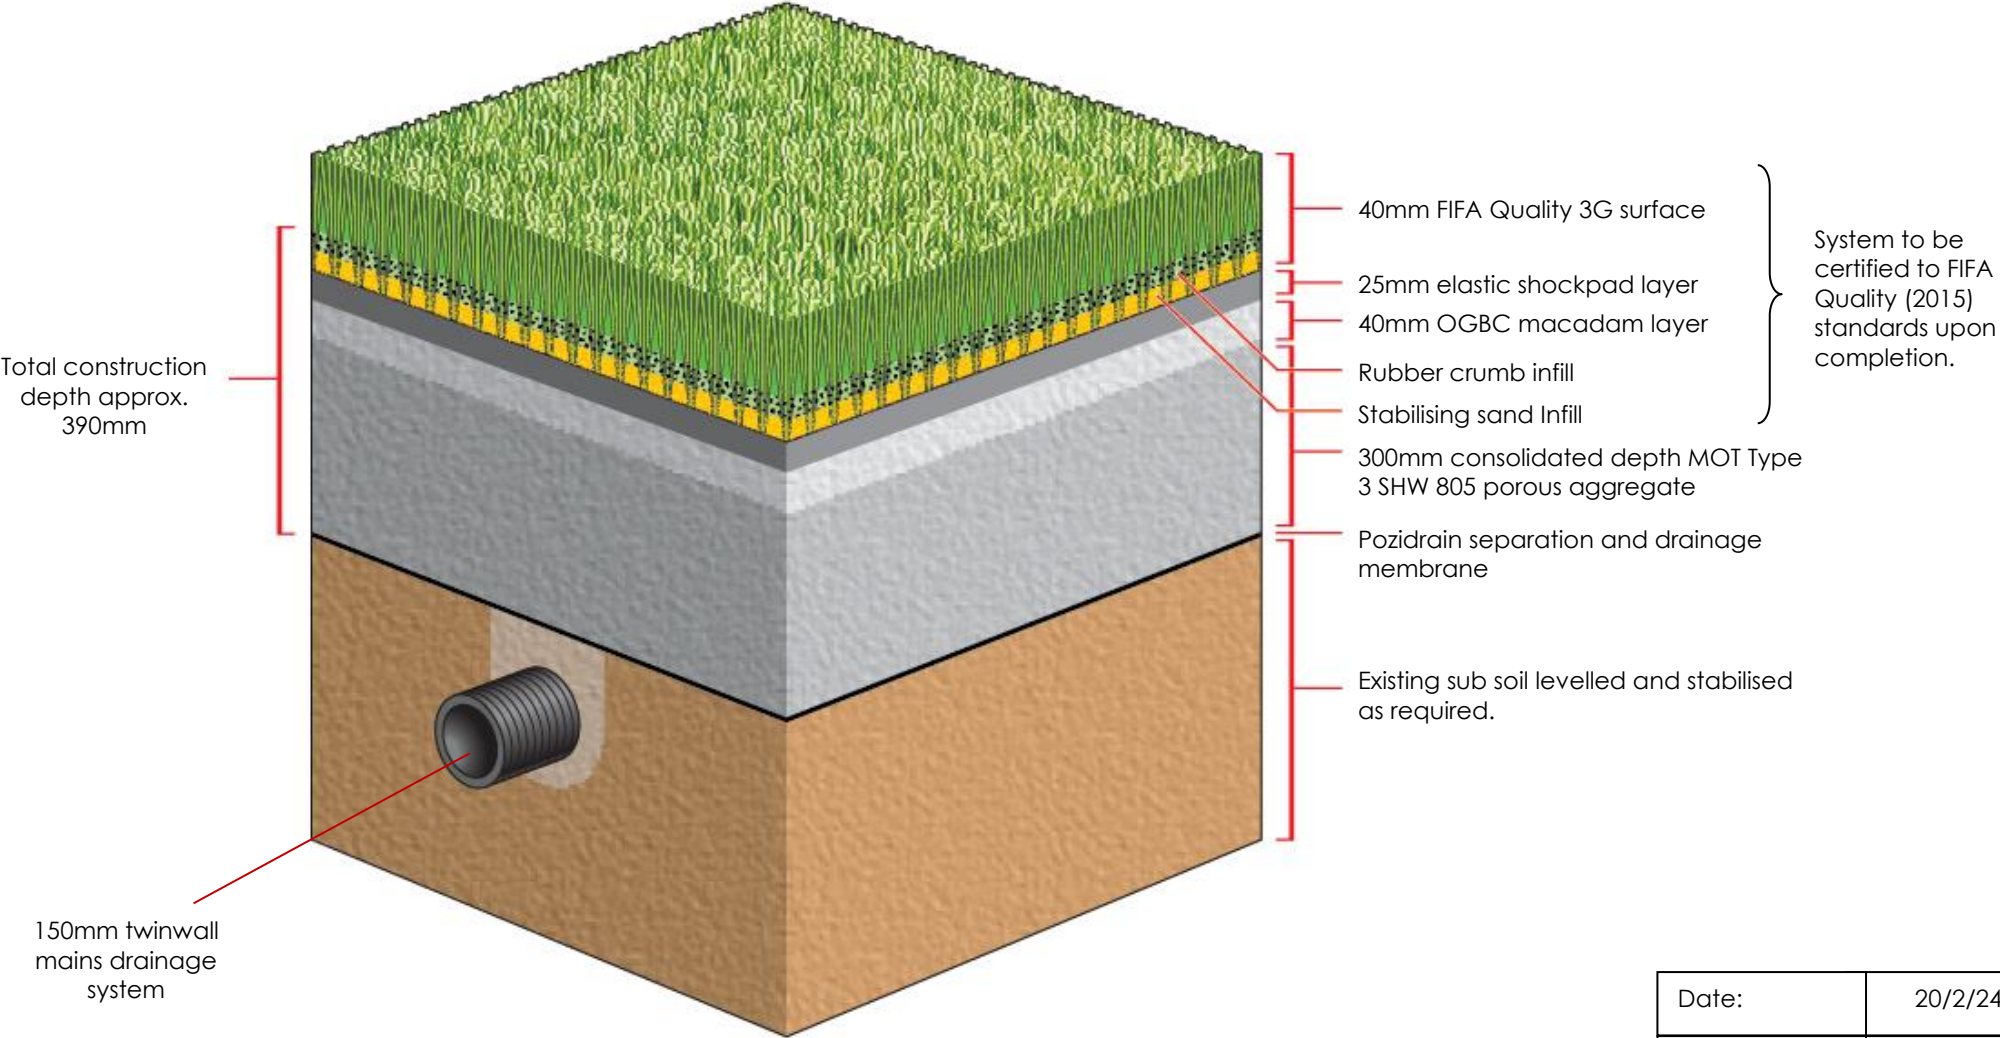

Cross Sectional Information
3G Stadium Pitch
TILBURY FOOTBALL CLUB
FIFA QUALITY STANDARDS



Date:	20/2/24
Issued By:	JB