




**Section A-A**  
Scale 1:50

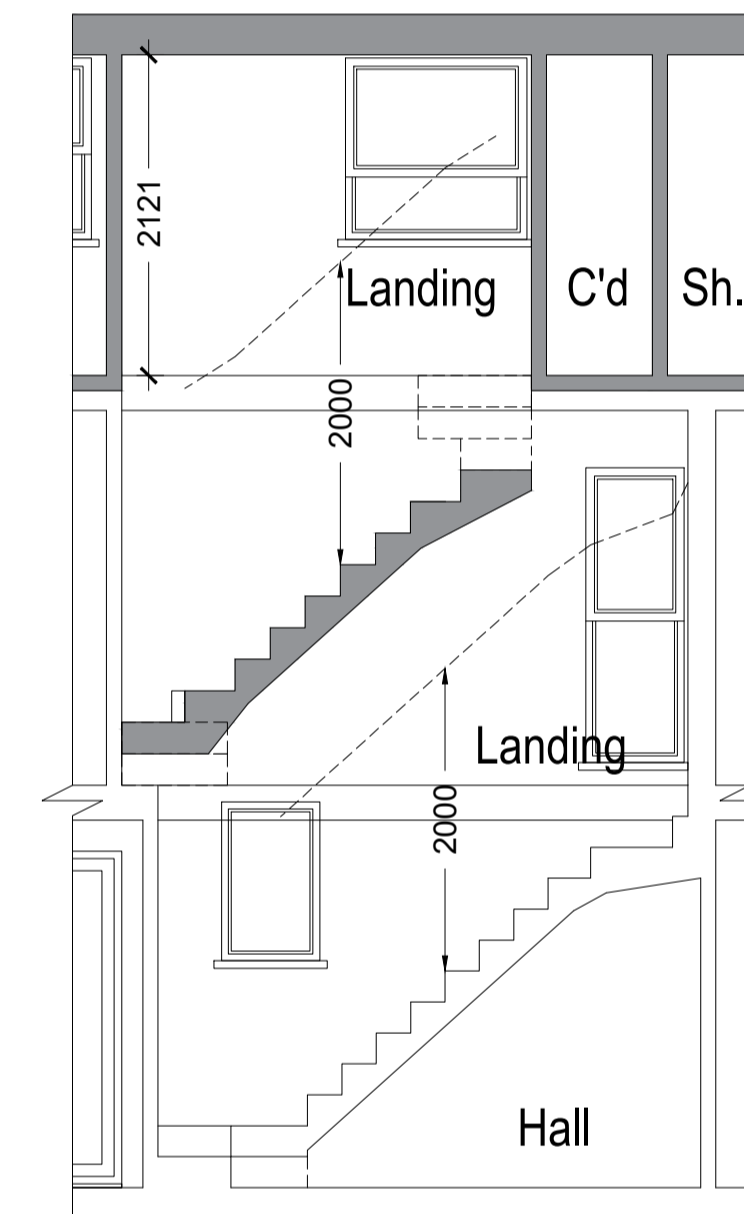

**Section B-B**  
Scale 1:50

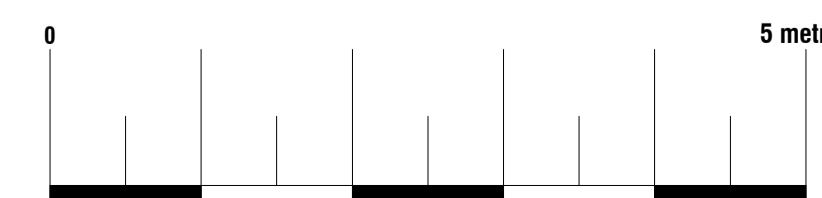

		Designation Design Consultancy Ltd 86-90 Paul Street, 3rd Floor, London, England, EC2A 4NE Tel: +44773464072 Email: Snimani@ddcengineers.co.uk	
		<b>Date</b>	15.02.2024
<b>Site</b>	8 Pinson Way, Orpington BR5 4FL	<b>Sheet</b>	24-0203 D08 REV 2
		<b>Job</b>	Loft Conversion
		<b>Scale</b>	As Shown@A1
<b>Title Number</b>	-	<b>Title</b>	As Shown