

CLD Exempla

Profiled mesh panel system




Physical Security Systems



Find out more
Scan for more information

Description

CLD Exempla profiled panel system offers an aesthetically pleasing fencing solution whilst ensuring a robust first line of defence. From 2 to 5 profiles are possible, depending on the height of the fence. Designed for quick and simple installation, including up and down slopes, Exempla mesh fencing panels are held in place by CLD's unique hidden fixing system, SafeTFix.

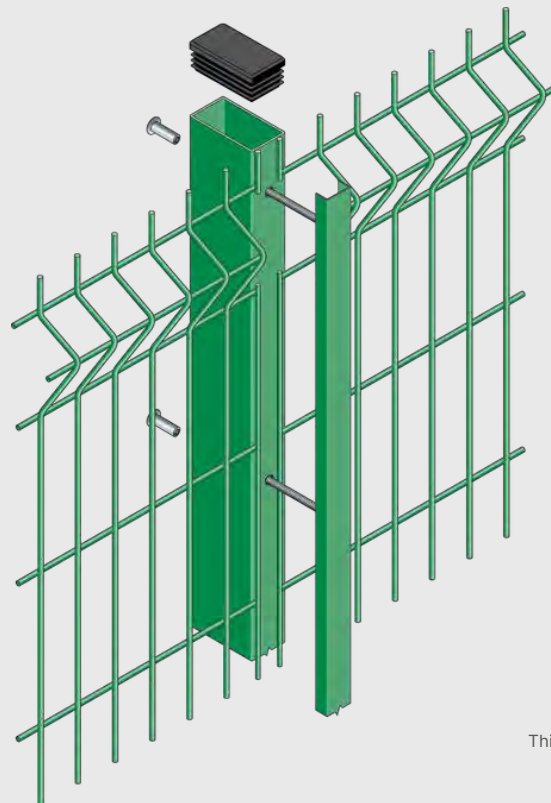

Features

2 to 5 profiles depending on height, for added strength

Unique 'SafeTfix' hidden fixing system

East to install

Exploded view of post and fixing details for the CLD Exempla
This product has additional features not demonstrated for security reasons



cld-systems.com

CLD Exempla

Profiled mesh panel system

Product Technical Information

Standard	BS1722-14:2017 BS EN ISO 141:2009 BS EN 13438:2013
----------	--

Panel Type/Options Profiled mesh panel system. Number of profiles varies according to height.

Panel Width 2505mm

Wire Diameter 5mm nominal

Mesh size 200 x 55mm

Fixings 41mm x 21mm clamping channels and CLD SafeTFix hidden fixing system

Available Heights 2 profiles: 630mm, 830mm, 1030mm, 1230mm
3 profiles: 1530mm, 1730mm, 1930mm
4 profiles: 2330mm, 2530mm, 2730mm
5 profiles: 3030mm only

Nominal Heights 0.6m to 3.0m

Finish Polyester powder-coated to 60-80 microns or 160-200 microns with marine grade and metallics. Any RAL colour available

Top Edge Projection 30mm

Panel installation Bottom of panel approx 40mm above ground

Topping Options Nil

Posts RHS, galvanised after manufacture and polyester powder-coated to match fencing


Post Dimensions Minimum 60mm x 40mm

Post Centres 2515mm


Foundations Set posts in holes minimum 300mm diameter x 800mm deep. Note: Contractor/client is responsible for the foundation size suitable for the ground conditions and fence height.

Warranty Minimum of 15 years against manufacturing defects.


System Details

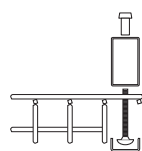


Plan of end

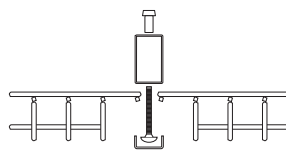

Plan of panels in line

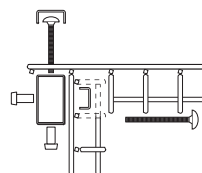

Plan of internal corner

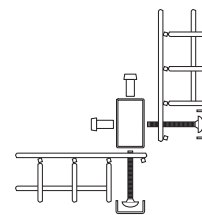

Plan of external corner

Disclaimer

Fencing should be installed in accordance with BS 1722-14. Every care has been taken to ensure that all information provided on this data sheet is accurate. CLD Fencing Systems Ltd reserves the right to change product specification at any time. Please ensure that you have the latest information which can be found on our website or by contacting our team.

Document Reference - CLD_Exempla_20230615