



IMPORTANT:
-EXISTING FACADE WILL REMAIN AS IT IS.


VISUAL SCALE 1:50 @ ORIGINAL

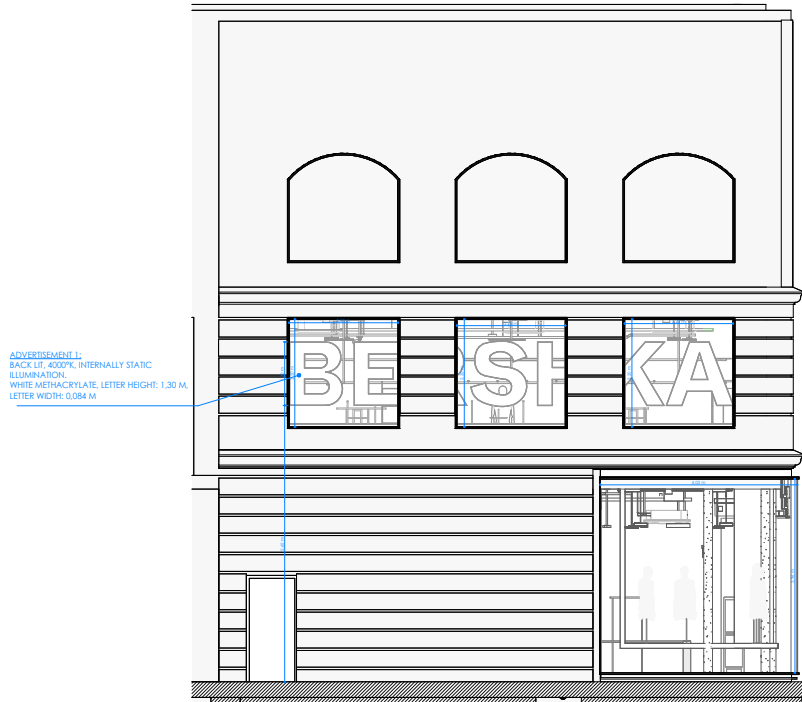


IMG_SEC_SHT_Fachada Calle-Street Façade 1
1 : 50

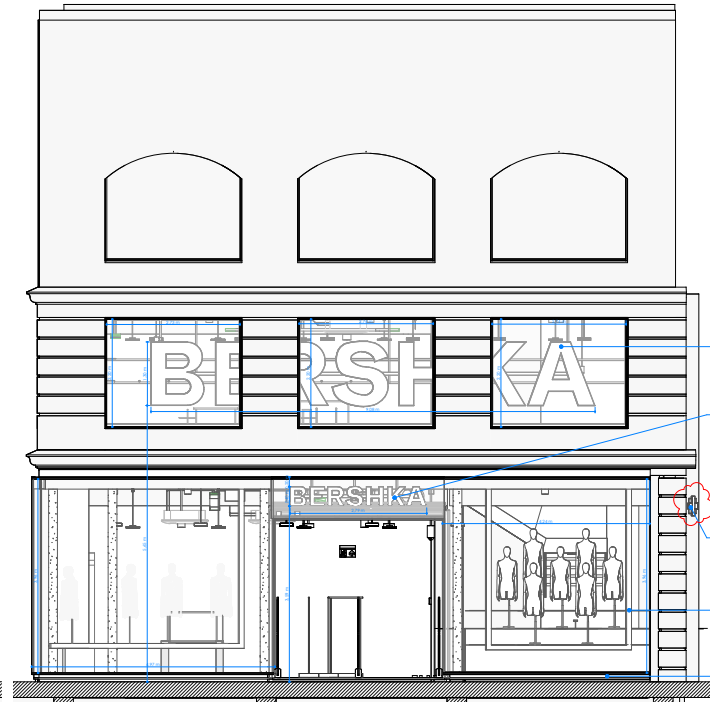

IMG_SEC_SHT_Fachada Calle-Street Façade 2
1 : 50

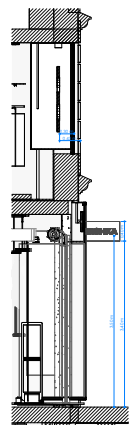

IMG_SEC_SHT_Fachada Calle-Street Façade 3
1 : 50

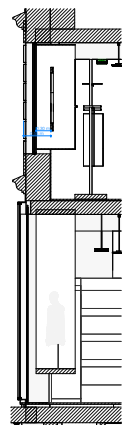

IMG_SEC_SHT_Fachada Calle-Street Façade 4
1 : 50

	Advertisement 1	Advertisement 2	Advertisement 3	Advertisement 4
Type				
(a) The height from the ground to the base of advertisement (in metres)	3.65 m	3.65 m	3.50 m	3.40 m
(b) The dimensions of proposed advertisement (height x width) (in metres)	1.30 m x 1.08 m x 0.084 m	1.30 m x 1.08 m x 0.084 m	0.40 m x 2.79 m x 0.144 m	0.40 m x 0.93 m x 0.10 m
(c) The maximum height of any of the individual letters and symbols (in metres)	1.30 m	1.30 m	0.40 m	0.10 m
(d) The colour of the text and background	White	White	White	White
(e) Materials of the proposed signs	Front: Methacrylate Side: Steel	Front: Methacrylate Side: Steel	Back: Methacrylate Side: Steel	Letter: Methacrylate Back: Steel
(f) Maximum projection of advertisement from the facade of the building	It's not projected from the facade	It's not projected from the facade	It's not projected from the facade	0.97 m
(g) Will any of the sign(s) be illuminated?	Yes	Yes	Yes	Yes
(h) If yes for any of the proposed signs answer (g), (f), (d) & (e)	Internally illuminated letters behind glass	Internally illuminated letters behind glass	Internally, back lit	Internally, back lit
(i) Illuminance levels (cd/m²)	11460 cd/m²	11460 cd/m²	3020 cd/m²	2528.44 cd/m²
(j) Will the illumination be static or intermittent?	Static	Static	Static	Static

8310 Bershka
CASTEL. ARQUITECTURA

Reino Unido
Londres
Oxford Street
Reforma

CASTEL Studio

FACHADA CALLE 2D
FACHADA STREET 2D
10%_SC_DRAWING_2D_V03_APRAC_CLL2D

N/A
F3 / V03
24/01/2024

1 : 50