



VISUAL SCALE 1:50 @ ORIGINAL

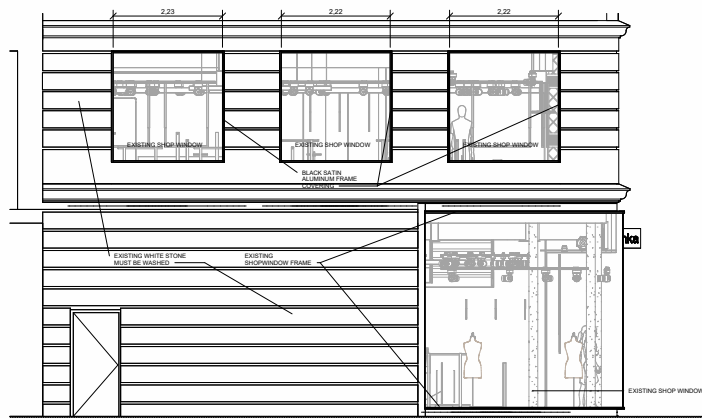

Elevation 1 - a Copia.1
1:50

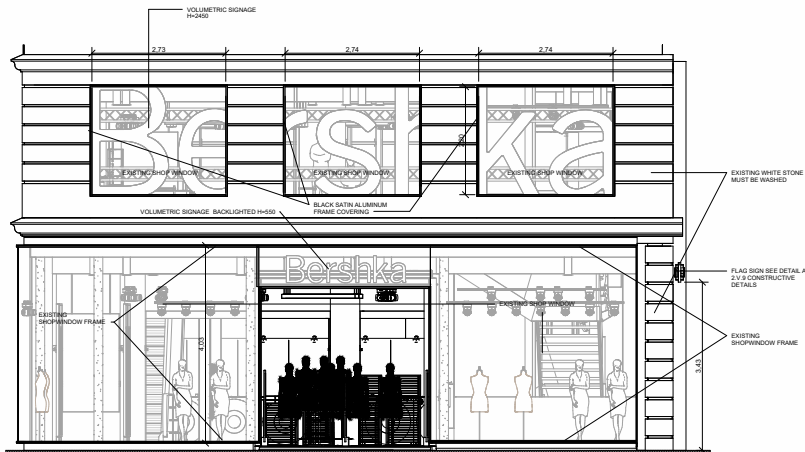

Elevation 2 - a Copia.1
1:50



CONSTRUCTION AREA	
LEVEL	AREA (m²)
CONSTRUCTION AREA - 0th FLOOR ONLY	302.41 m²
CONSTRUCTION AREA - 1st FLOOR ONLY	400.00 m²
CONSTRUCTION AREA - GROUND FLOOR	400.00 m²
CONSTRUCTION AREA - 1st FLOOR	400.00 m²
Total gross	1,672.00 m²

NETT INTERNAL AREA	
LEVEL	AREA (m²)
CONSTRUCTION AREA - 0th FLOOR ONLY	302.41 m²
CONSTRUCTION AREA - 1st FLOOR ONLY	400.00 m²
CONSTRUCTION AREA - GROUND FLOOR	400.00 m²
CONSTRUCTION AREA - 1st FLOOR	400.00 m²
Total gross	1,492.72 m²

Template version January 2016

ALL DIMENSIONS MUST BE CHECKED BY THE GENERAL CONTRACTOR, INCLUDING HEIGHTS

NO	DATE	BY	DESCRIPTION

Bershka
ITX MERKEN

INGLATERRA-LONDRES

OXFORD STREET

PLAN Nº 7.3.01 SC 1:50

ELEVATIONS

CASTEL ARQUITECTURA

Pomplona 88, 08018, Barcelona / tel. 933 568 818