


Rev	Date	Description	Drawn	Chkd

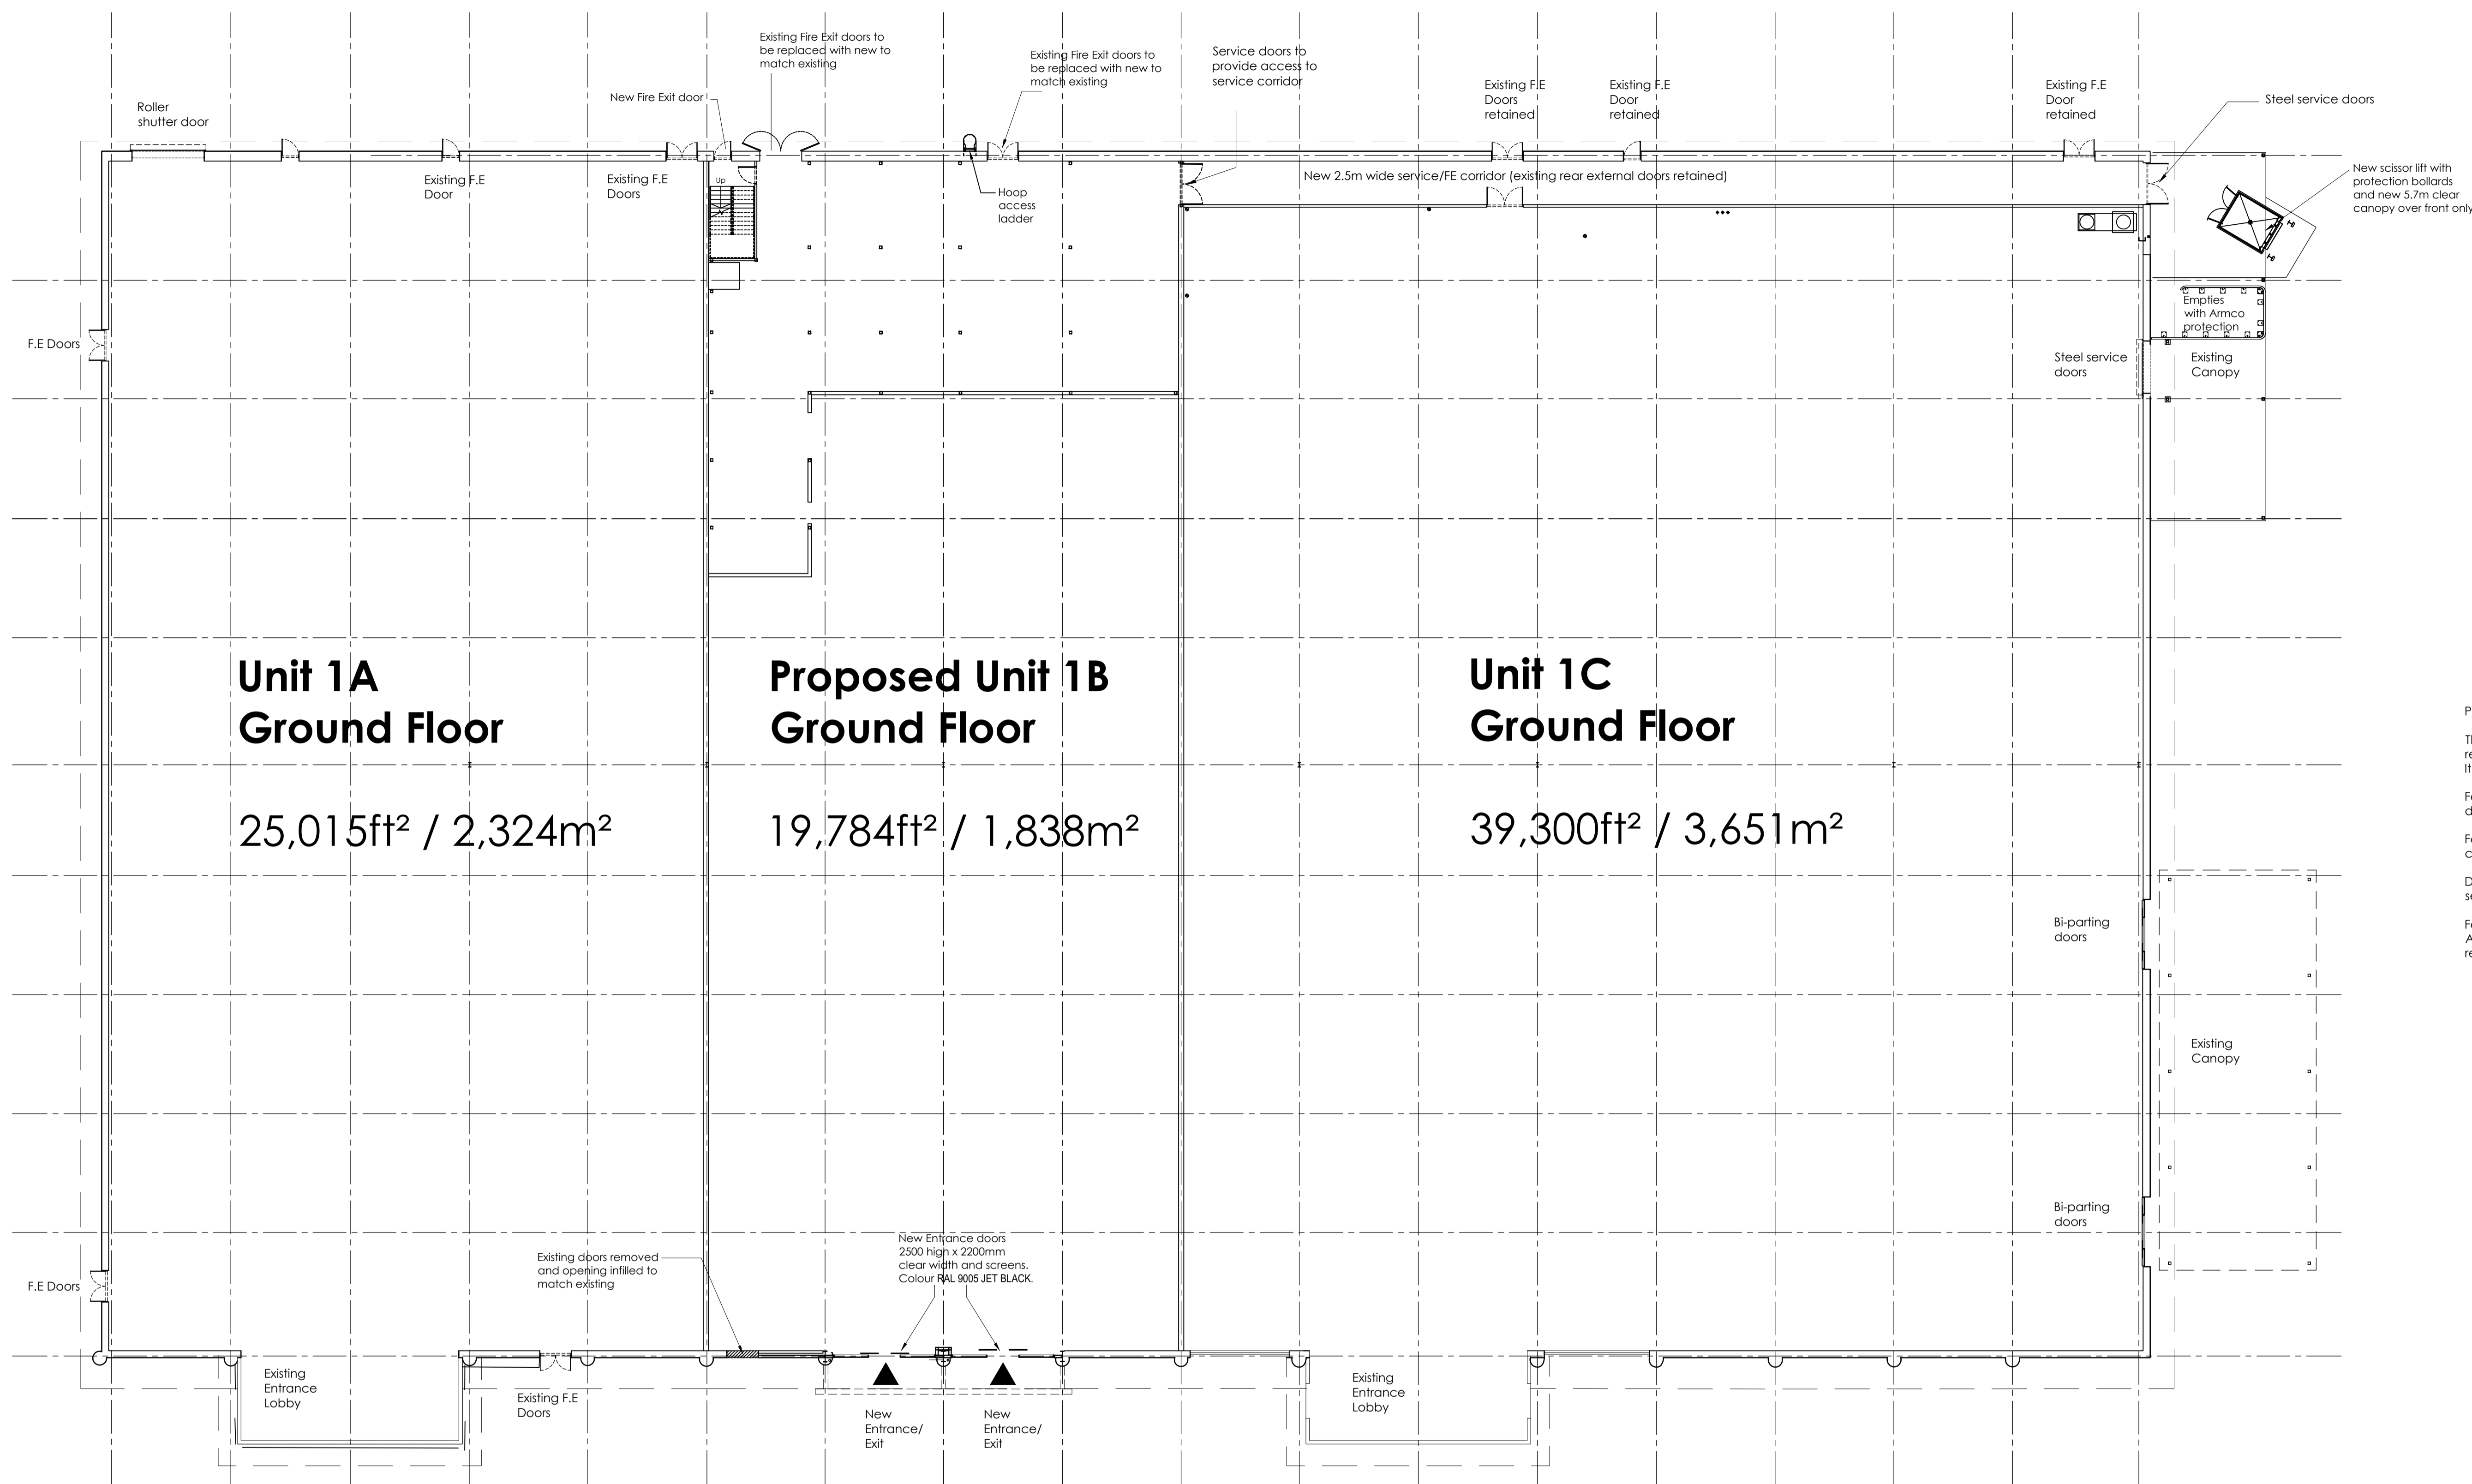

**PLANNING DRAWING**

This drawing has been prepared for submission to the relevant Local Authority as part of a Planning Application. It is not intended to assist with the pricing of any element.

For Structural details refer to the Structural & Civil Engineer detailed design drawings & specifications.

For M&E information, refer to the M&E Engineers and sub contractor's design drawings & specifications.


Do not scale from this drawing. Verify all dimensions and setting out on site. Notify any discrepancies to the architect.

For Health & Safety information, refer to the Designers Risk Assessments. This drawing is copyright and may not be reproduced in whole or part without written authority.

# Proposed Ground Floor



www.harrispartnership.com  
 Wakefield Manchester Milton Keynes Reading London Harrogate  
 Client  
 Royal London Mutual Insurance Society Ltd

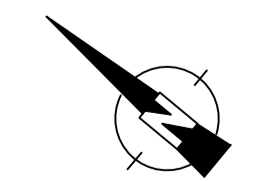

0 2 4 6 8 10m  
 SCALE 1:200

Project Title  
**Unit 1B**

Centrum Park  
 Tewkesbury Road  
 Cheltenham

Drawing Title  
**Proposed GA Plan**

Drawn	Checked	Scale	Rev	Rev. Date
PRW	MB	1:200	NA	01/24

Drawing Status  
 Planning

Project No. Originator Volume Level Type Role Number  
**14381-1 THPW 00 XX DR A 0110**