



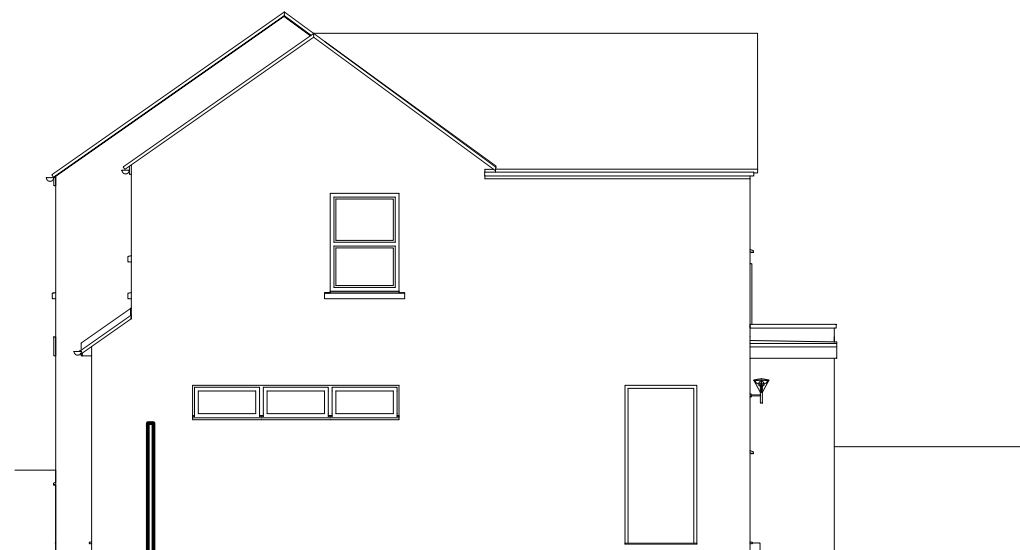

PROPOSED SOUTH EAST ELEVATION - 1:100

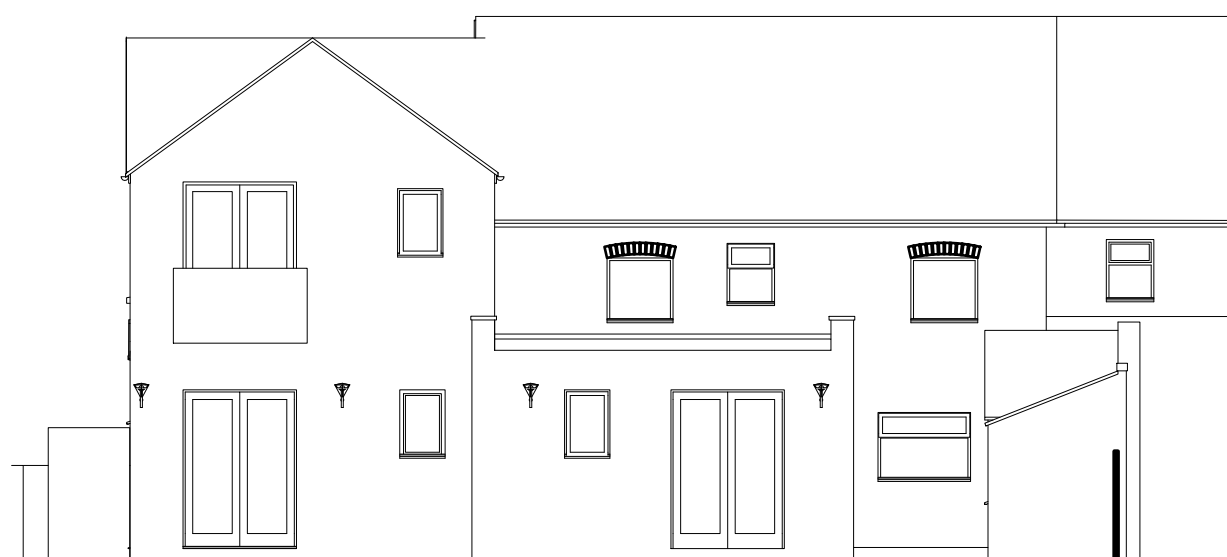

PROPOSED SOUTH WEST ELEVATION - 1:100



PROPOSED NORTH WEST ELEVATION - 1:100



Proposed Material Schedule

Walls	Engineering Brickwork Below DPC Rendered to match existing
Roof	Tiles to Match existing
Windows	UPVC white to match existing
Doors	Metal Garage Door - Dark Grey UPVC white to match existing
Fascia	UPVC White to match existing
Downpipes	UPVC Black to match existing

THOMAS DEAN
ARCHITECTS

www.thomasdeanarchitects.com Telephone: 01452 740861

Rev	Date	Description
A	22.11.22	Amended to Suit Clients Brief
B	30.11.22	Amended to Suit Clients Brief
C	06.12.22	Amended to Suit Clients Brief
D	09.02.23	Amended to Planners comments / client items
E	01.04.23	Amended to Planners comments / client items

Notes:
All dimensions should be checked on site by the contractor and such dimensions shall be the contractor's responsibility. Drawing to be read in conjunction with other relevant consultant information. The recipient should report all drawing errors, omissions and discrepancies to the Architect.
- the accuracy of survey information provided by others or for any costs, claims, proceedings and expenses arising out of reliance on such information
- any scaling from this drawing other than by the local planning authority solely for the purposes of the planning application to which it relates.

Project Name: **9 Moorend Road, Cheltenham, Glos**

Drawing Title: **Extensions and Alterations to Existing House
Proposed Elevations**

Status	Date	Scale	Project No.	Drawing No.	Rev.
Planning	Oct 22	1:100 @A3	22-443	PL- 22-443-05	E