



CITY PLUMBING SUPPLIES, CITY HEATING SPARES AND TRAVIS PERKINS
40

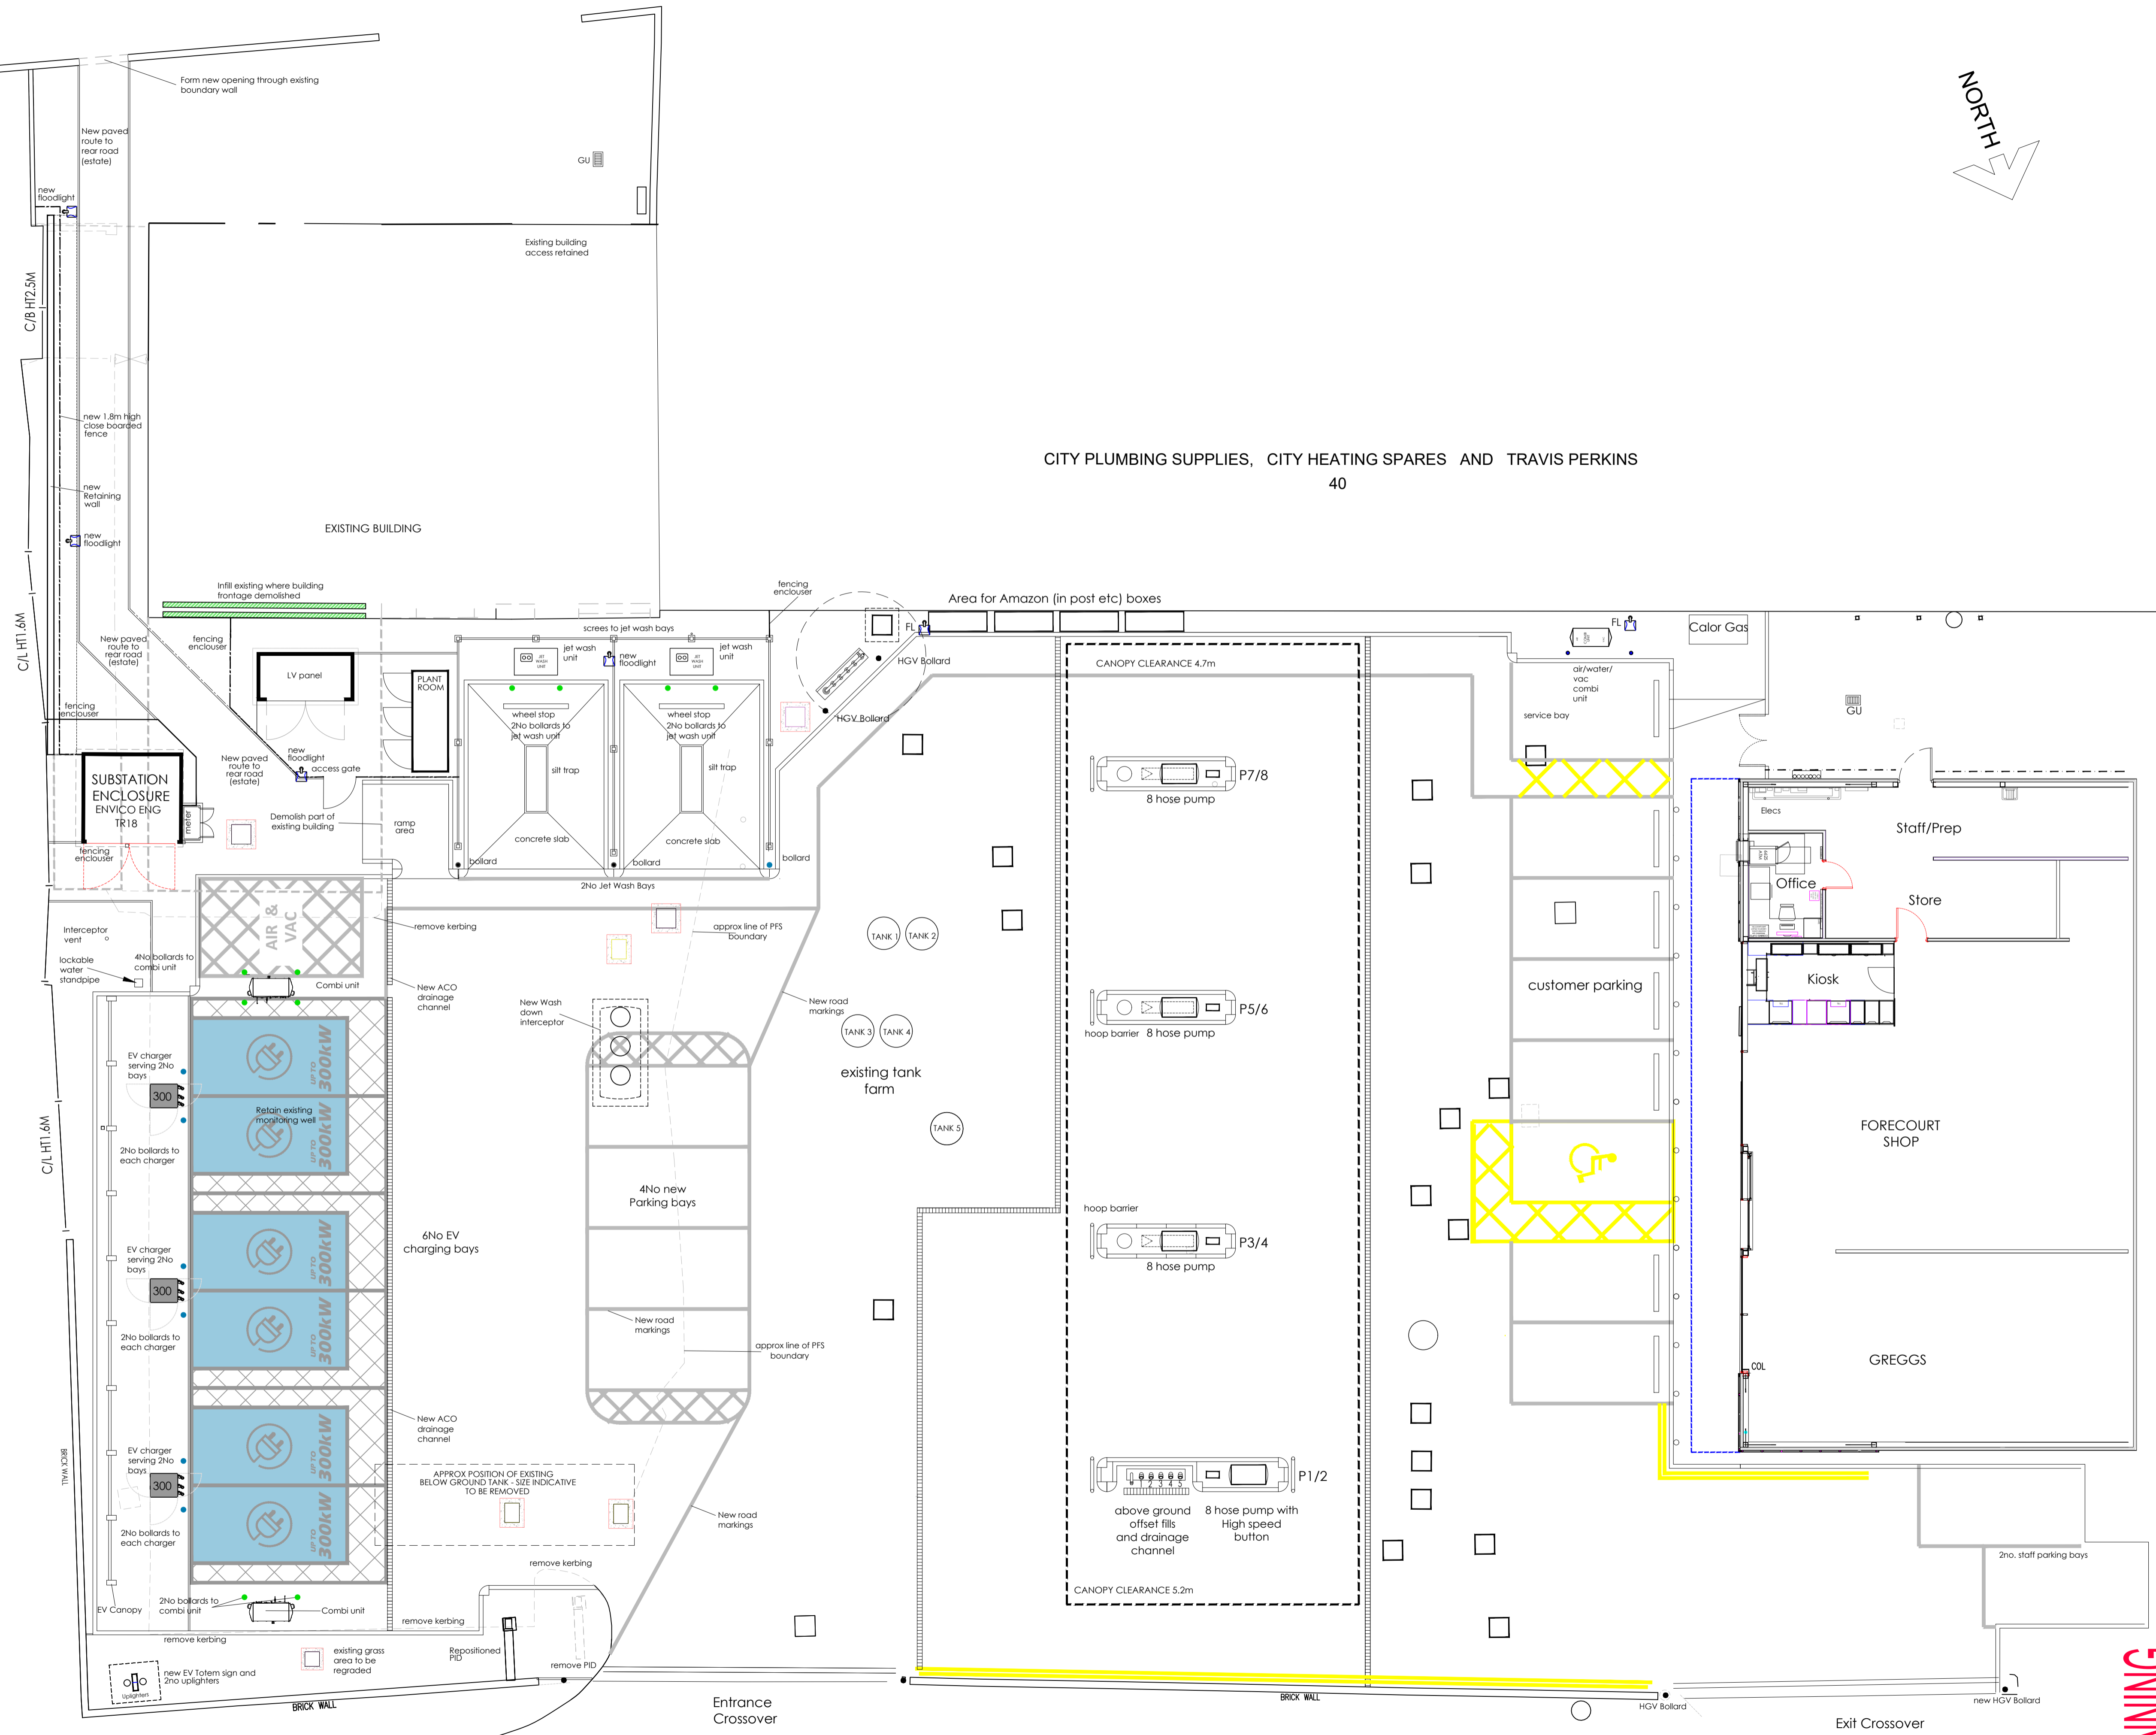

Proposed Site Layout Plan
Scale 1:100

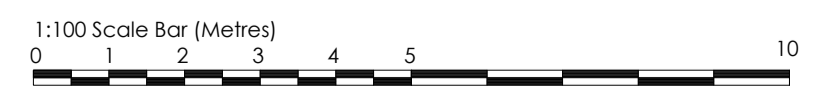

| | | | |
|---|------------|--|-----------------|
| rev | 31-01-2024 | GY | Drawing Created |
| date | by | description | |
| CLIENT | | | |
| mfg | | 10 Bricket Road St Albans, Hertfordshire AL1 3JX | |
| PROJECT LOCATION | | | |
| Laindon Service Station Arterial Road, Laindon, Essex. SS15 6DP | | | |
| DRAWING | | | |
| Proposed Site Layout Plan | | | |
| | | | |
| Date: January 2024 | | Draw By: G K Young | |
| Scale: 1:100 | | Dwg No: WPS-MFG-104-P-32 | |
| | | A1 original plot size | |
| | | Rev: ~ | |

PLANNING