



CITY PLUMBING SUPPLIES, CITY HEATING SPARES AND TRAVIS PERKINS
40

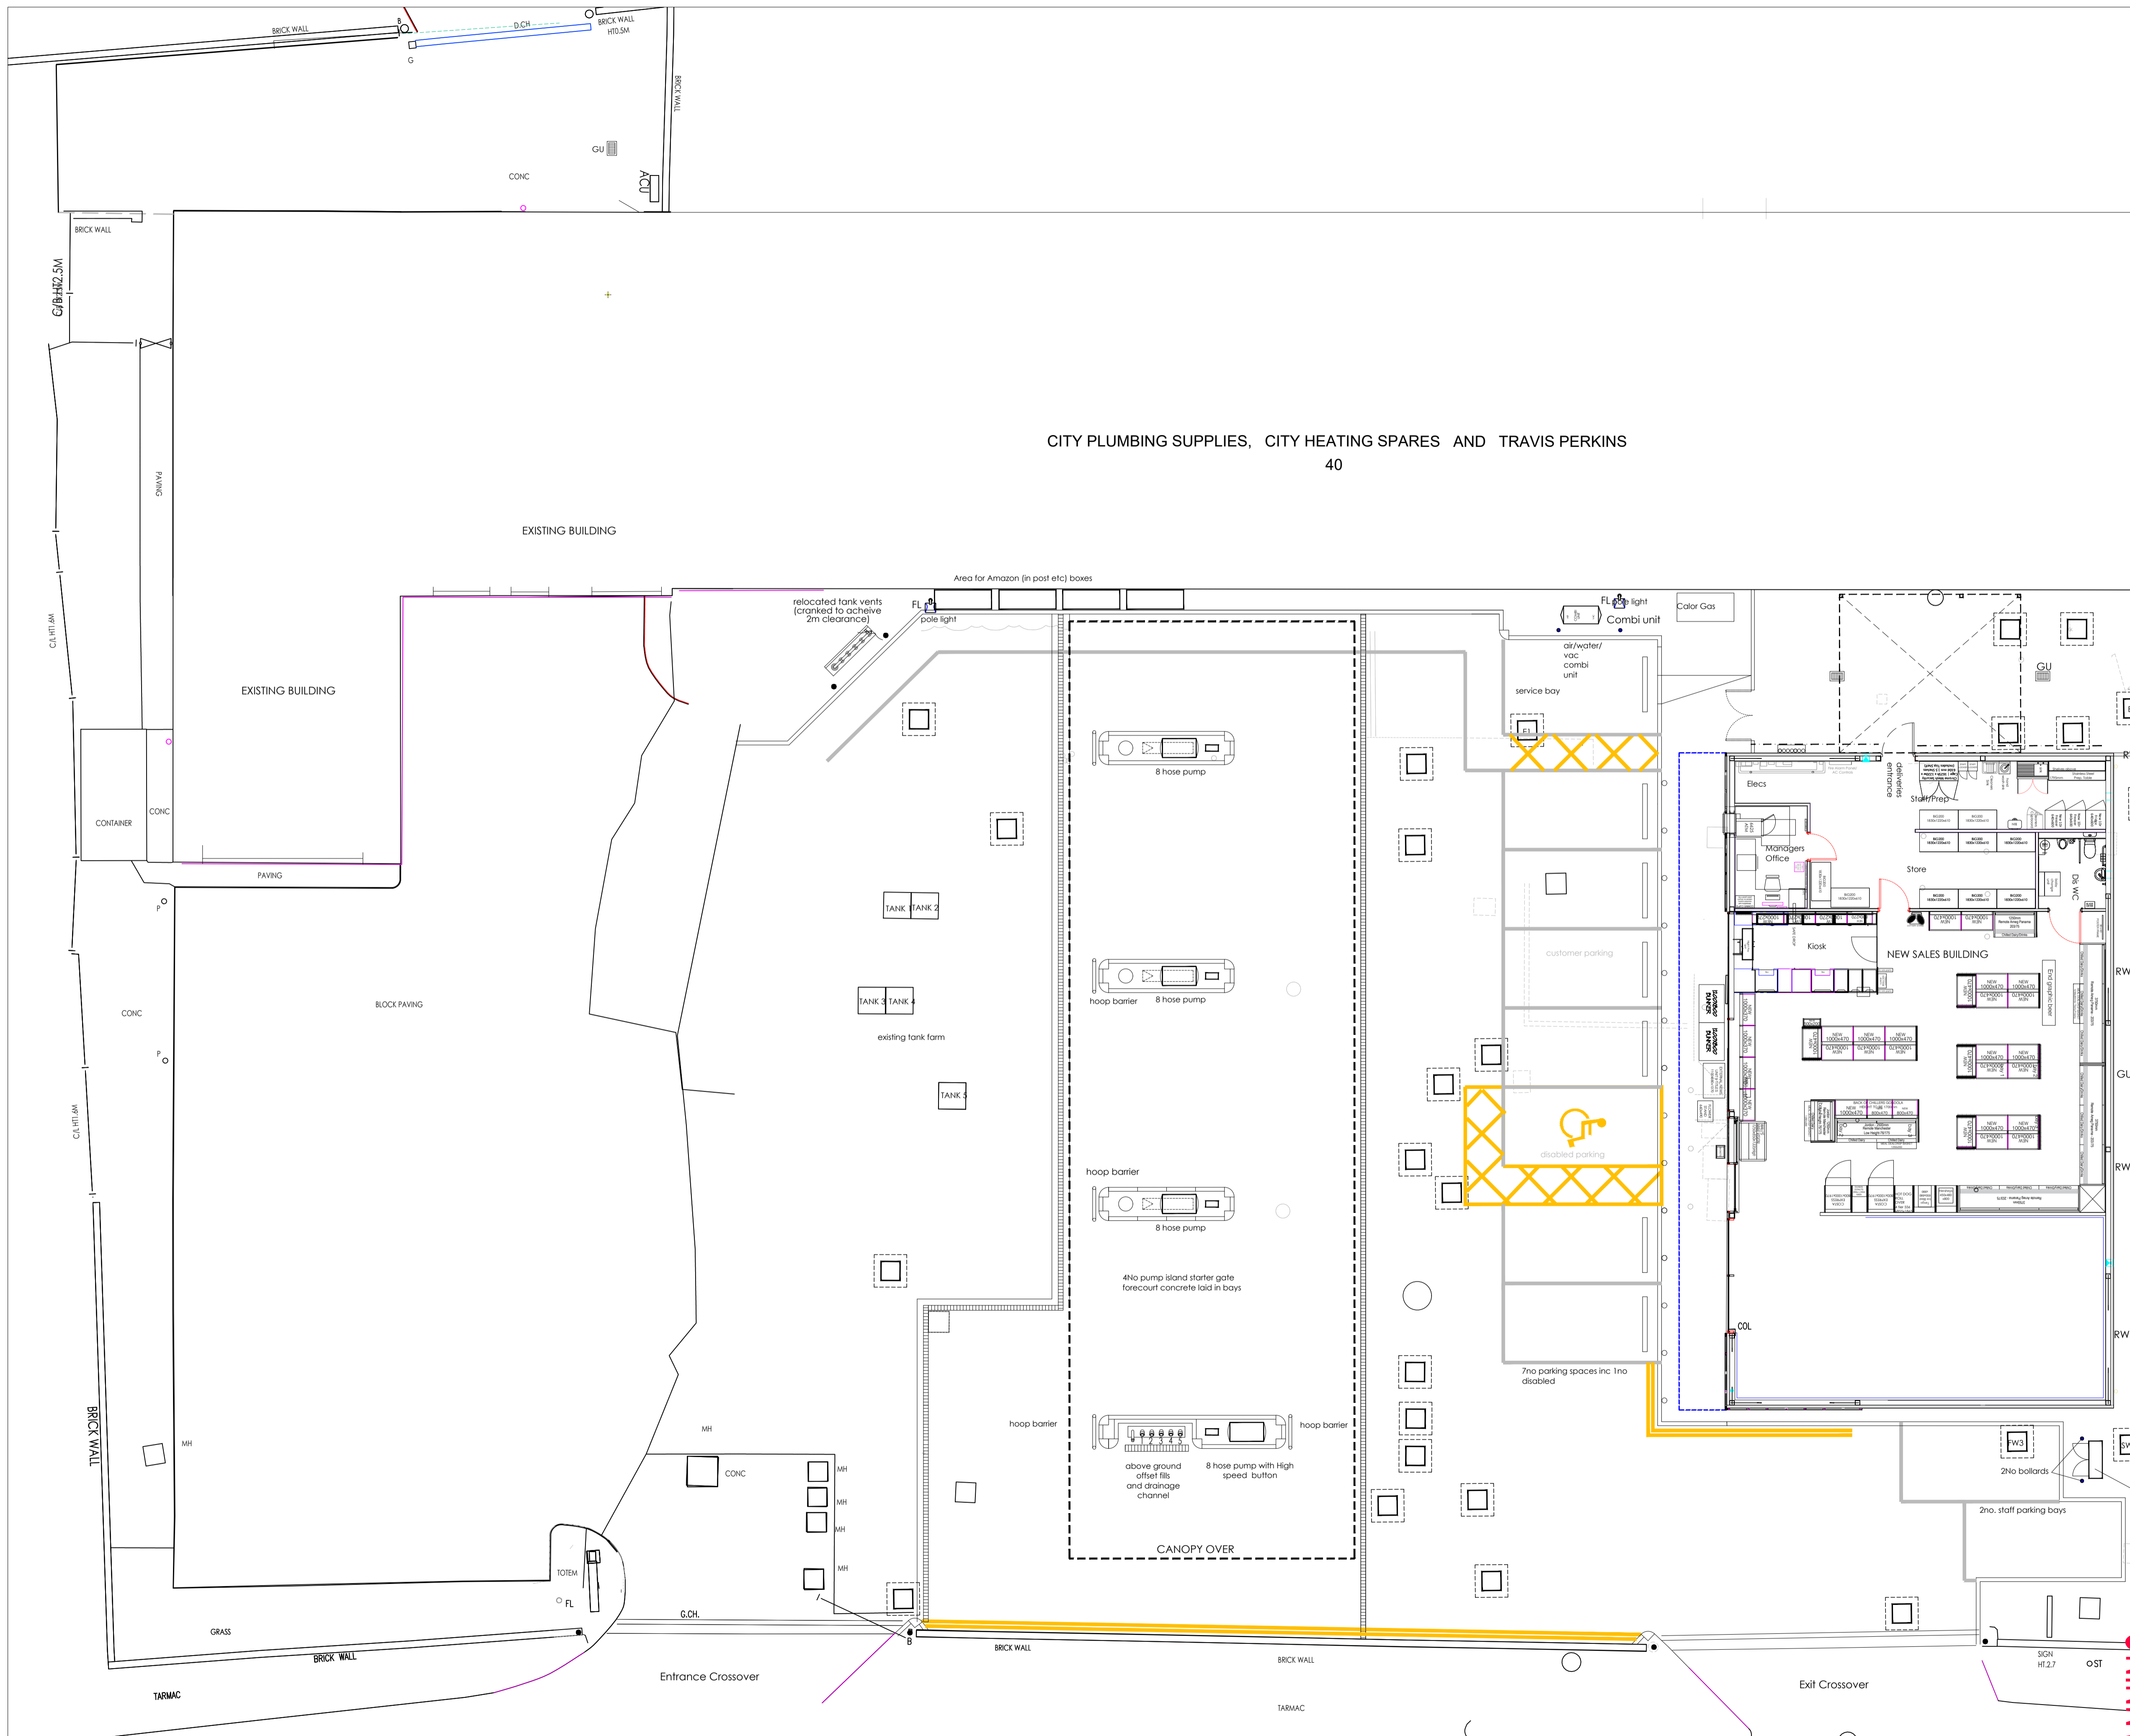

Existing Site Layout Plan
Scale 1:100

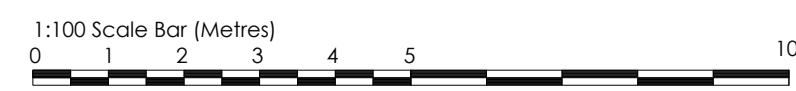

rev	31-01-2023	GY	Drawing Created
date		by	description
CLIENT			
mfg		10 Bricket Road St Albans, Hertfordshire AL1 3JX	
PROJECT LOCATION			
Laindon Service Station Arterial Road, Laindon, Essex. SS15 6DP			
DRAWING			
Existing Site Layout Plan			
Date:		Draw By:	
January 2024		G K Young	
Scale:		Dwg No:	
1:100		WPS-MFG-104-P-30	
		A1	
		original print size	
		Rev:	
		~	

PLANNING