


Cross Section

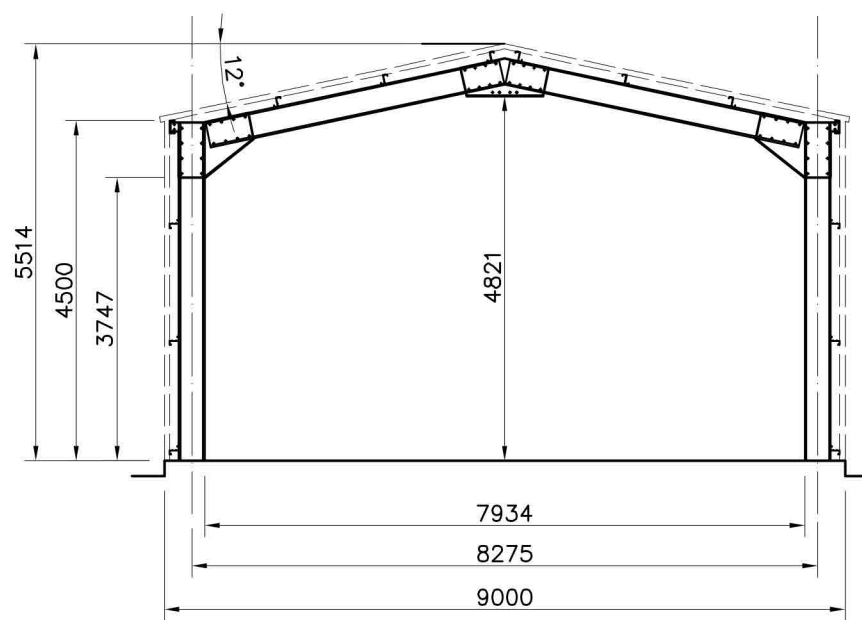

Notes:

Revisions:



Bewdley Business Park
A456 Longbank, Bewdley
Worcestershire, DY12 2TZ

Tel 01562 544210

omegasteelbuildingsolutions.co.uk

Steel Framed Building
at
Peterborough, PE8 5LQ
for
Sharp and Strong

19/10/2023

Scale: 1 : 100

Cross Section

SCN2435

05

—