



# Right Gable Elevation

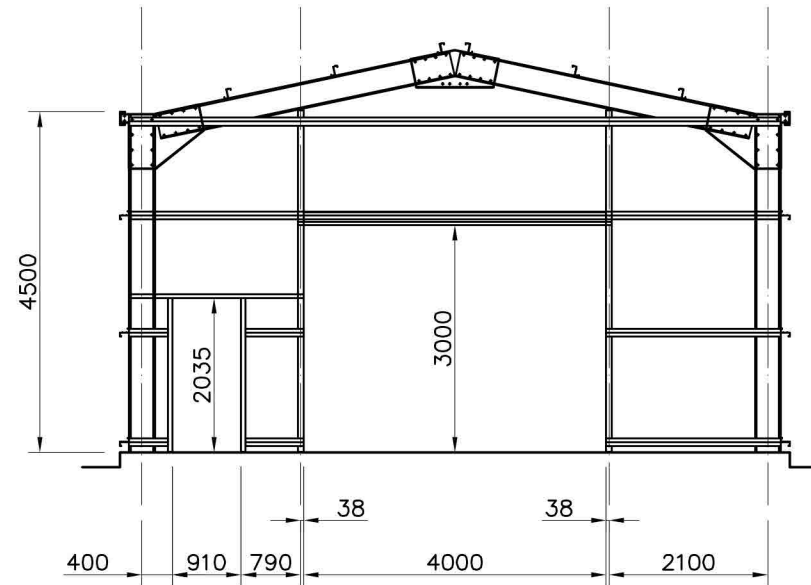

# Left Gable Elevation

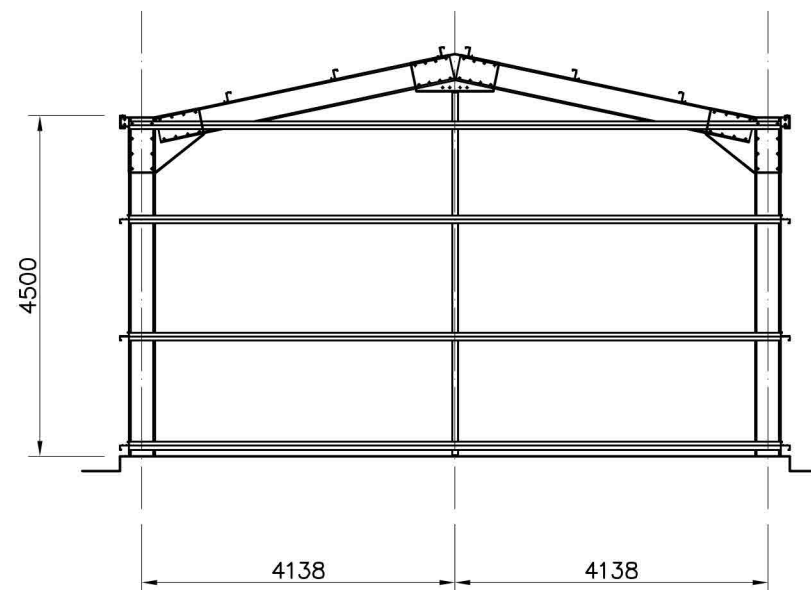

Notes:

Revisions:



Bewdley Business Park  
A456 Longbank, Bewdley  
Worcestershire, DY12 2TZ

Tel 01562 544210

omegasteelbuildingsolutions.co.uk

Steel Framed Building  
at  
Peterborough, PE8 5LQ  
for  
Sharp and Strong

19/10/2023

Scale: 1 : 100

Gable Elevations

SCN2435

03

—