




proposed front elevation



proposed side (south) elevation



TRADITIONAL BRICK AND STONE 'NORMANDY GREY' FACING BRICK

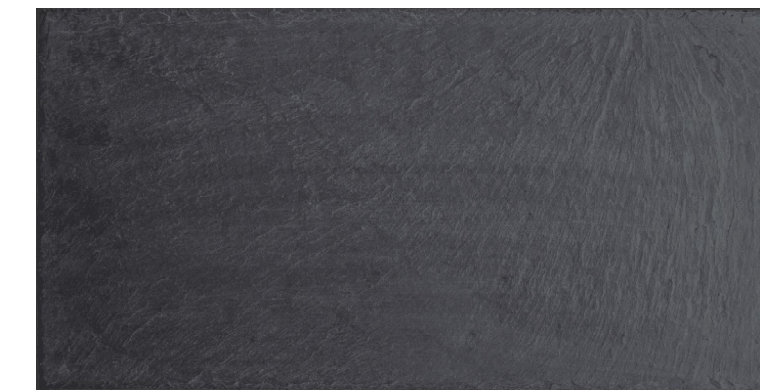

SLATESCAPE 'LIARN' SPANISH GREY ROOFING SLATES



BRICK AND SLATE SAMPLES



BLACK ALUMINIUM DOUBLE GLAZED WINDOWS

- EXTERNAL MATERIALS:**
- ① TRADITIONAL BRICK AND STONE 'NORMANDY GREY' FACING BRICK
 - ② RECONSTITUTED STONE WINDOW SURROUNDS
 - ③ RECONSTITUTED STONE ENTRANCE PORTICO
 - ④ RECONSTITUTED STONE STRING COURSE
 - ⑤ RECONSTITUTED STONE COPING
 - ⑥ SLATESCAPE 'LIARN' SPANISH GREY ROOFING SLATES
 - ⑦ BLACK ALUMINIUM DOUBLE GLAZED WINDOWS
 - ⑧ BLACK TIMBER ENTRANCE DOOR
 - ⑨ DARK GREY TIMBER ROOFLIGHTS
 - ⑩ BLACK STAINED BARGEBOARDS AND FASCIAS
 - ⑪ BLACK UPVC GUTTERS AND RAINWATER PIPES
 - ⑫ LEAD CLAD DORMER



RECONSTITUTED STONE WINDOW SURROUNDS



RECONSTITUTED STONE ENTRANCE PORTICO