


SHEET NO.

P002

EXISTING PLANS

| DATE | CURRENT REVISION |
|----------|------------------|
| 09.02.24 | REV A |

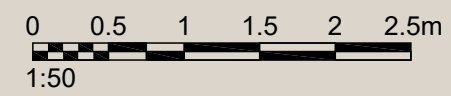

PROJECT NAME
64 DEEPDENE

| | |
|-----------------|---------------------------------------|
| PROJECT NUMBER | 1467 |
| PROJECT STATUS | FOR PLANNING |
| PROJECT ADDRESS | 64 DEEPDENE POTTERS BAR EN6 3DE |

NOTES

ALL DIMENSIONS AND MEASUREMENTS PRESENTED ARE APPROXIMATE AND SHOULD BE VERIFIED ON-SITE PRIOR TO CONSTRUCTION.

VARIATIONS MAY EXIST DUE TO SITE CONDITIONS, ADJUSTMENTS, OR OTHER UNFORESEEN FACTORS.

CONTRACTORS SHOULD PROMPTLY REPORT ANY DISCREPANCIES, DEFECTS, OR ISSUES ENCOUNTERED DURING CONSTRUCTION TO G2AD LIMITED. IF YOU HAVE ANY QUESTIONS, PLEASE DO NOT HESITATE TO CONTACT US ON 07449 626262.

THE CONTRACTOR IS RESPONSIBLE FOR INTERPRETING AND EXECUTING THE DRAWINGS ACCURATELY AND ACCORDING TO BEST PRACTICES.

THESE DRAWINGS ARE PROTECTED BY COPYRIGHT AND ARE PROVIDED FOR THE SOLE PURPOSE OF THE CURRENT PROJECT. THEY ARE NOT TO BE COPIED, TRACED, OR USED FOR ANY FUTURE WORK WITHOUT PRIOR WRITTEN CONSENT FROM G2AD LIMITED.

© G2AD LIMITED 2024. ALL RIGHTS RESERVED.

| | |
|----------|------------|
| DRAWN BY | CHECKED BY |
| GW | GD |

| | |
|-------|------------|
| SCALE | PAPER SIZE |
| 1:50 | A2 |

