

COPYRIGHT OF THIS DRAWING BELONGS TO SAM PEARSE AND NO PART THEREOF MAY BE REPRODUCED OR UTILISED IN ANY WAY WITHOUT THE PRIOR WRITTEN CONSENT OF SAM PEARSE


NO DIMENSIONS ARE TO BE SCALED FROM THIS DRAWING USE FIGURED DIMENSIONS ONLY

Rev	Description	Date



Front Elevation

1 : 50

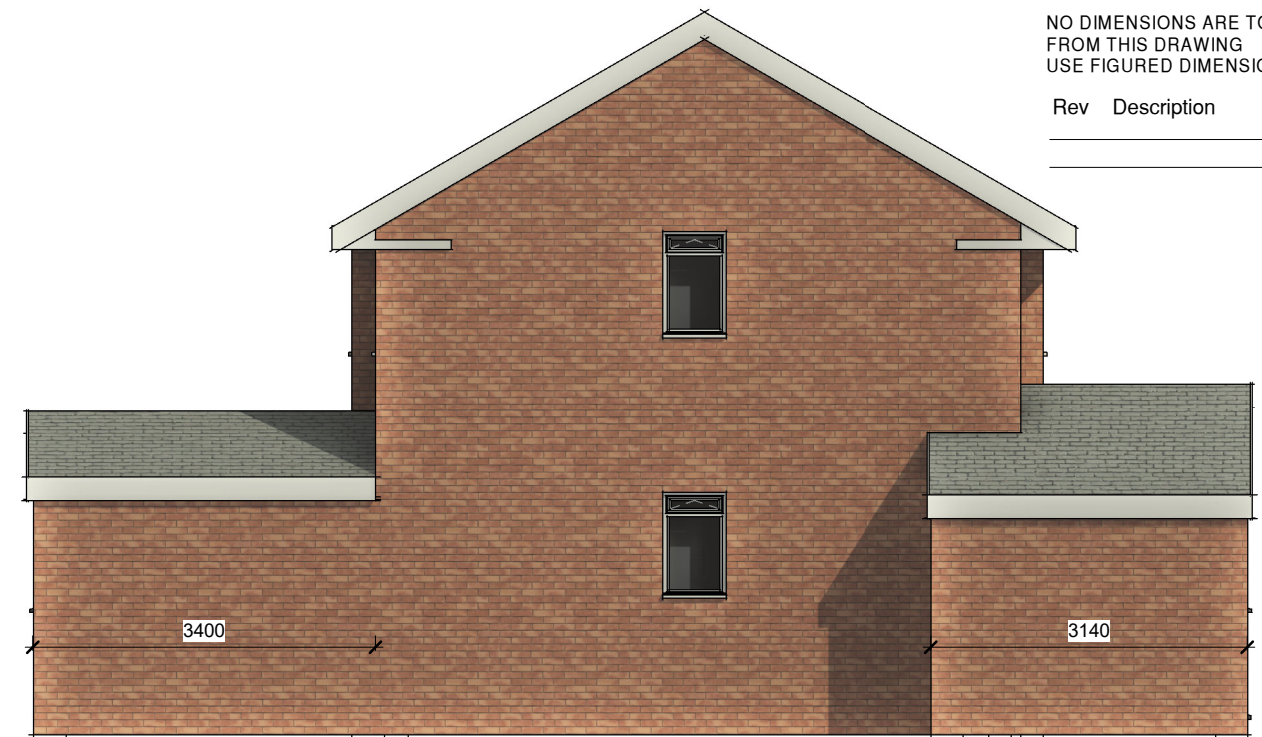

Side Elevation A

1 : 75

Materials:

Walls: Red Brick to Match Existing

Windows & Doors: Dark Grey Upvc

Roof: Grey Concrete tile to Mach Existing

Rainwater Goods: White UPVC to match Existing



Rear Elevation

1 : 75



Side Elevation B

1 : 100



Client
Mr P. Clark

Project
Proposed Rear & Front Extension
69 Uffington Avenue

Drawing
Proposed Elevations

Scale	Date
As indicated @ A3	
Drawn By SJP	Checked Checker
Drawing No. RI_PC_P 11	Revision