



Rev	Description	Date

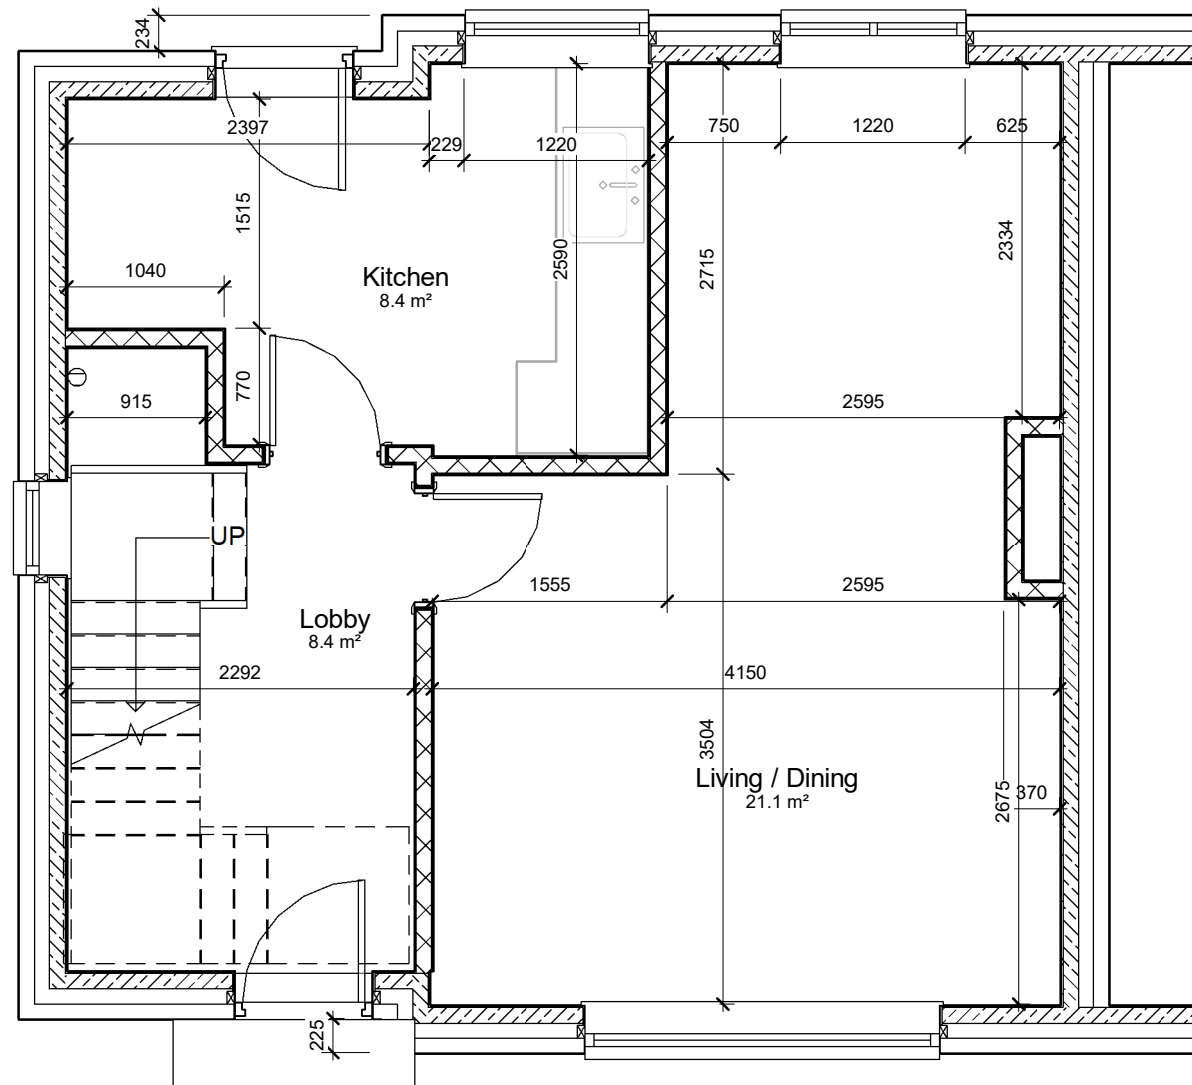

00 - Ground Floor GA
1 : 50

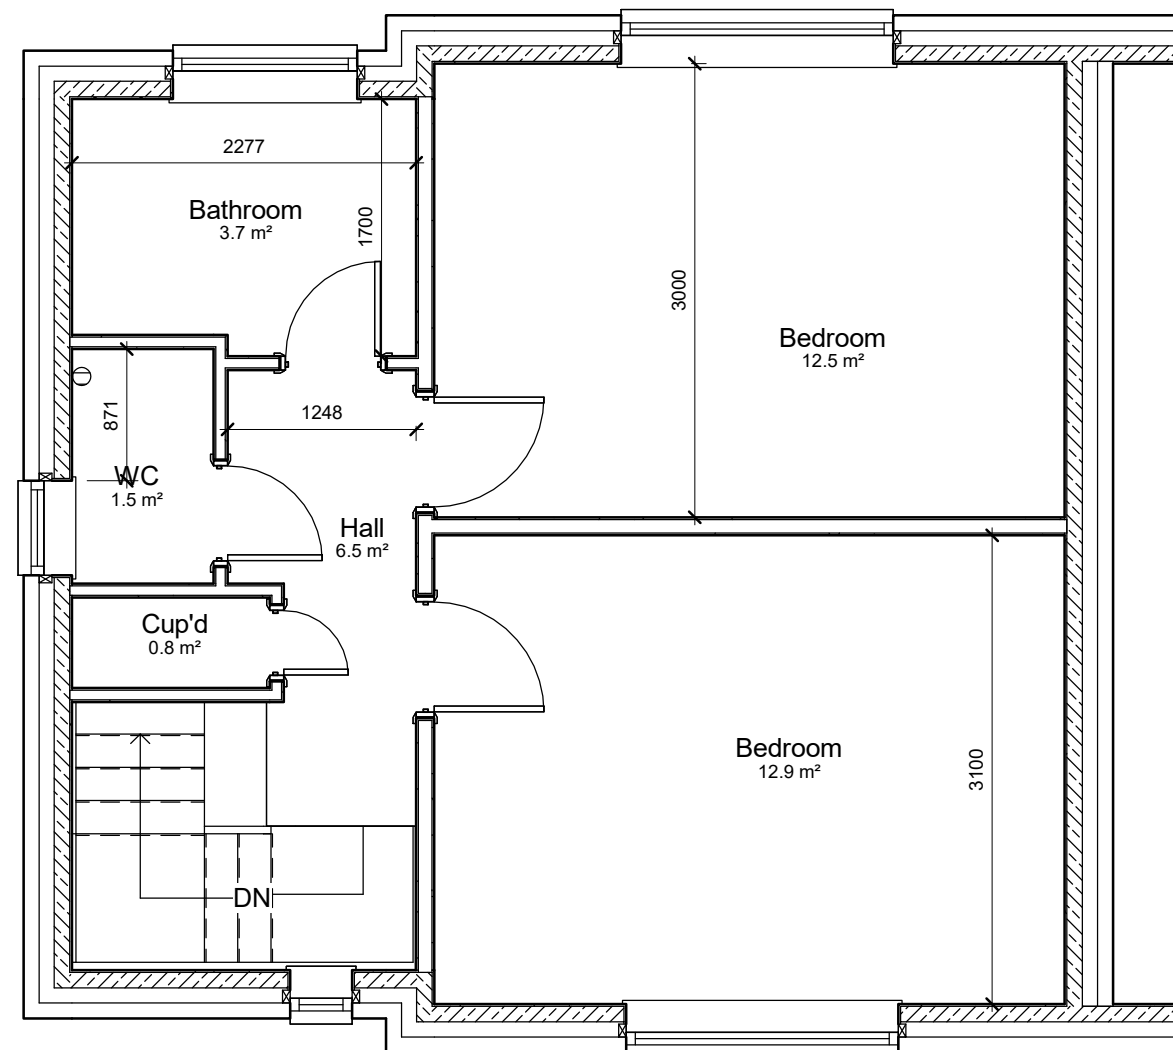

01 - First Floor
1 : 50



Client
Mr P. Clark

Project
Proposed Rear & Front Extension
Ingleby Crescent

Drawing
Existing Floor Plans

Scale	Date
1 : 50 @ A3	
Drawn By	Checked
SJP	SJP
Drawing No.	Revision
RI_PC_P 20	