

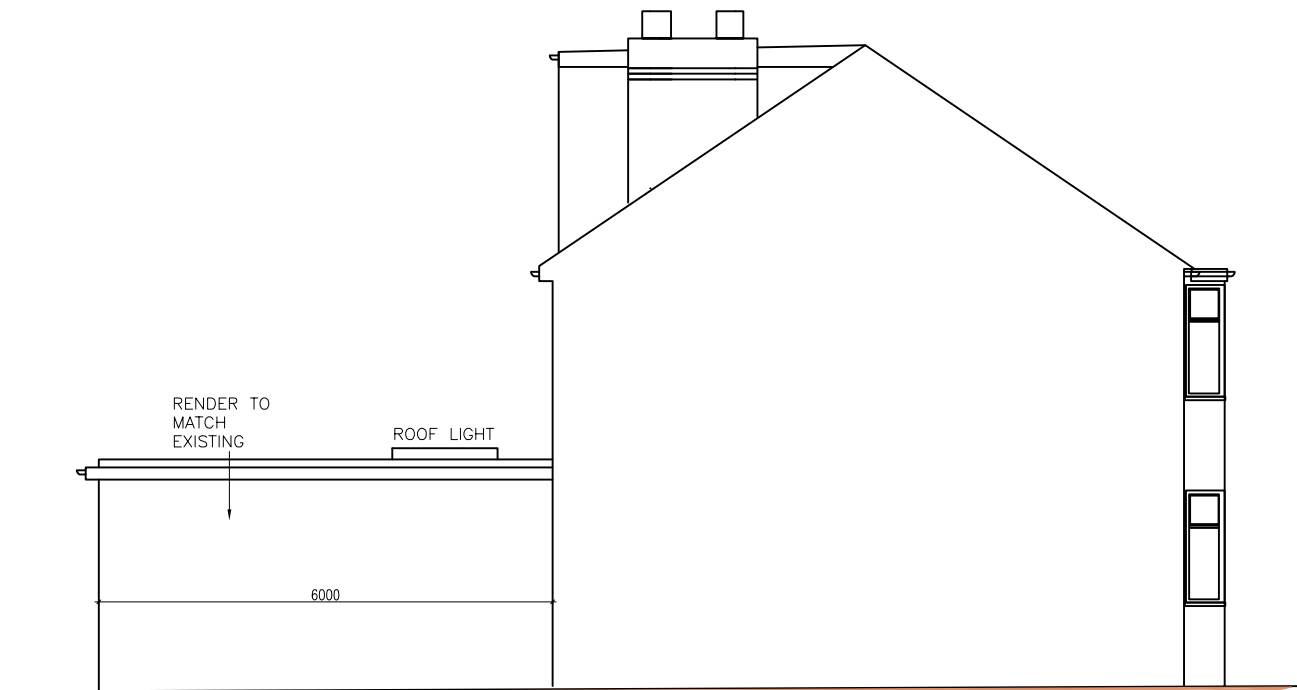



PROPOSED SIDE ELEVATION

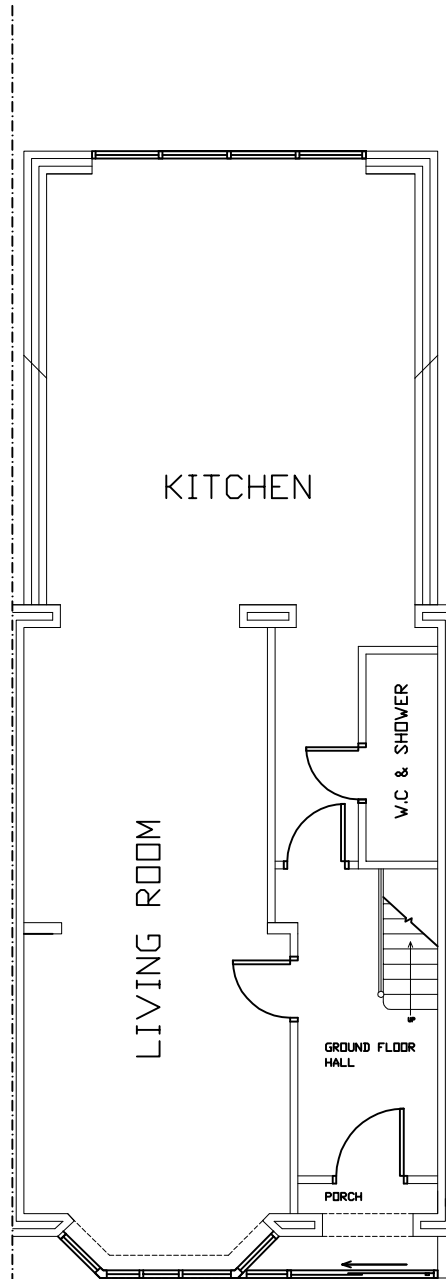


PROPOSED OTHER SIDE ELEVATION

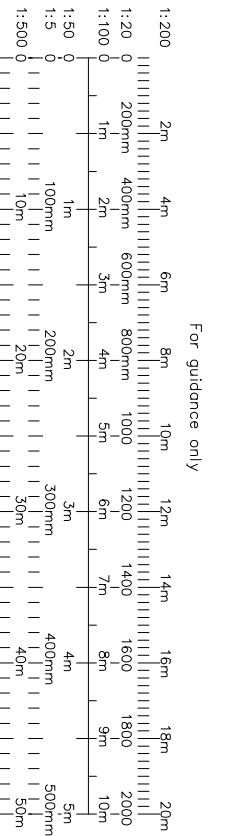

PROPOSED GROUND FLOOR PLAN

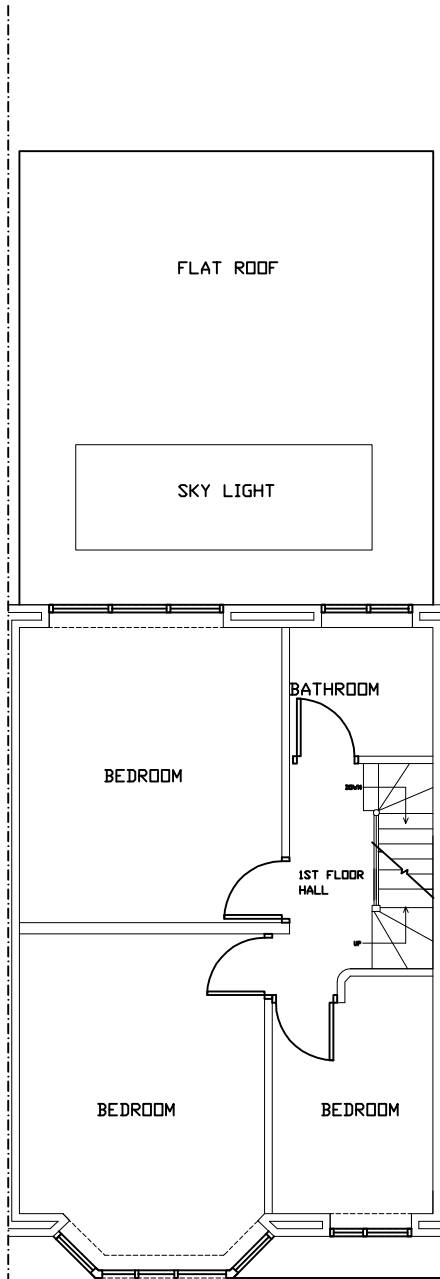

PROPOSED FIRST FLOOR PLAN

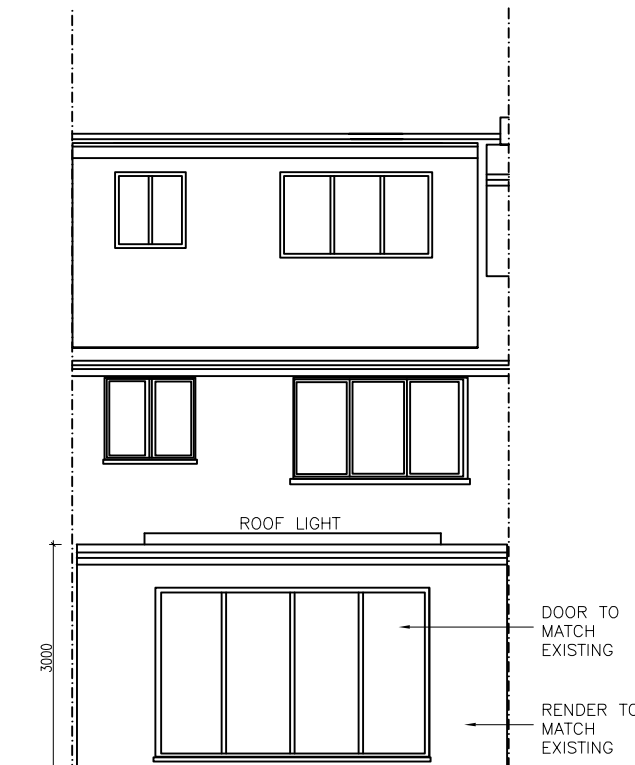

PROPOSED REAR ELEVATION

NOTES

- The Copy right of this drawing is the property of IDEAL DESIGN Ltd. and must not be copied otherwise reproduced without written consent.
- The contractor is responsible for checking dimensions, tolerances and references. Any discrepancy to be verified with the Architect before proceeding with the works.
- Figured dimensions to be worked to in all cases.

date	rev	revision/author/checker
client Mr. M VAGAJANI		
 IDEAL DESIGN LTD. 43 Upton Lane, London E7 9PA M-07878270940 Email: hitesh@idealdesignltd.com Website: www.idealdesignltd.com		
project 47 ELTON AVENUE GREENFORD UB6 0PP		
drawing PROPOSED FLOOR PLANS & ELEVATIONS		
drawing no 47EA(02)	rev A	
drawn HS		
scale @ A3 1:100	date	23/02/2024