

rev	ddmm/yy	revision notes
01	08/02/24	Annexe Plan Files uploaded to reflect newly surveyed site boundary location

NOTES:
























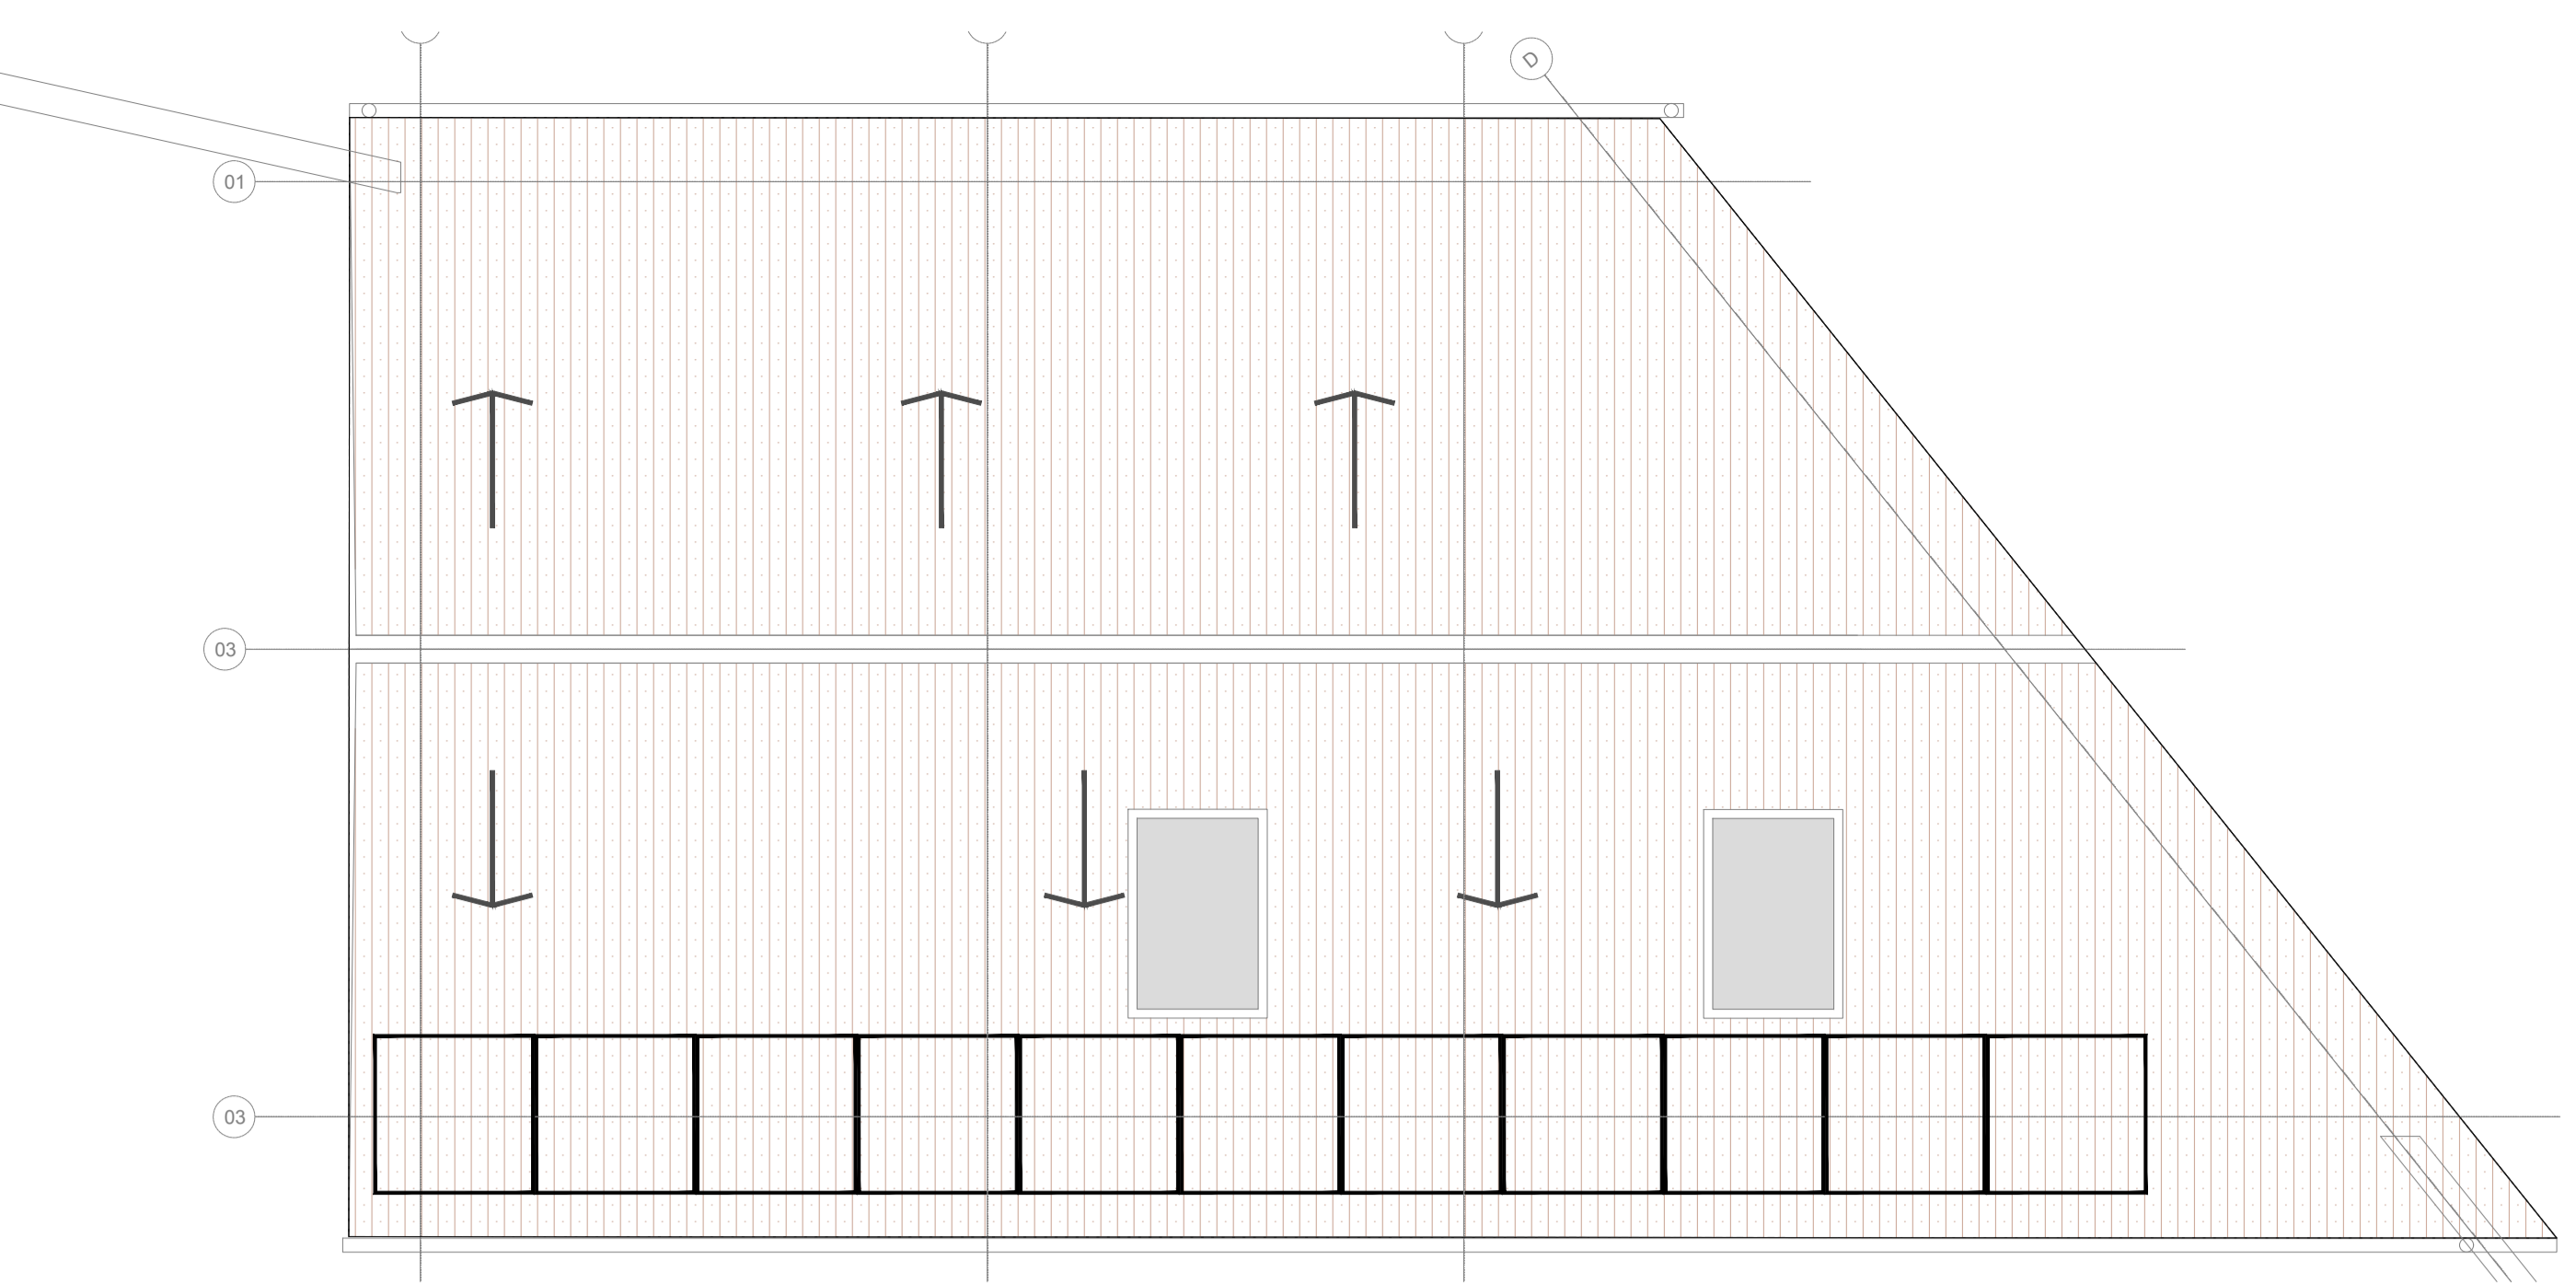


PROPOSED ROOF PLAN (1:50@A0)

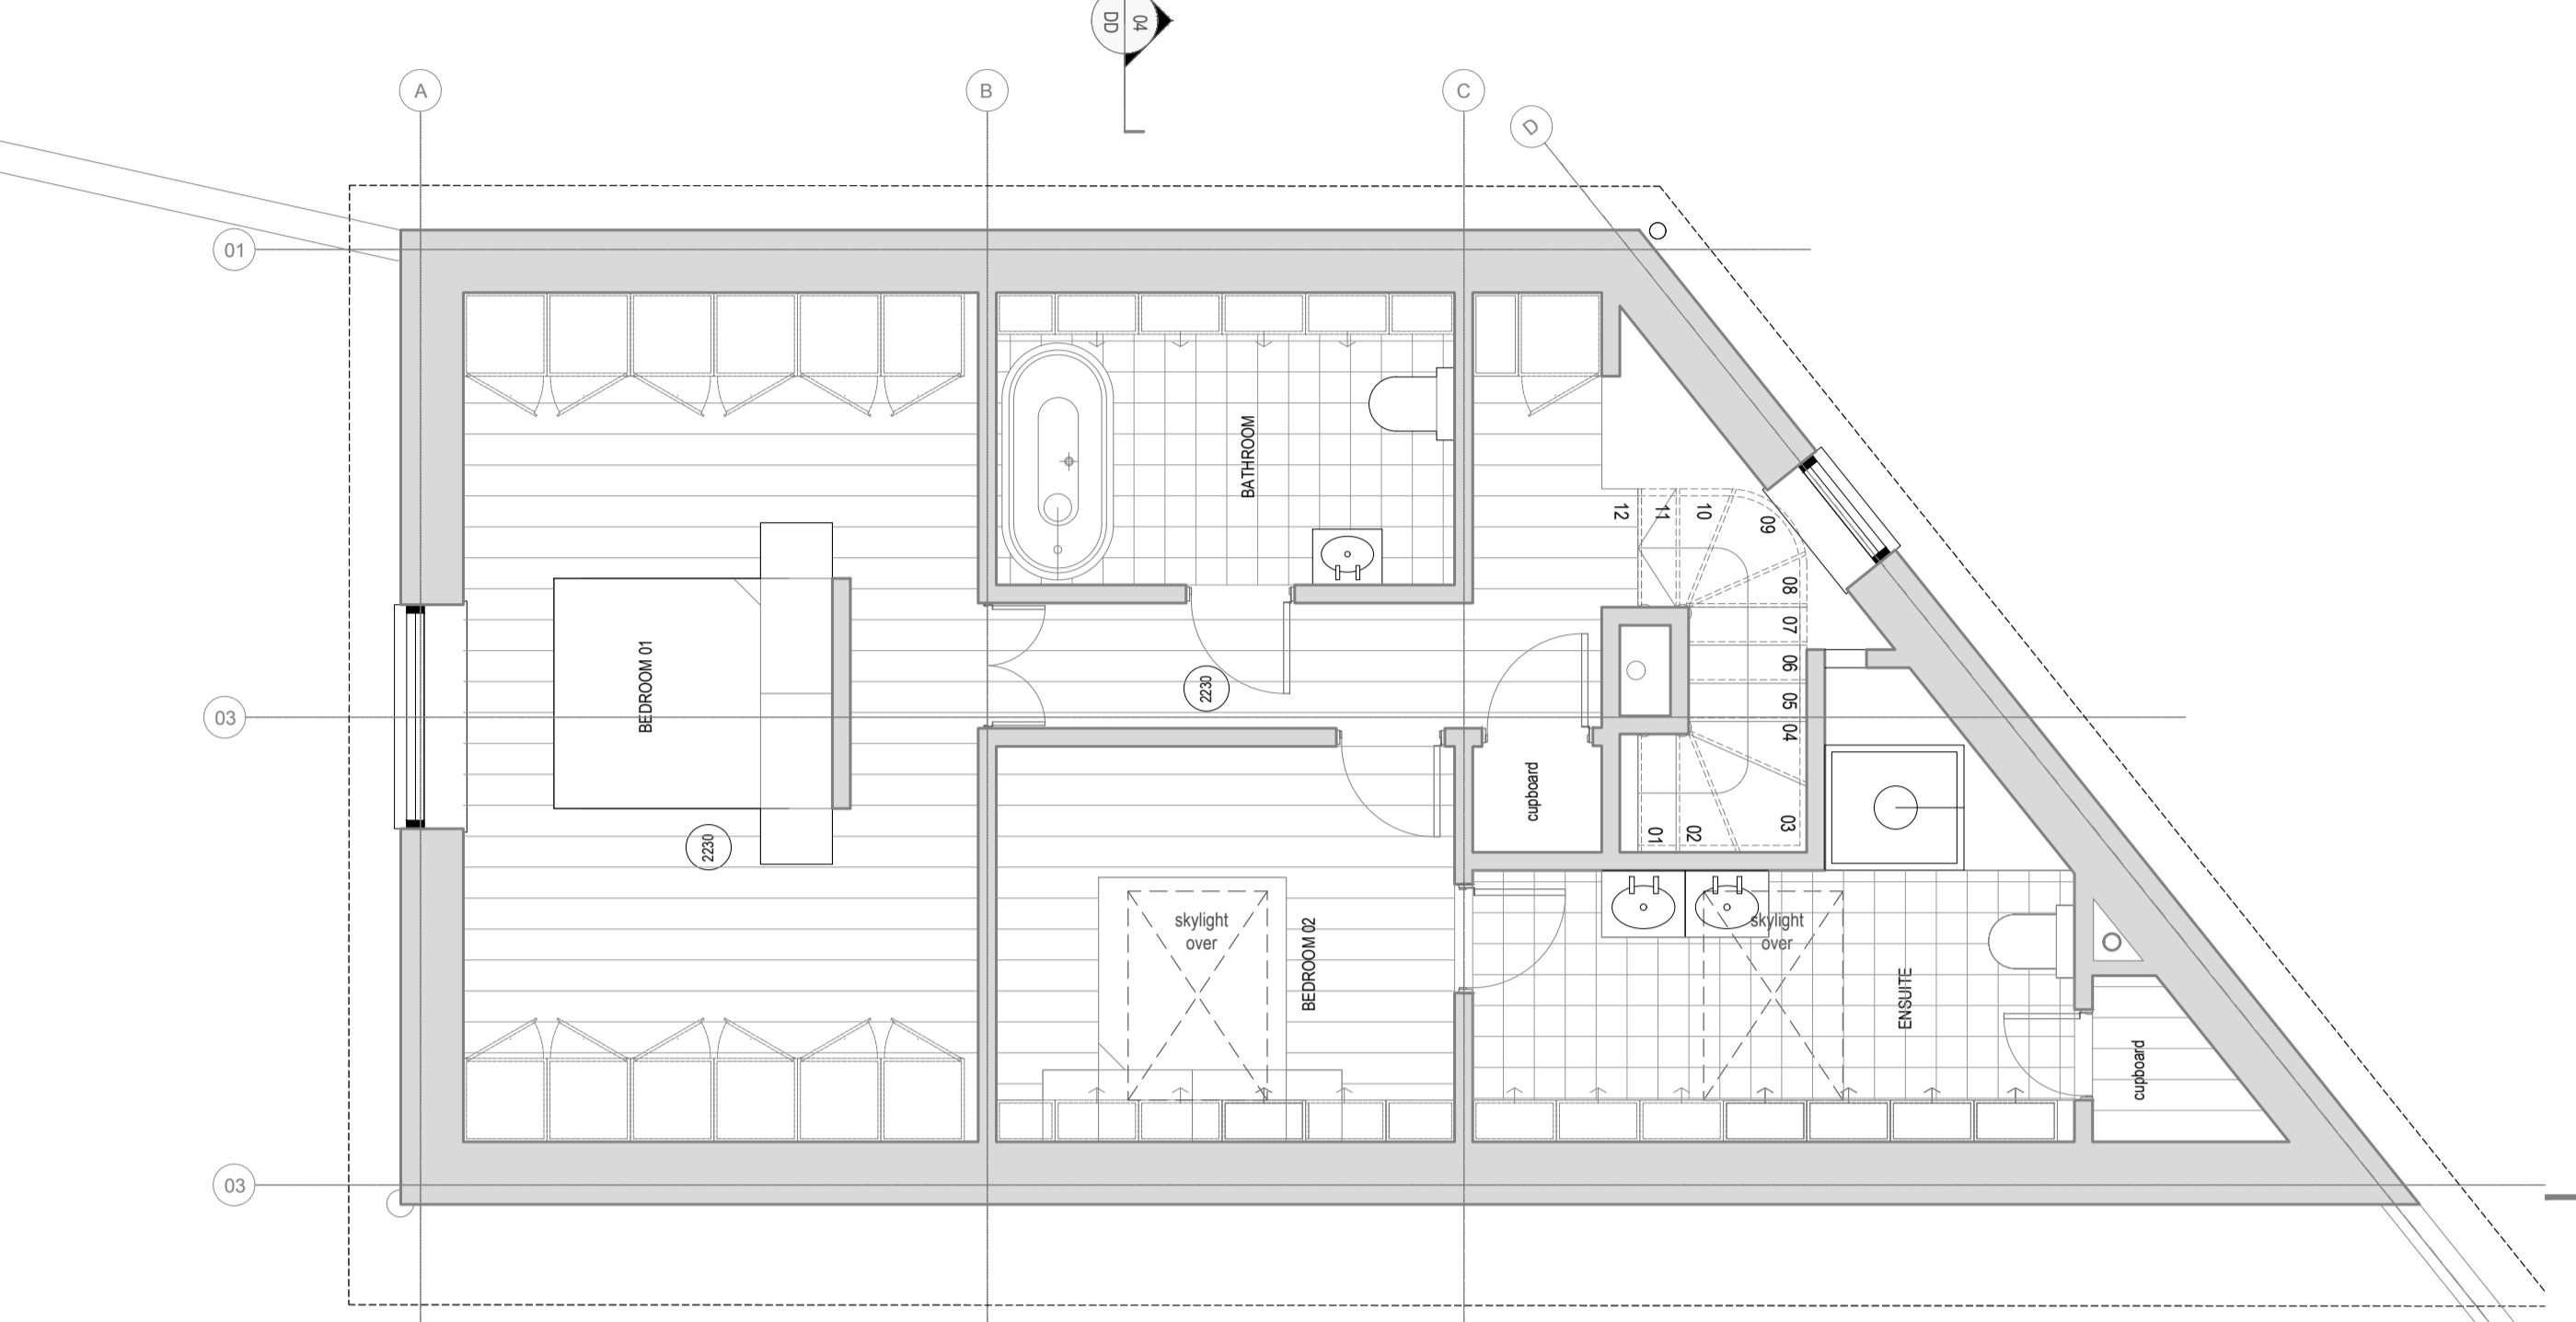


PROPOSED FIRST FLOOR (1:50@A0)

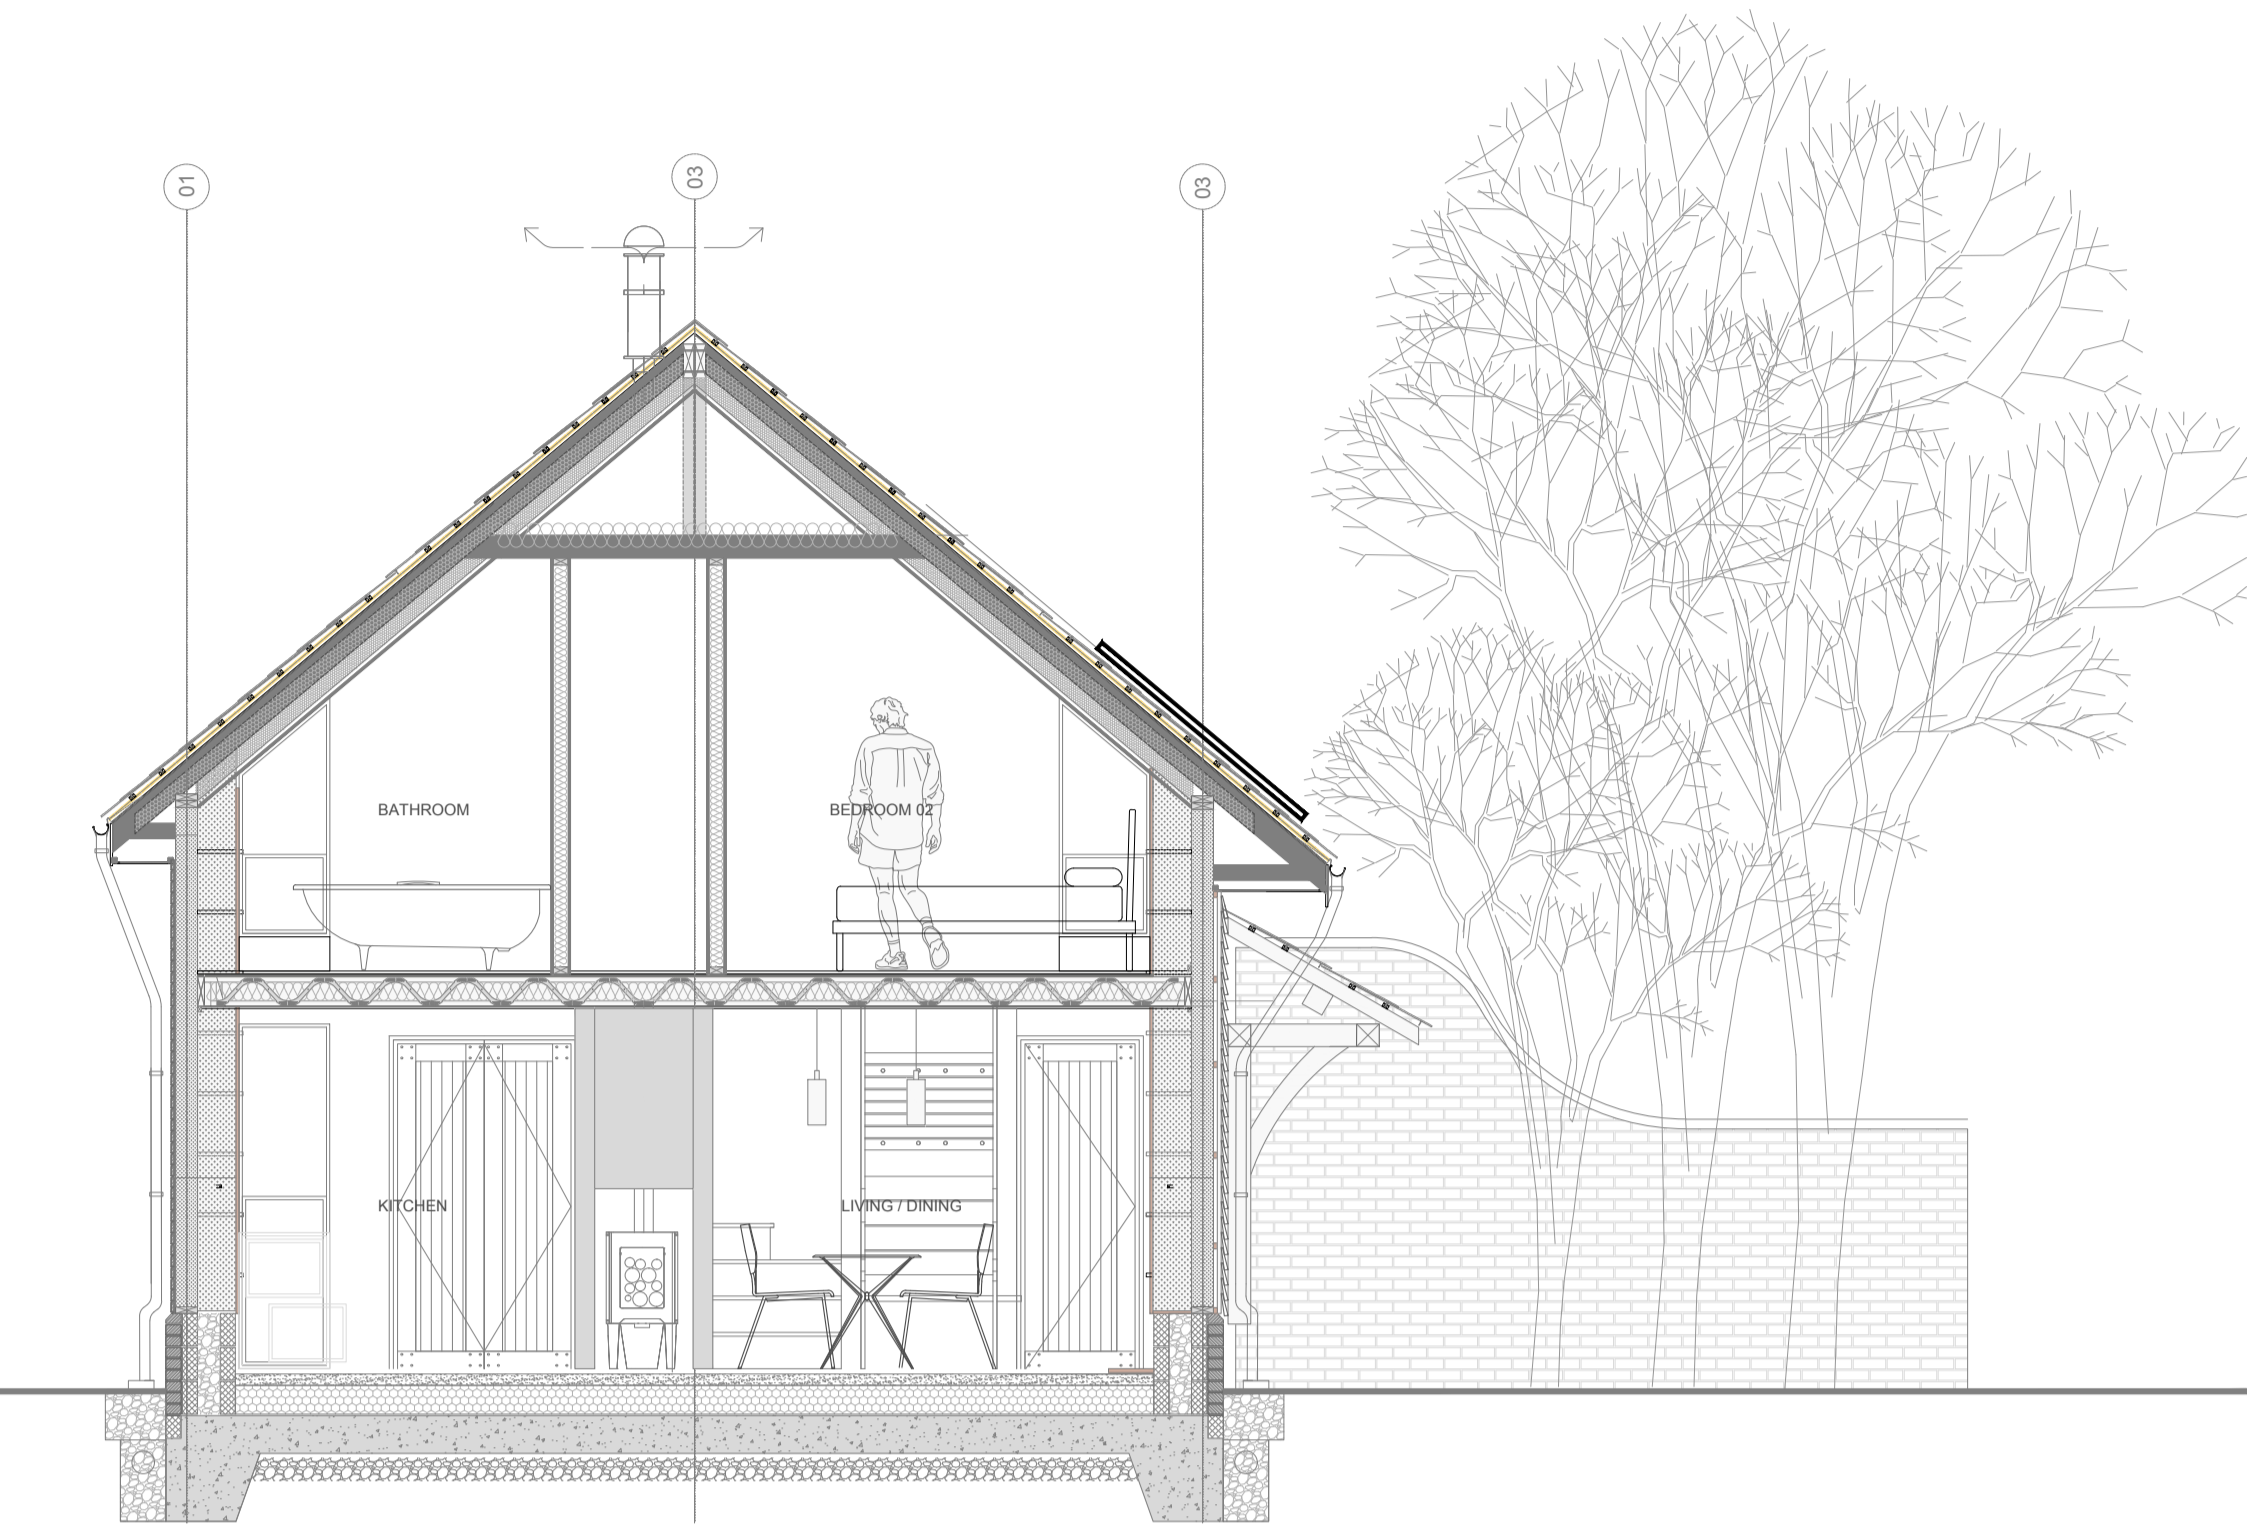


PROPOSED SECTION DD - THROUGH ANNEXE (1:50@A0)

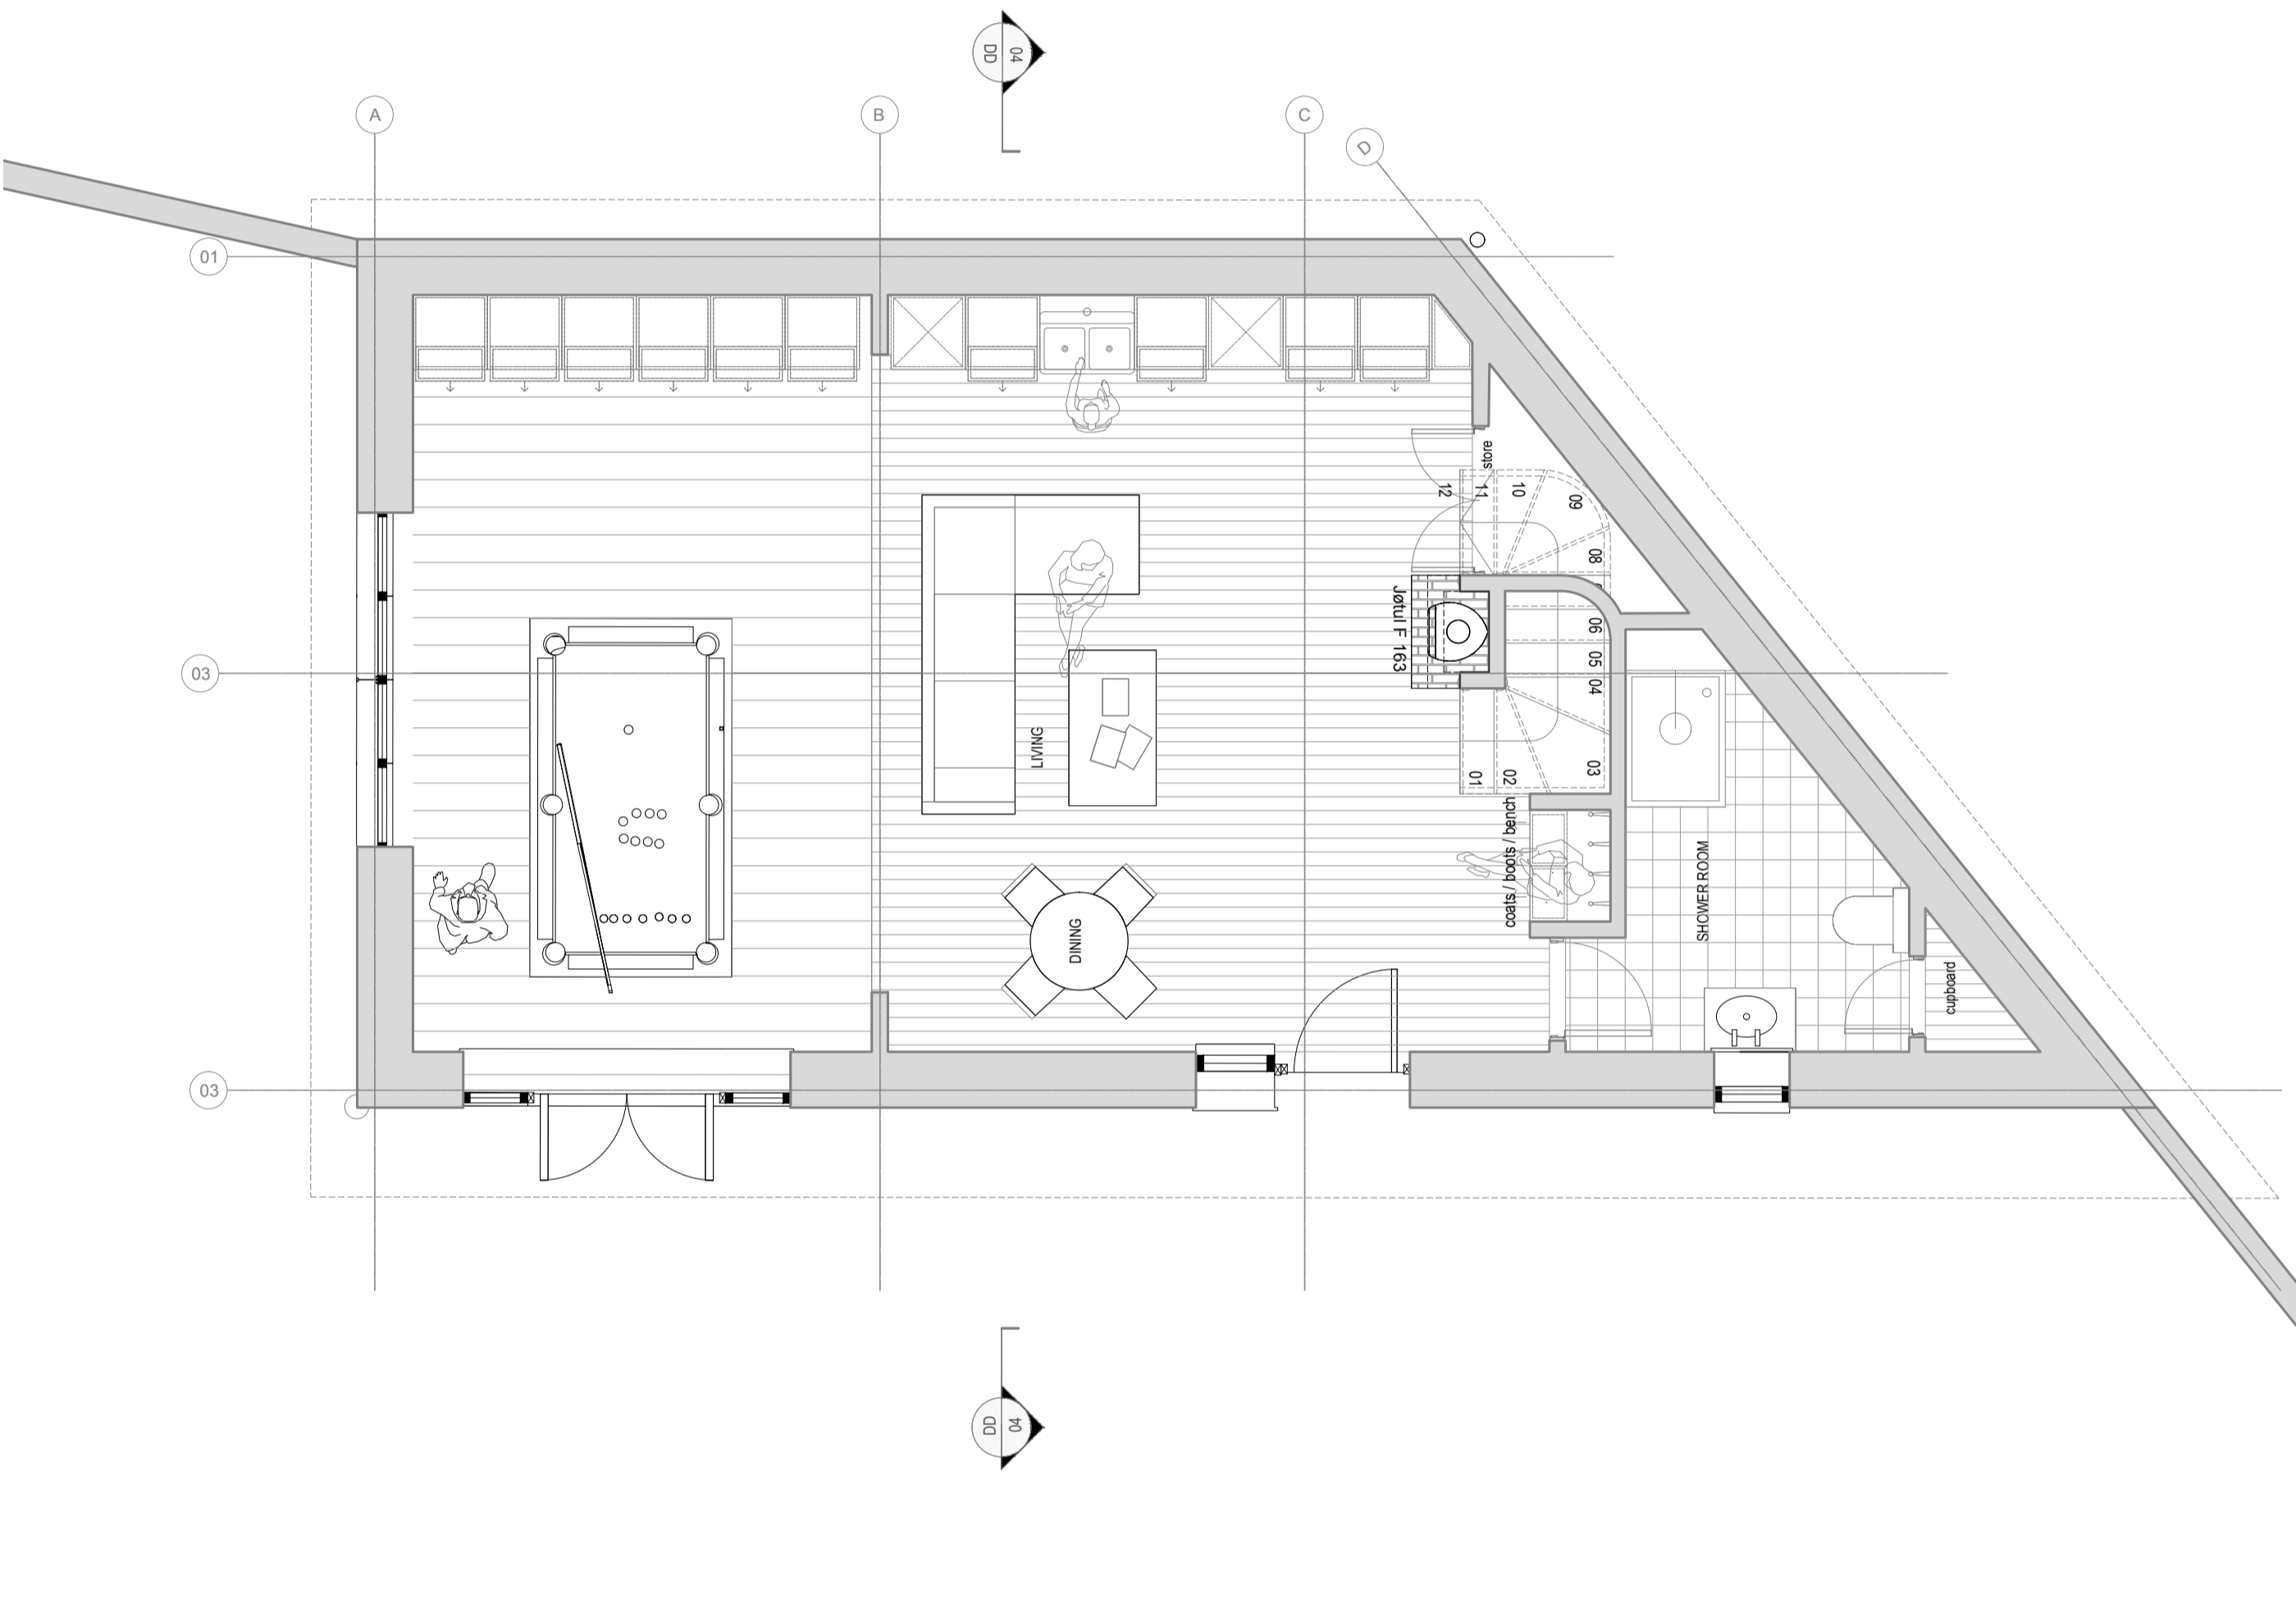


PROPOSED GROUND FLOOR (1:50@A0)

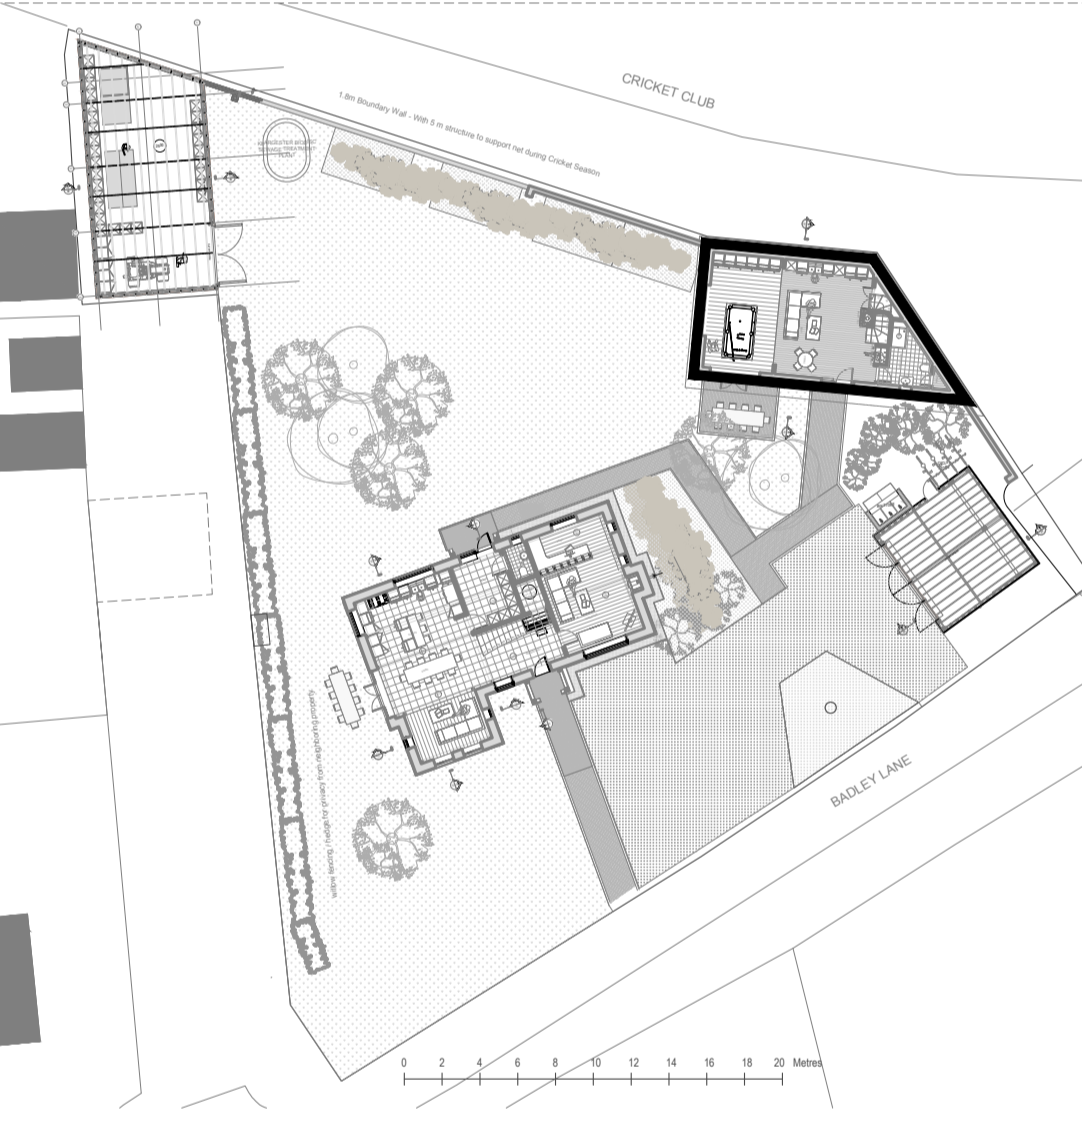


KEY PLAN

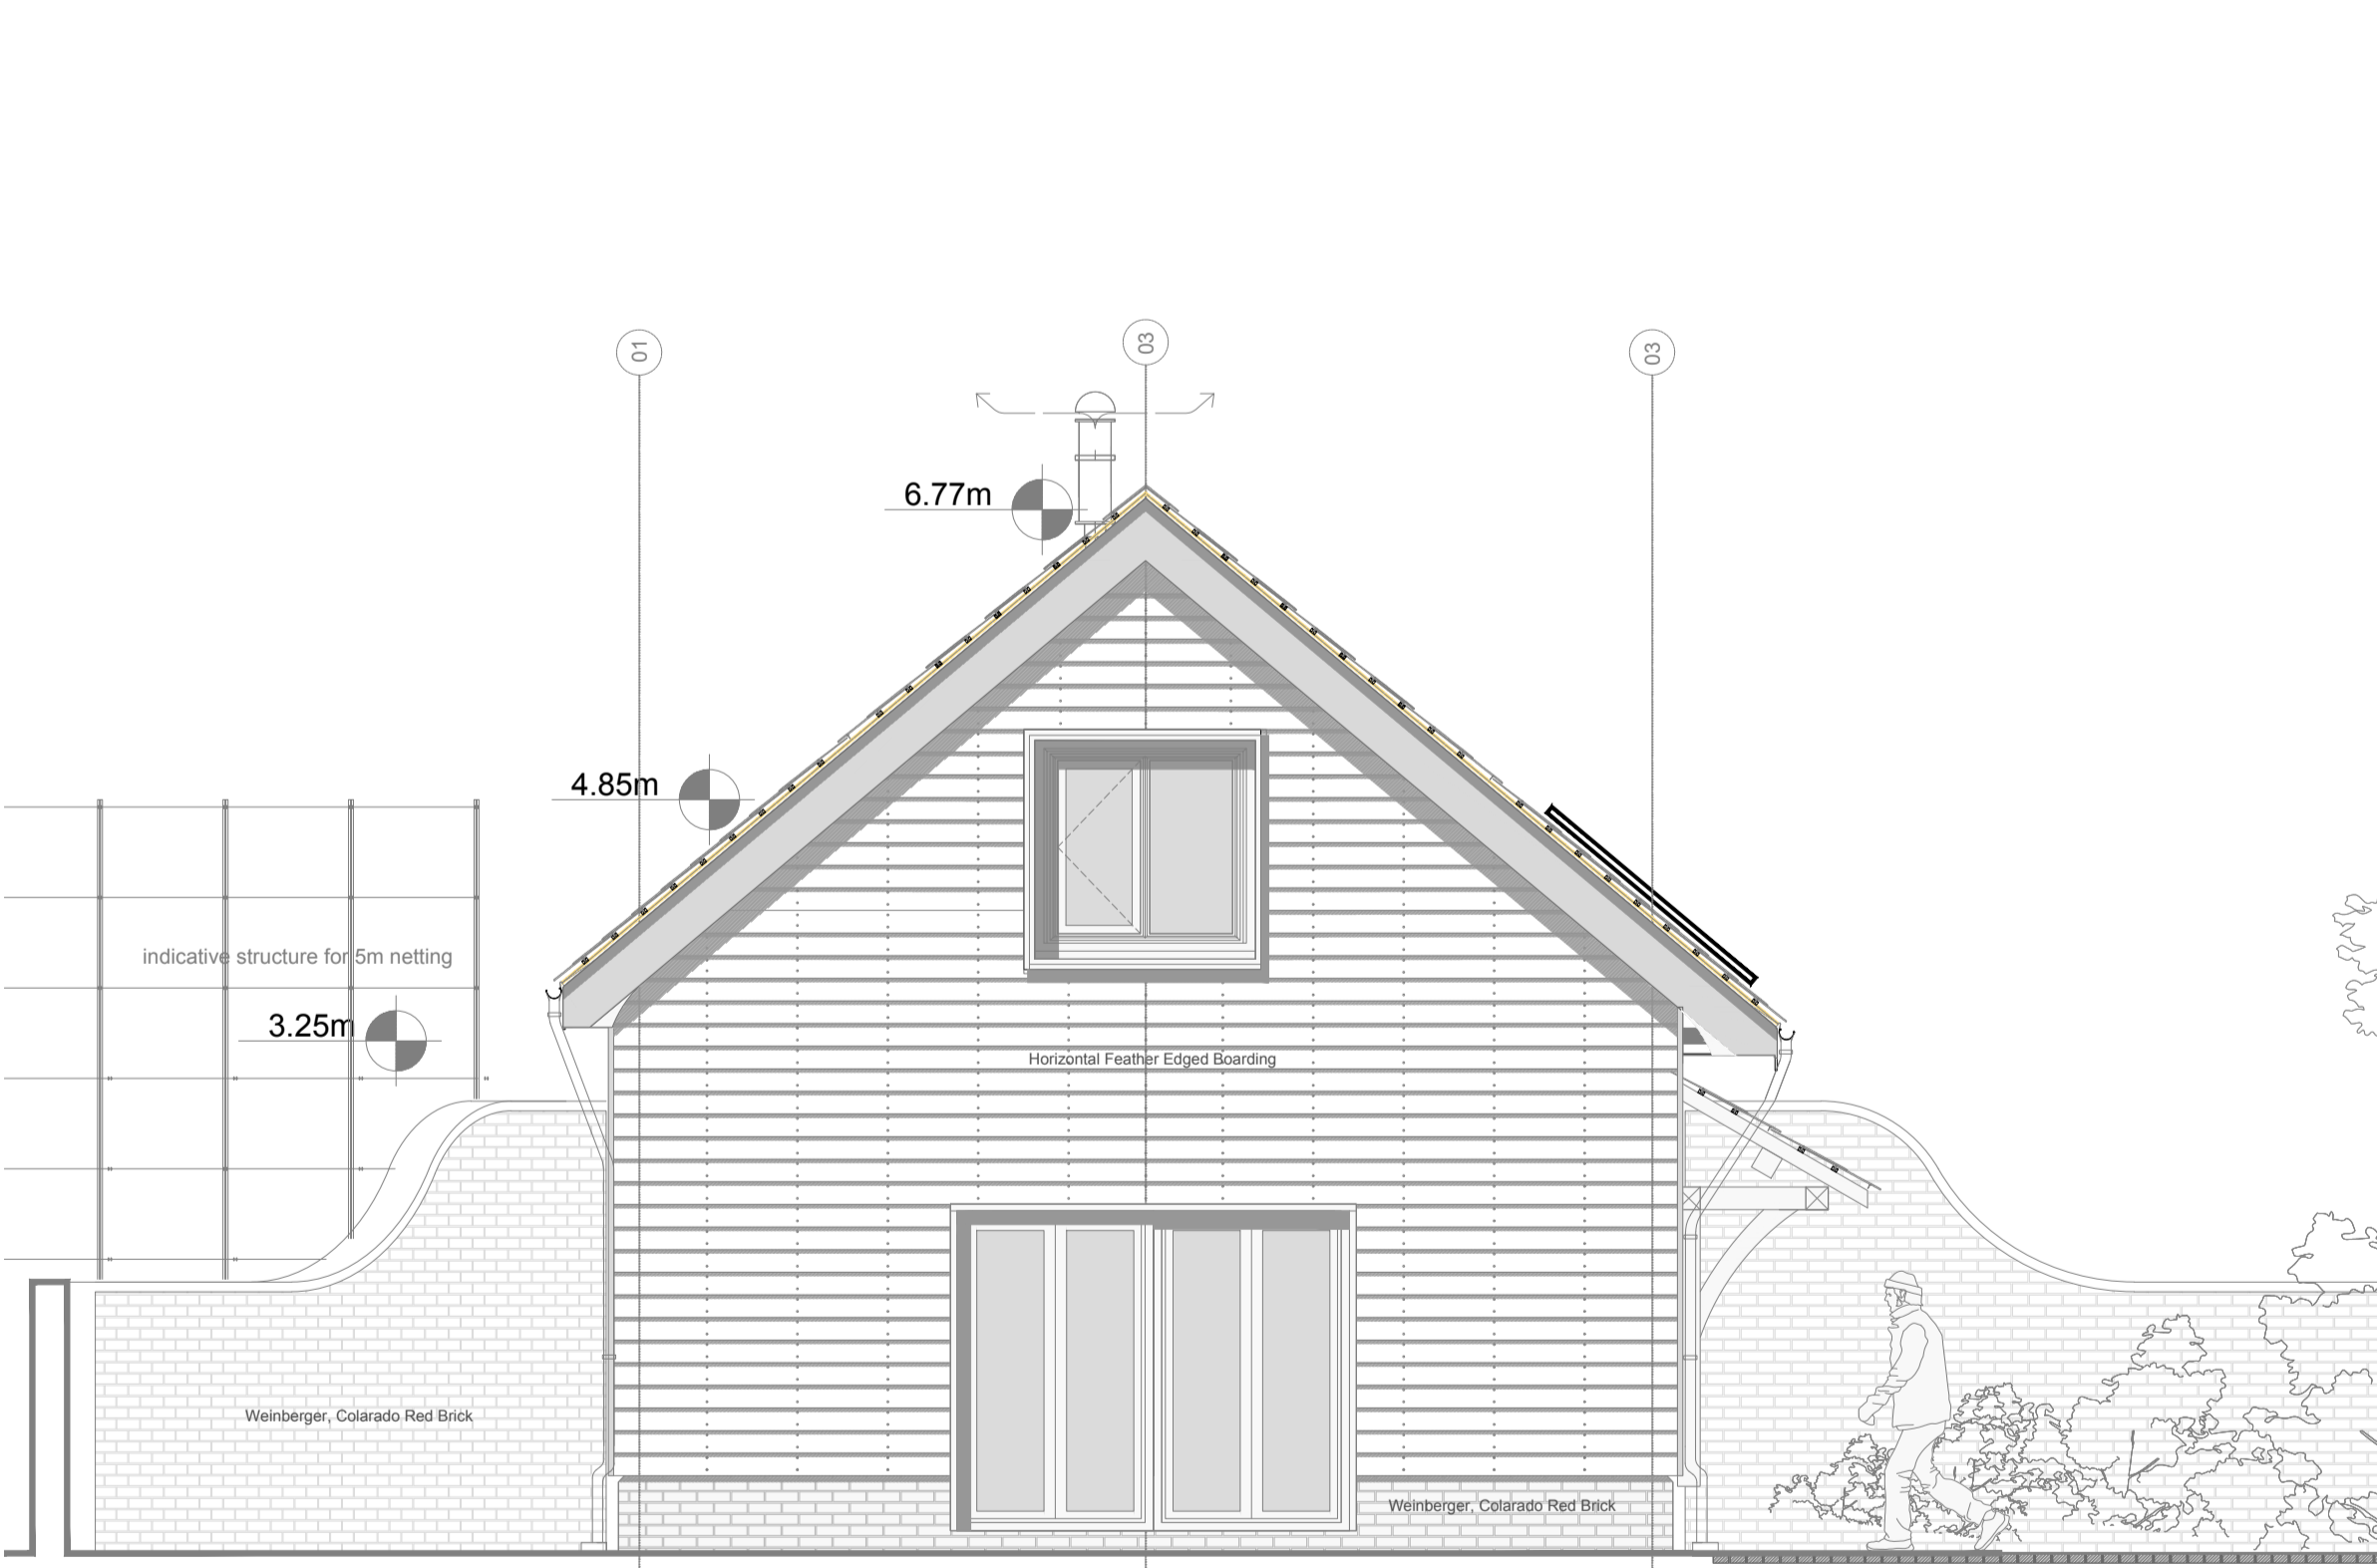


PROPOSED WEST ELEVATION OF ANNEXE (1:50@A0)

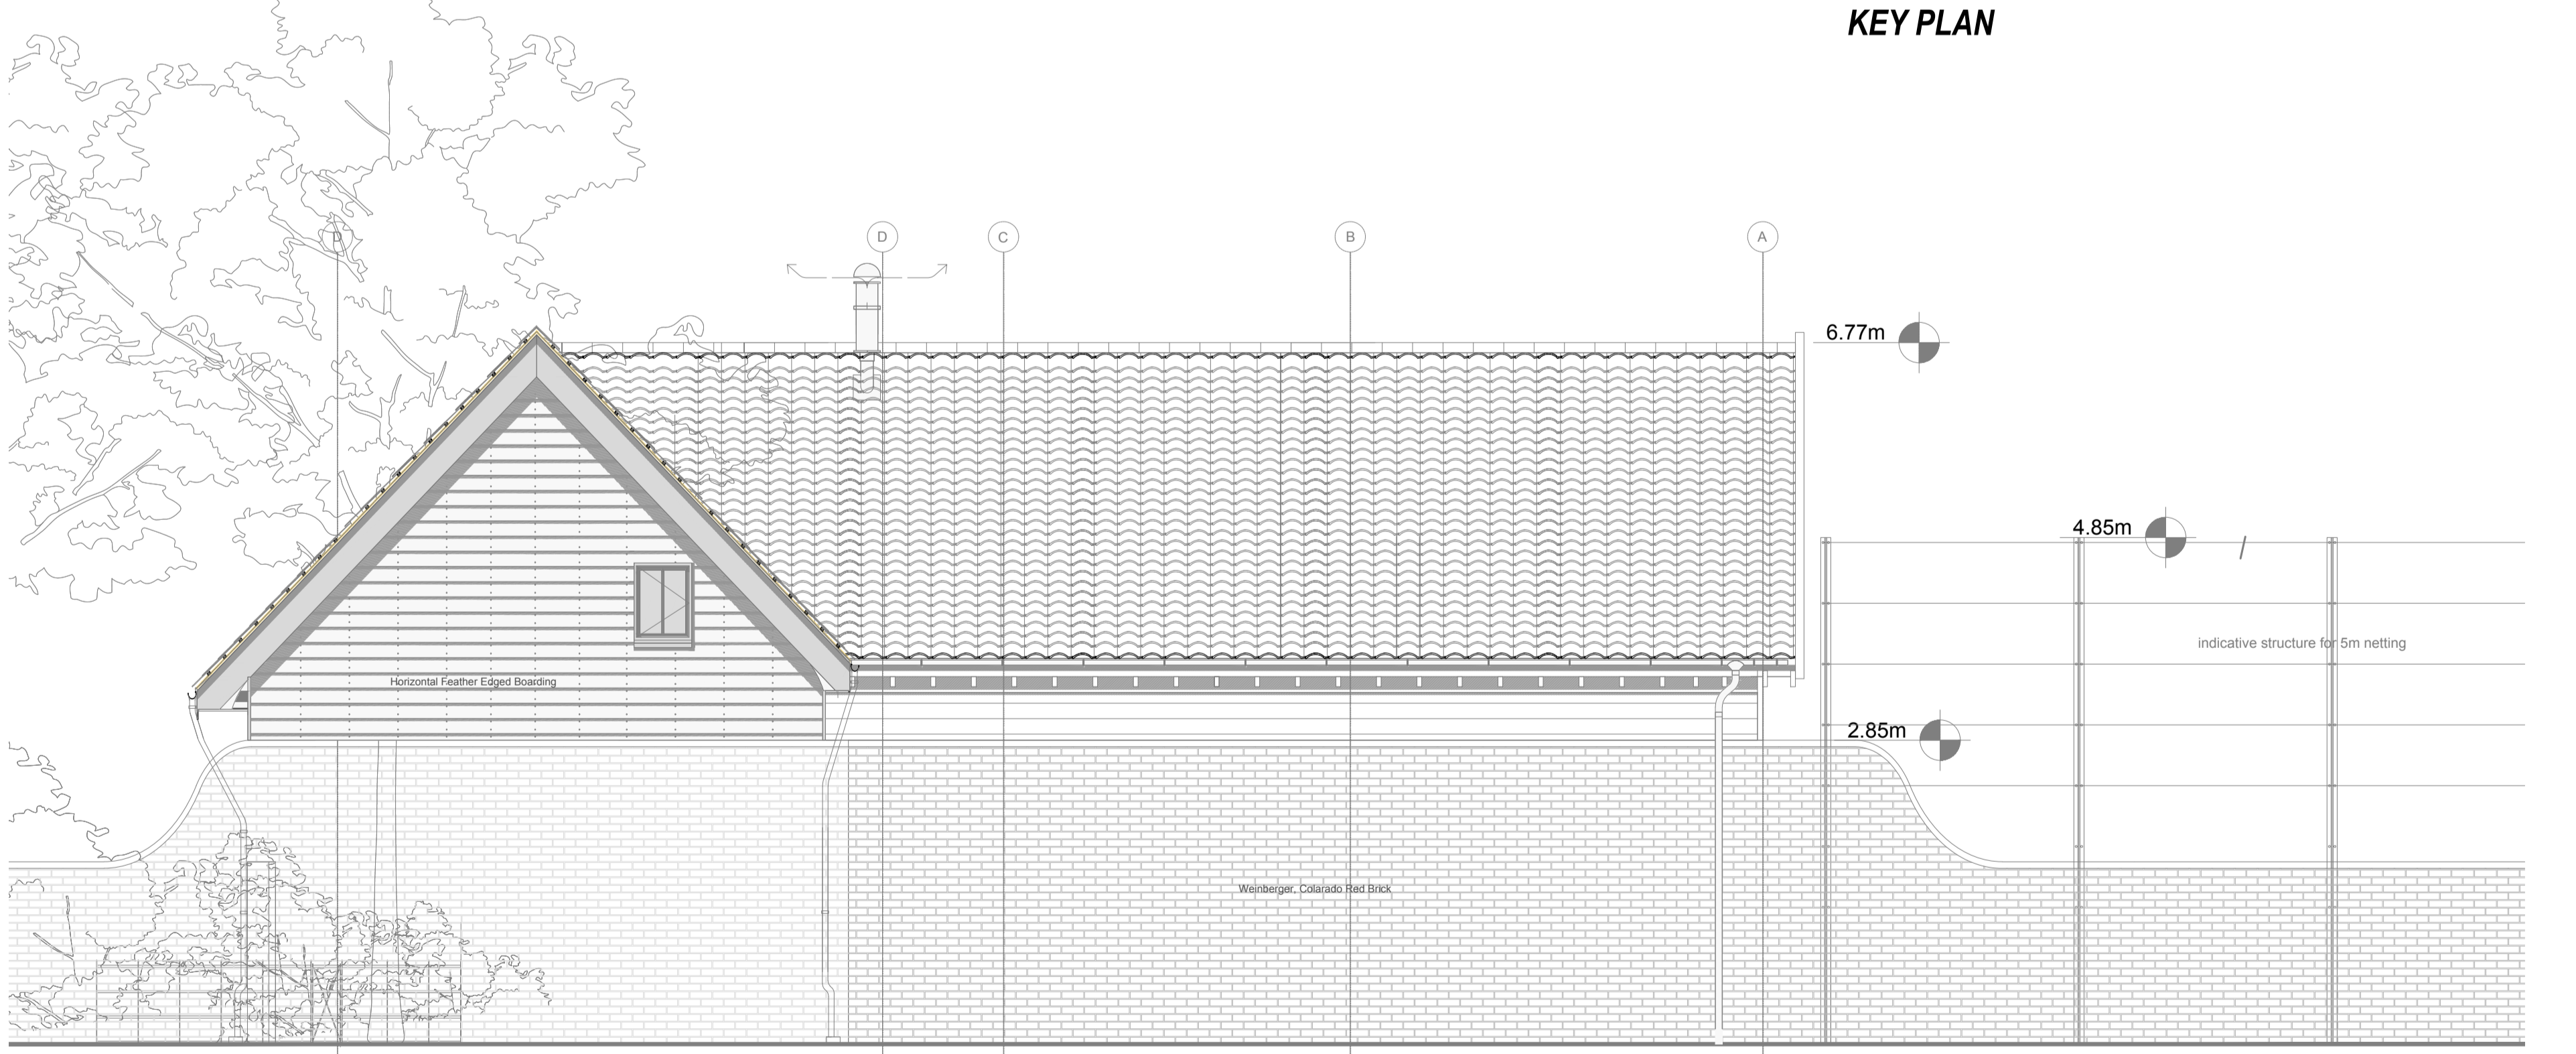

PROPOSED NORTH ELEVATION OF ANNEXE (1:50@A0)

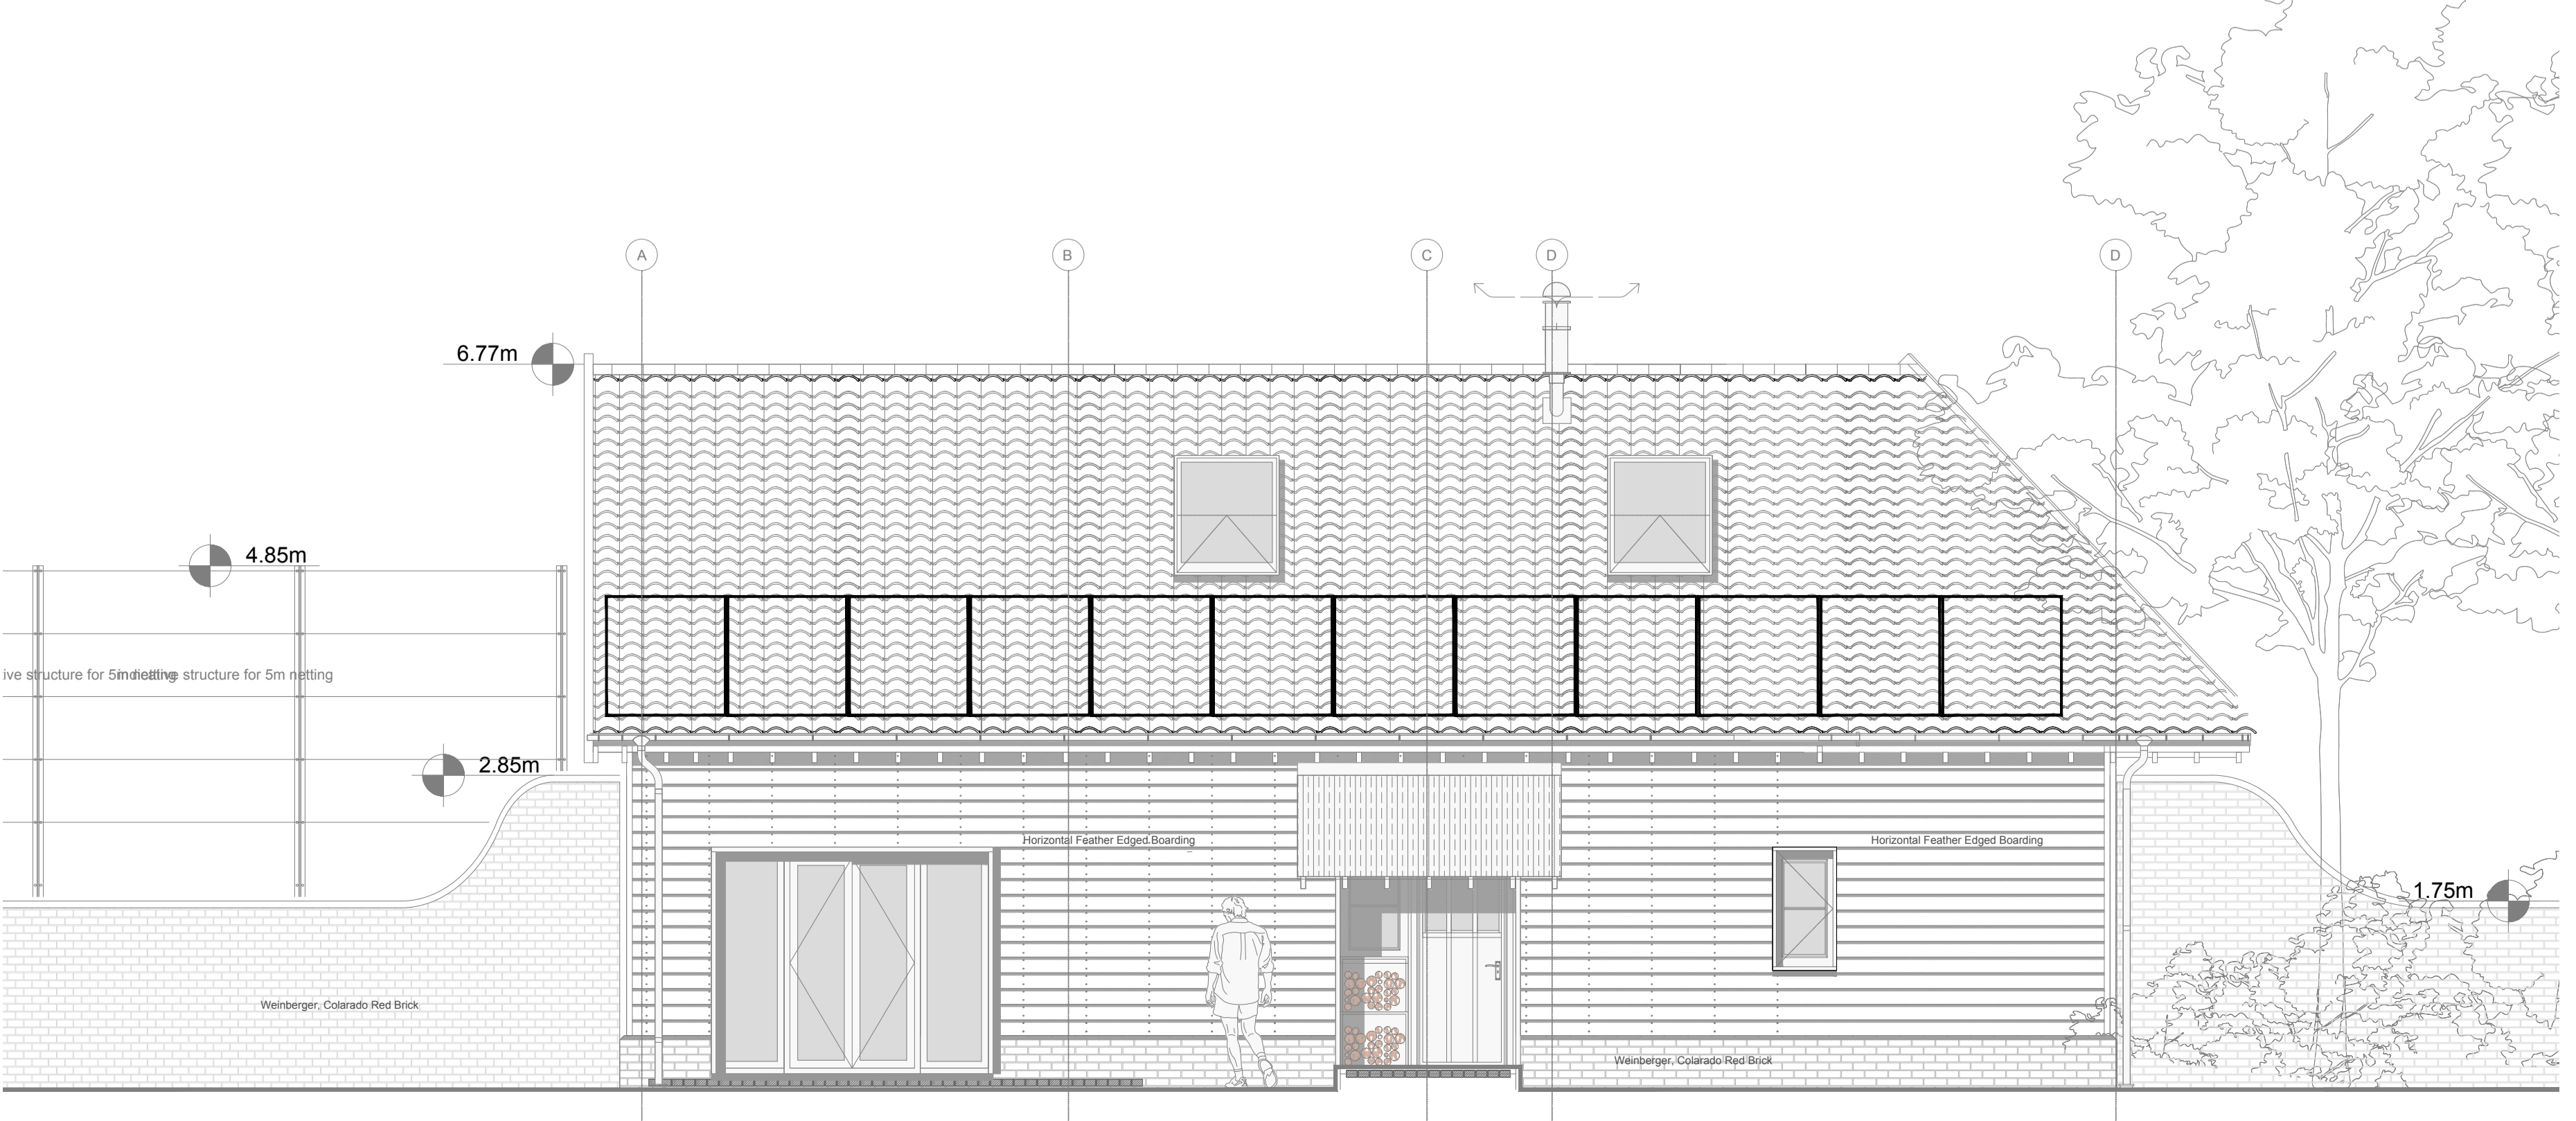

PROPOSED SOUTH ELEVATION OF ANNEXE (1:50@A0)

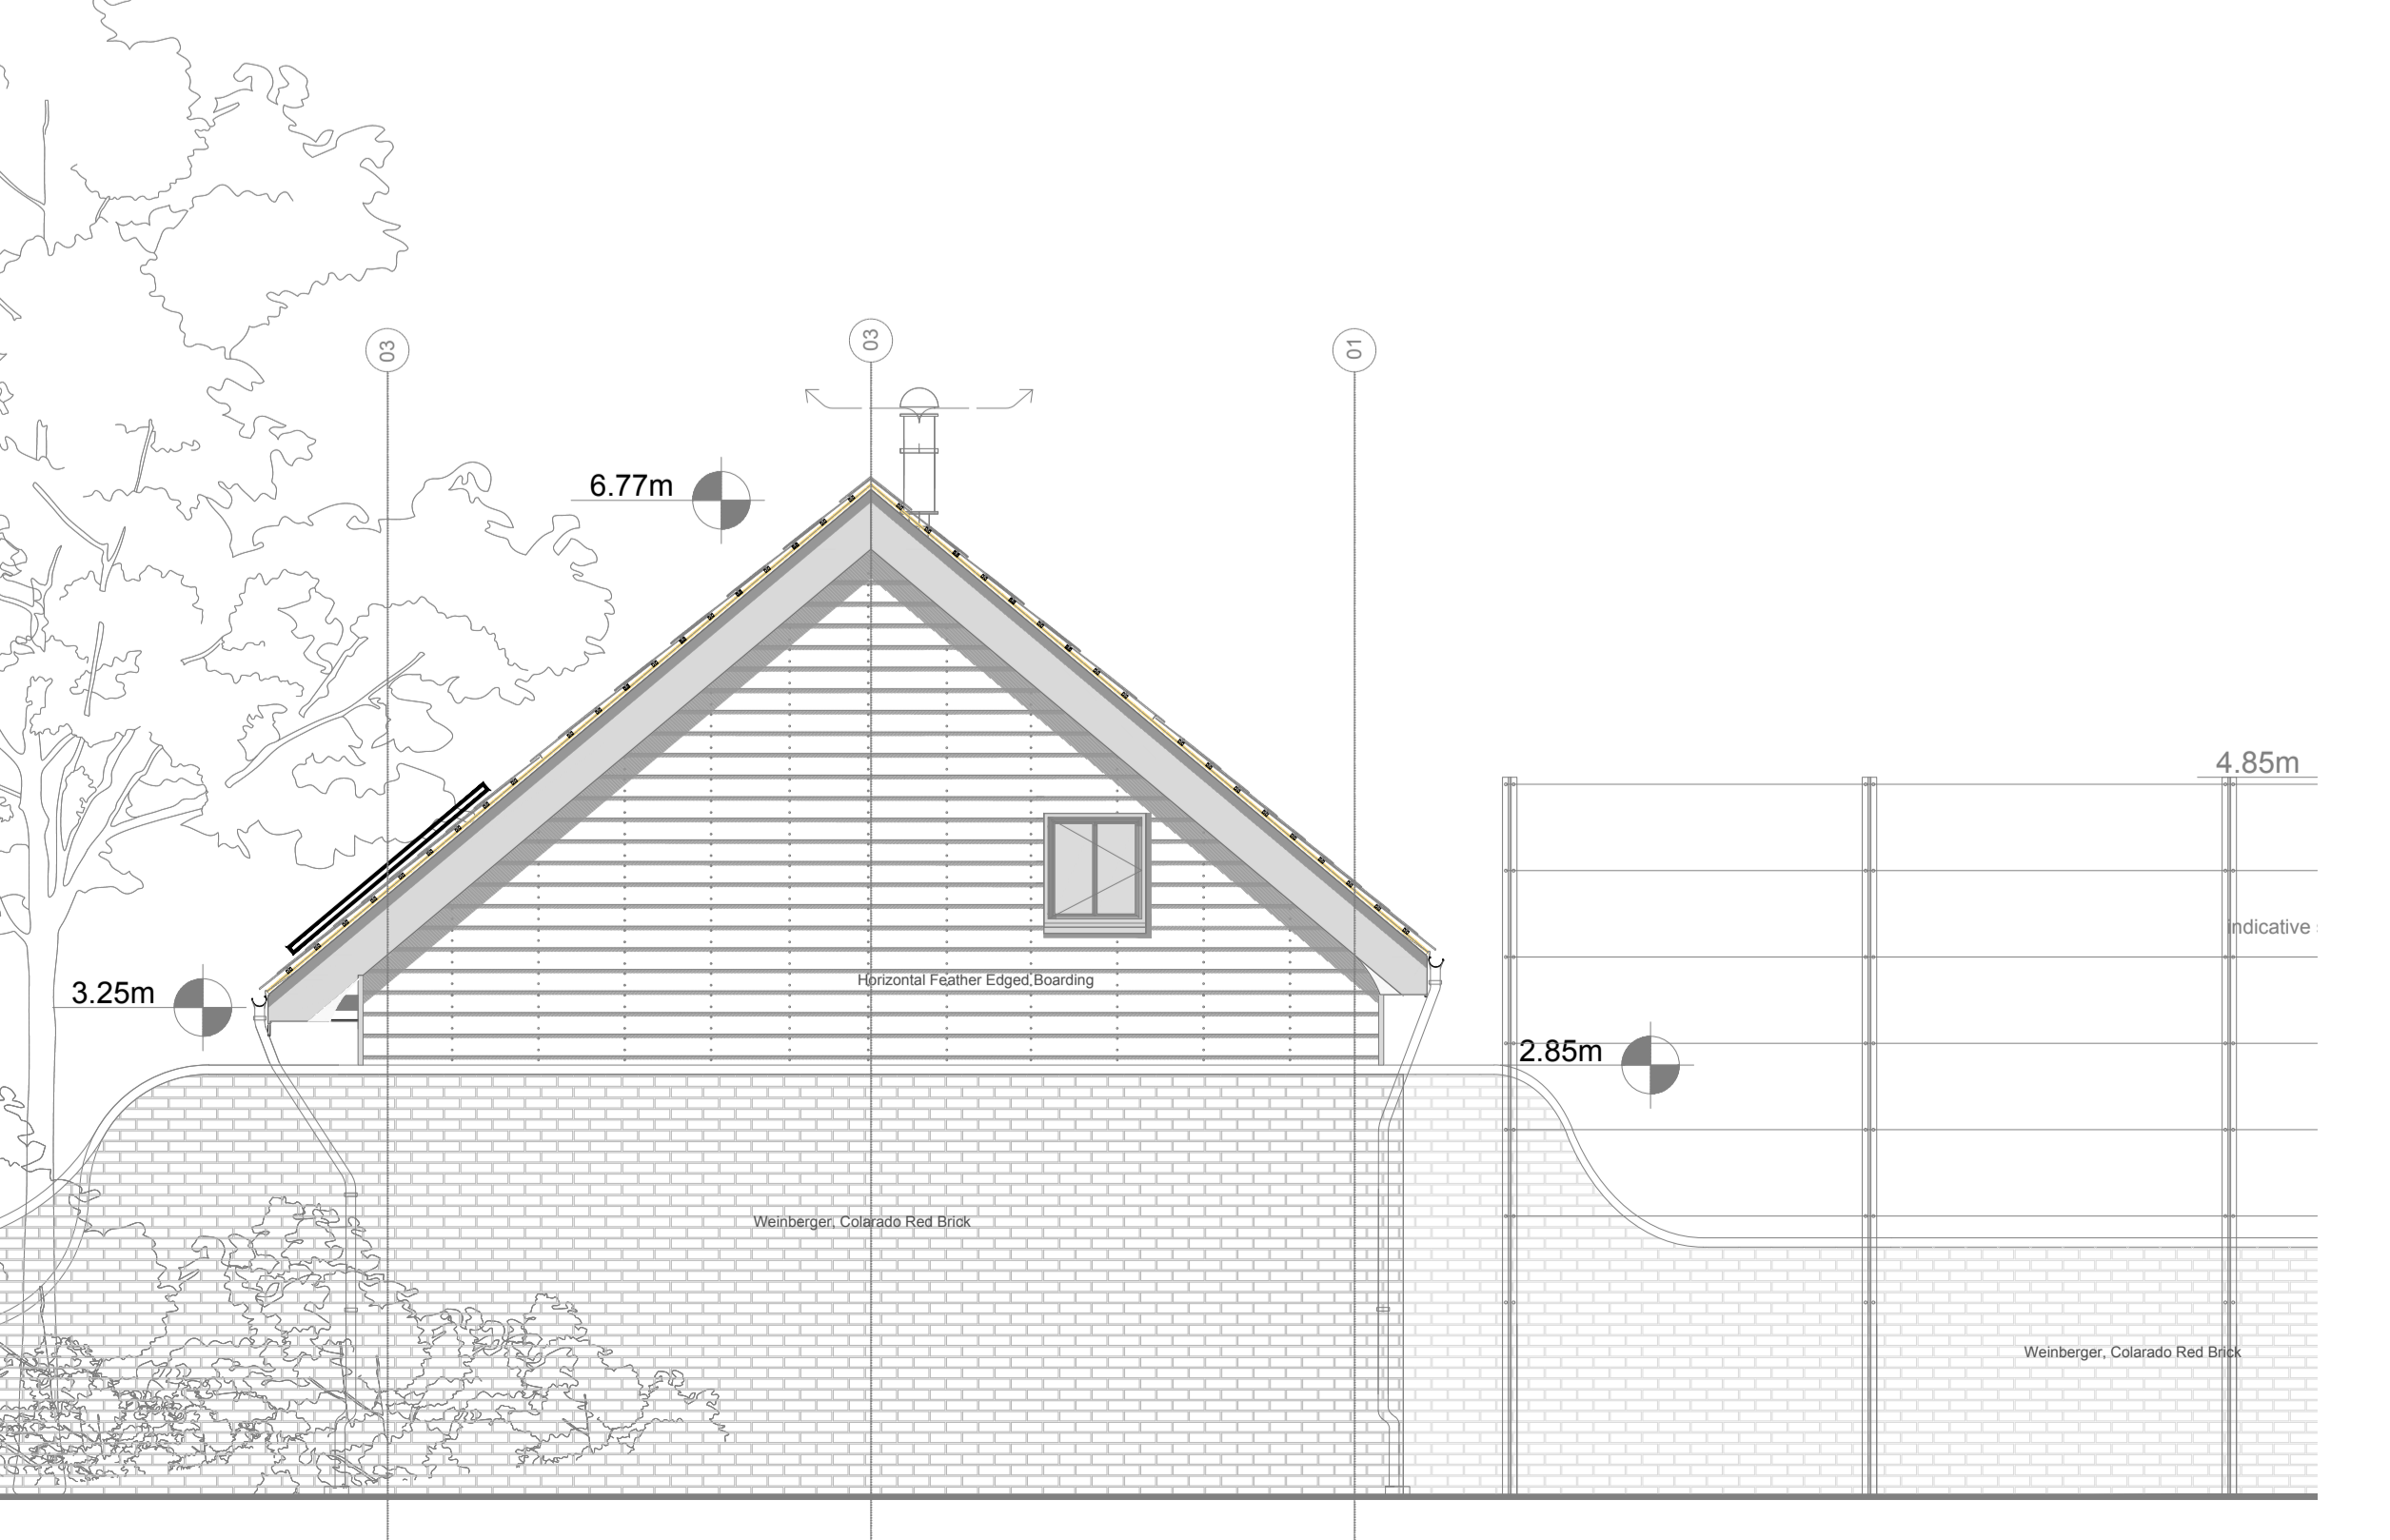

PROPOSED EAST ELEVATION OF ANNEXE (1:50@A0)