



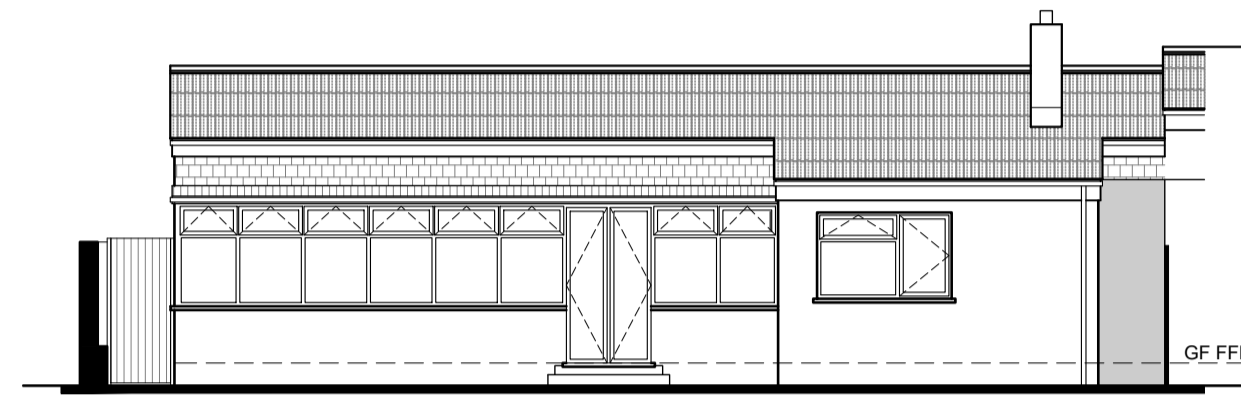


SE facing elevation (1:100)

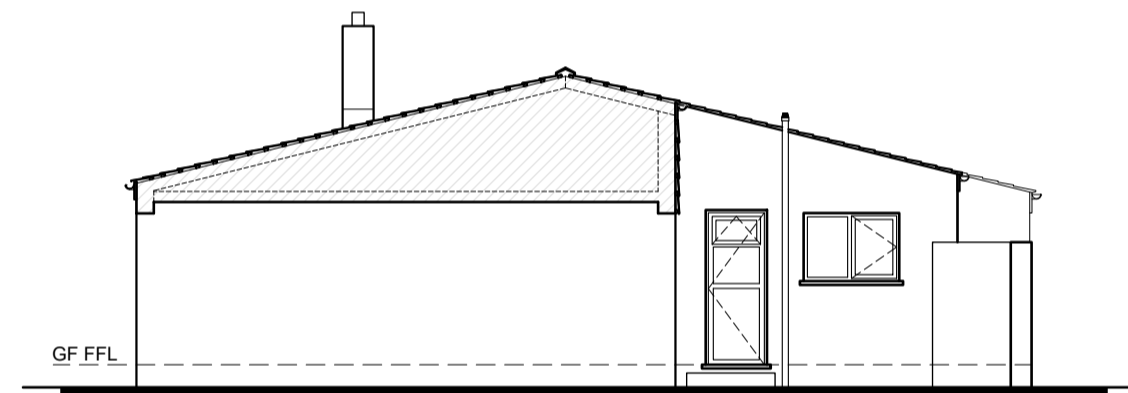


NW facing elevation (1:100)



SW facing setional elevation (1:100)

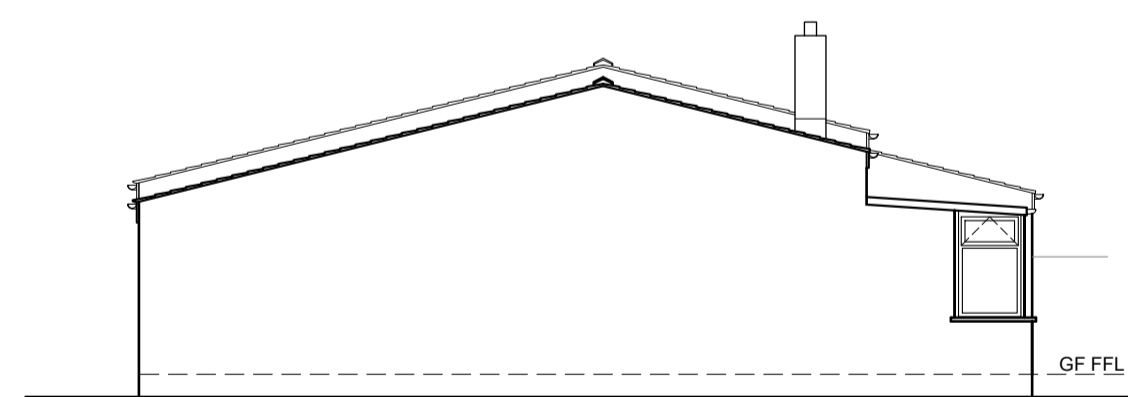


NE facing elevation (1:100)

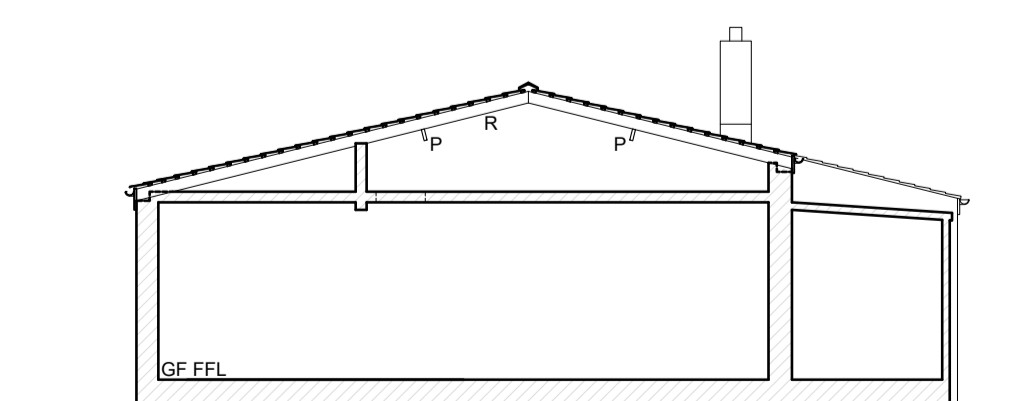


skeleton section AA (1:100)


EXISTING

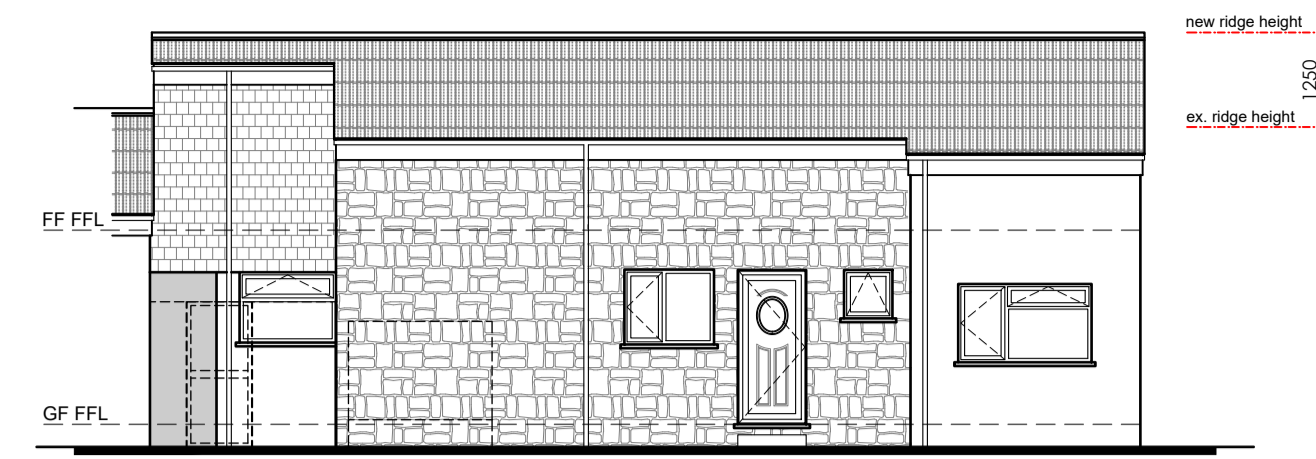


SE facing elevation (1:100)

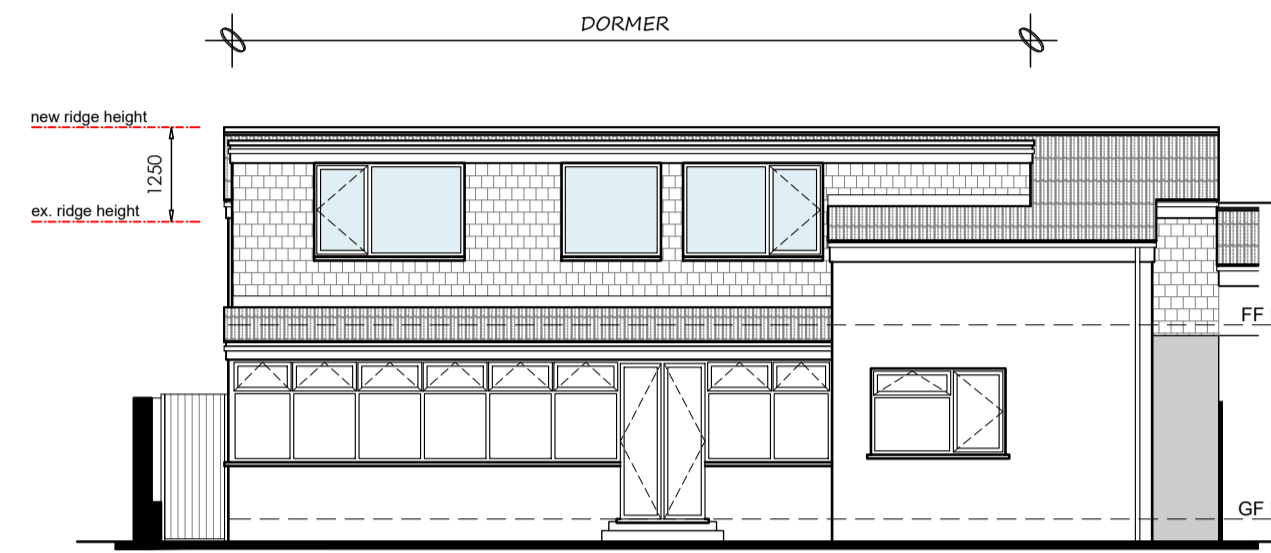


NW facing elevation (1:100)

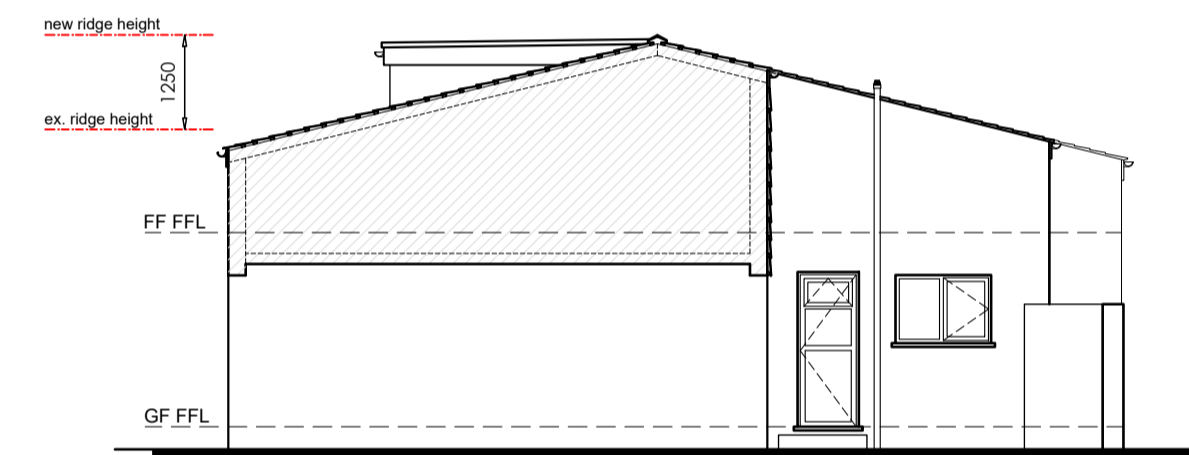

SW facing setional elevation (1:100)

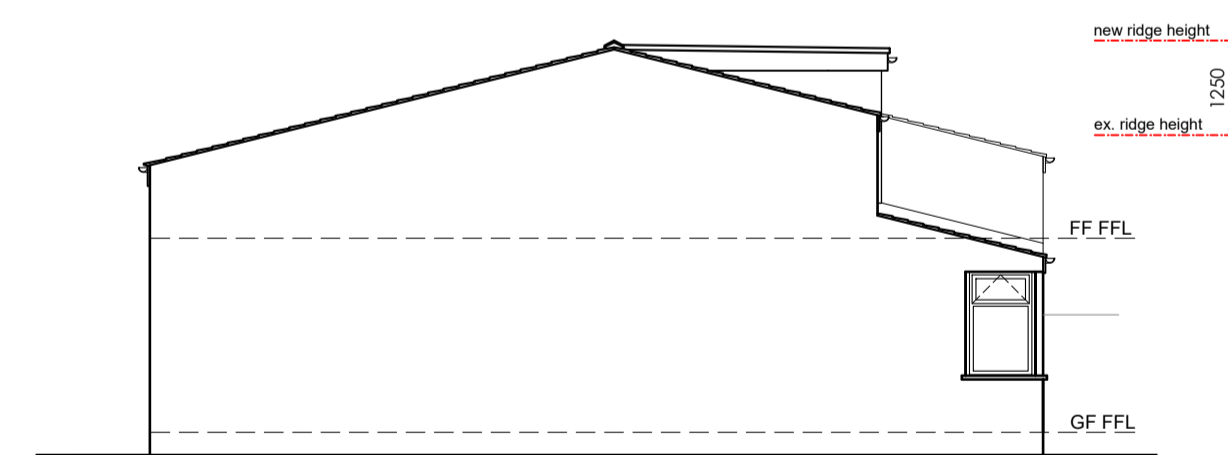


NE facing elevation (1:100)

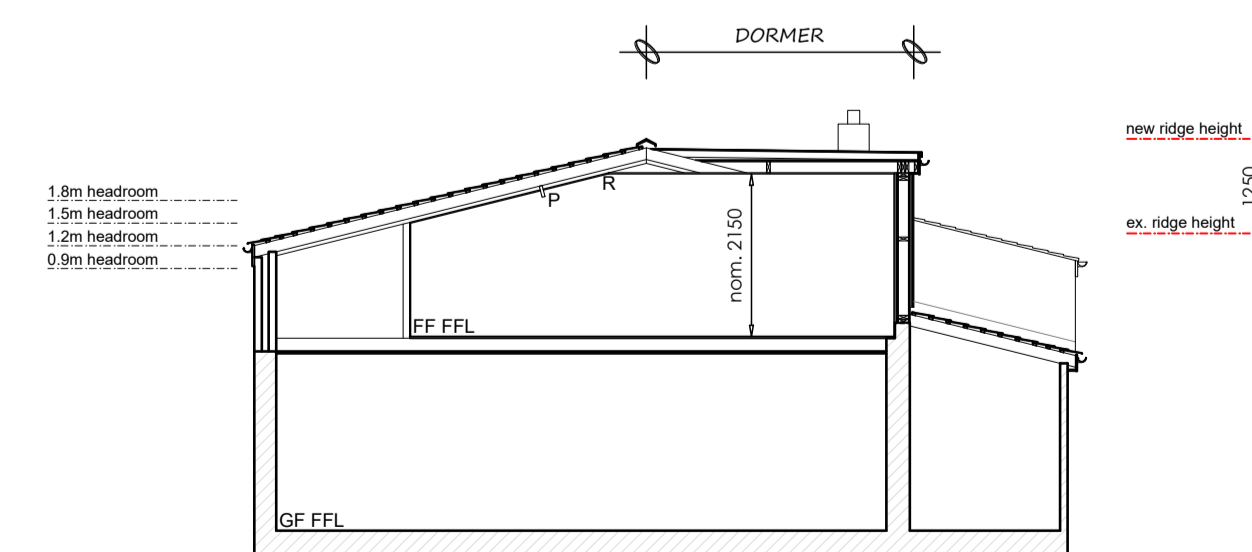

skeleton section AA (1:100)

PROPOSED

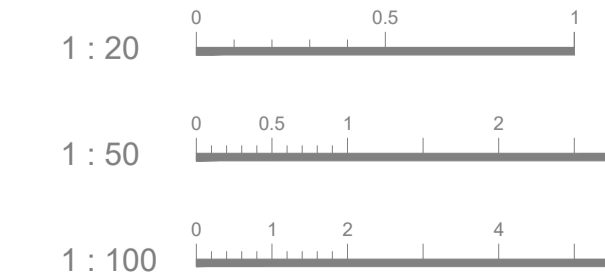

NOTES :

This drawing is for planning purposes only.  
Use figured dimensions only, exact measurements should be taken onsite.

FINISHES :

WALLS :  
Rendered block & stonework to match existing.  
Hanging tiles to dormer.

ROOF :  
Concrete tile to match existing.  
GRP/EPDM flat roof to dormer.

DOORS/WINDOWS :  
White, UPVC to match existing.

RAINWATER GOODS :  
White, UPVC to match existing

SURFACE WATER DRAINAGE :  
To connect into existing system.

FOUL DRAINAGE :  
To connect into existing mains.

FIRST ISSUE - 19.12.23 - KG

REVISIONS



t. 01752 674961  
m. 07853903584  
e. bw-architecture@outlook.com  
w. www.bw-architecture.com

Unit S13,  
Plymouth Science Park,  
1 Davy Road,  
Plymouth, PL6 8BX

PROJECT STAGE

CONCEPTION / OPTION STUDY	<input type="checkbox"/>	CONSTRUCTION	<input type="checkbox"/>
PLANNING PERMISSION	<input checked="" type="checkbox"/>	AS BUILTS	<input type="checkbox"/>
BUILDING REGULATIONS	<input type="checkbox"/>	CONVEYANCE / MARKETING	<input type="checkbox"/>

PROJECT  
LOFT CONVERSION

SITE ADDRESS

5 TOWNSWELL CLOSE, TREMATON,  
SALTASH, PL12 4RY

CLIENT / APPLICANT(S)

MR. & MRS. YARDE

DRAWING TITLE

EXISTING & PROPOSED ELEVATIONS

DRAWING ADDRESSEE(S)

PLANNING PURPOSES ONLY

SCALE	DATE	DRAWN	CHECKED
1 : 100	DEC '23	KG	BW
DRAWING NUMBER	SHEET SIZE	REV	
J592 - 10-02	A1	-	