




PROTECTION NOTES:

ALL TREES ON SITE TO BE RETAINED & PROTECTED THROUGHOUT CONSTRUCTION. REGARDING THE PROTECTION OF THESE EXISTING TREES, ENSURE THE FOLLOWING:-

- ENSURE NO PHYSICAL DAMAGE TO ANY TRUNK OR BARK THROUGH CREATION OF AN IMMOVABLE TEMPORARY 2M HIGH BARRIER (HERAS ON SCAFFOLD OR PINNED RUBBER BLOCKS) TO CREATE A TREE PROTECTION PERIMETER TO THE TREE AREA.
- NO HEAVY SITE VEHICLES TO DRIVE OVER THE BASE OF THESE TREES TO ELIMINATE SOIL COMPACTION AND ROOT DAMAGE.
- NO CONSTRUCTION MATERIALS TO BE STACKED OR STORED WITHIN THE TREE PROTECTION AREA.
- ENSURE THAT 'WET TRADE WASHINGS' (CEMENT MIXER ETC) ARE NEVER DEPOSITED NEAR THE TREES DUE TO THE EXTREME ALKALI CONTENT OF SAME OR INDEED CHEMICALS OF ANY TYPE WHICH MAY CONTAMINATE THE SOIL.
- IF CUTTING ANY MATERIALS WITH ANGLE GRINDERS OR SIMILAR WITHIN PROXIMITY, ENSURE THE DUST IS NOT COVERING BARK.
- WHEN WORKS ARE COMPLETE, WASH DOWN THE TRUNKS AND SOAK THE SURROUNDING GROUND WITH FRESH WATER.

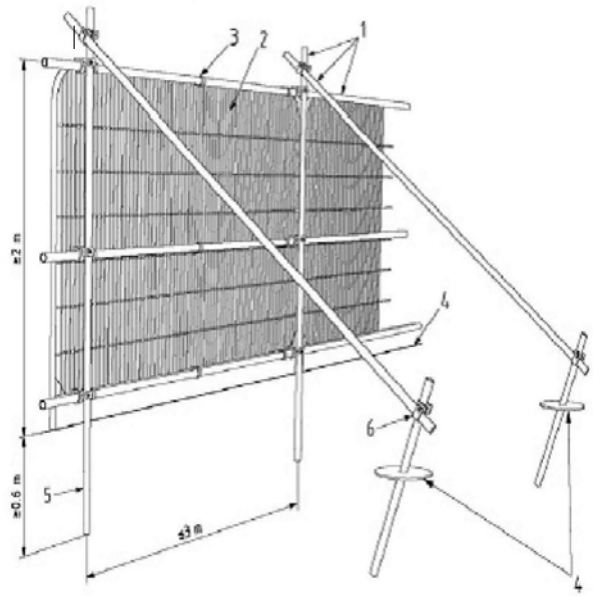

1- STANDARD SCAFFOLD POLES. 2- HEAVY GAUGE 2m TALL GALVANISED TUBE AND WELDED MESH INFILL PANELS. 3- PANELS SECURED TO UPRIGHTS AND CROSS-MEMBERS WITH WIRE TIES. 4- GROUND LEVEL. 5- UPRIGHTS DRIVEN INTO GROUND UNTIL SECURE (MIN.0.6M). 6 - STANDARD SCAFFOLD CLAMPS.

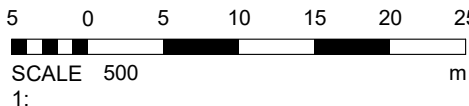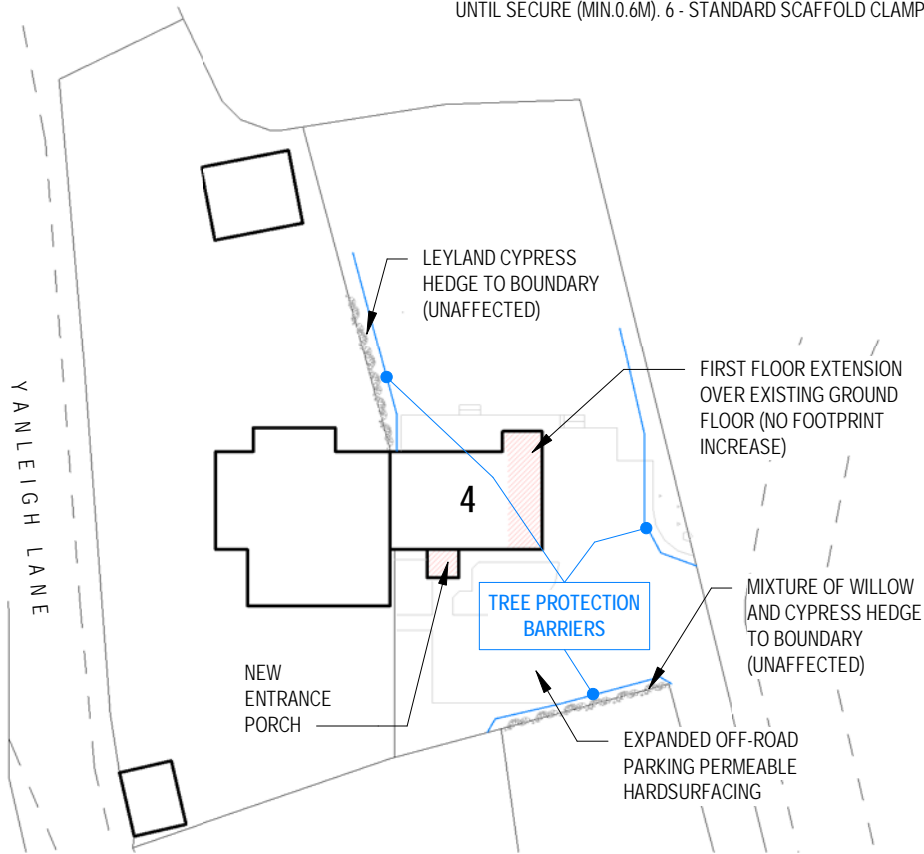

TREE PROTECTION PLAN

REVISION:

DATE: FEB 2024



The Nest
144 Spring Hill
Weston-super-Mare
North Somerset
BS22 9BG

REPRODUCED FROM THE ORDNANCE SURVEY MAP
WITH THE PERMISSION OF THE CONTROLLER OF
HER MAJESTY'S STATIONERY OFFICE

© CROWN COPYRIGHT RESERVED

Copyright 2024
© Cuppa Architects Ltd

studio@cuppaarchitects.co.uk
www.cuppaarchitects.co.uk

LICENCE NUMBER 100059528