

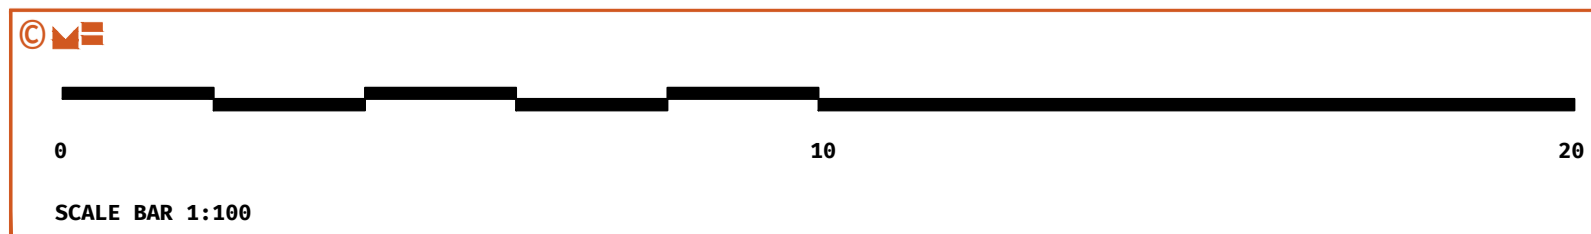
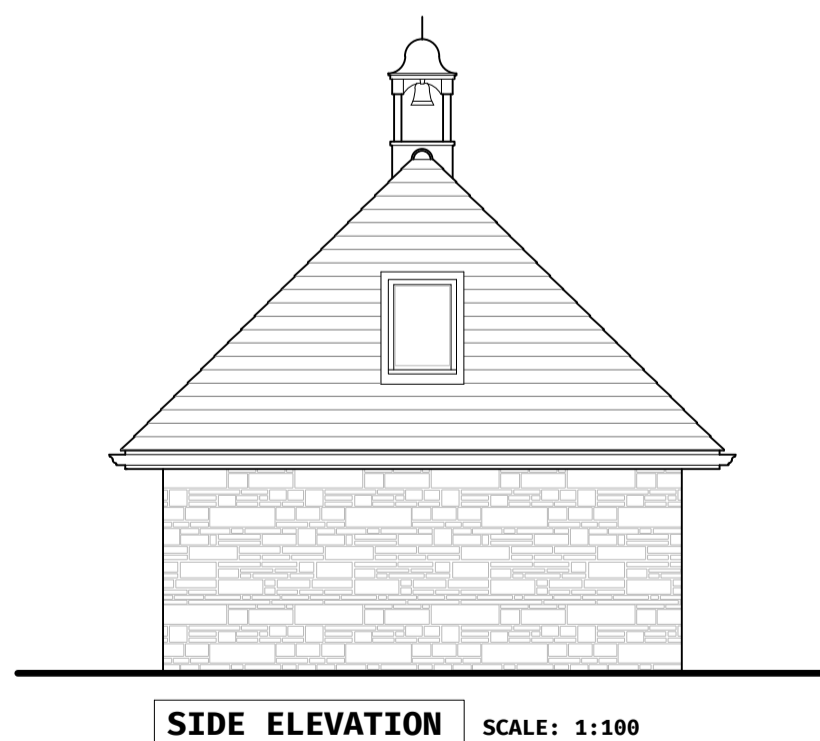
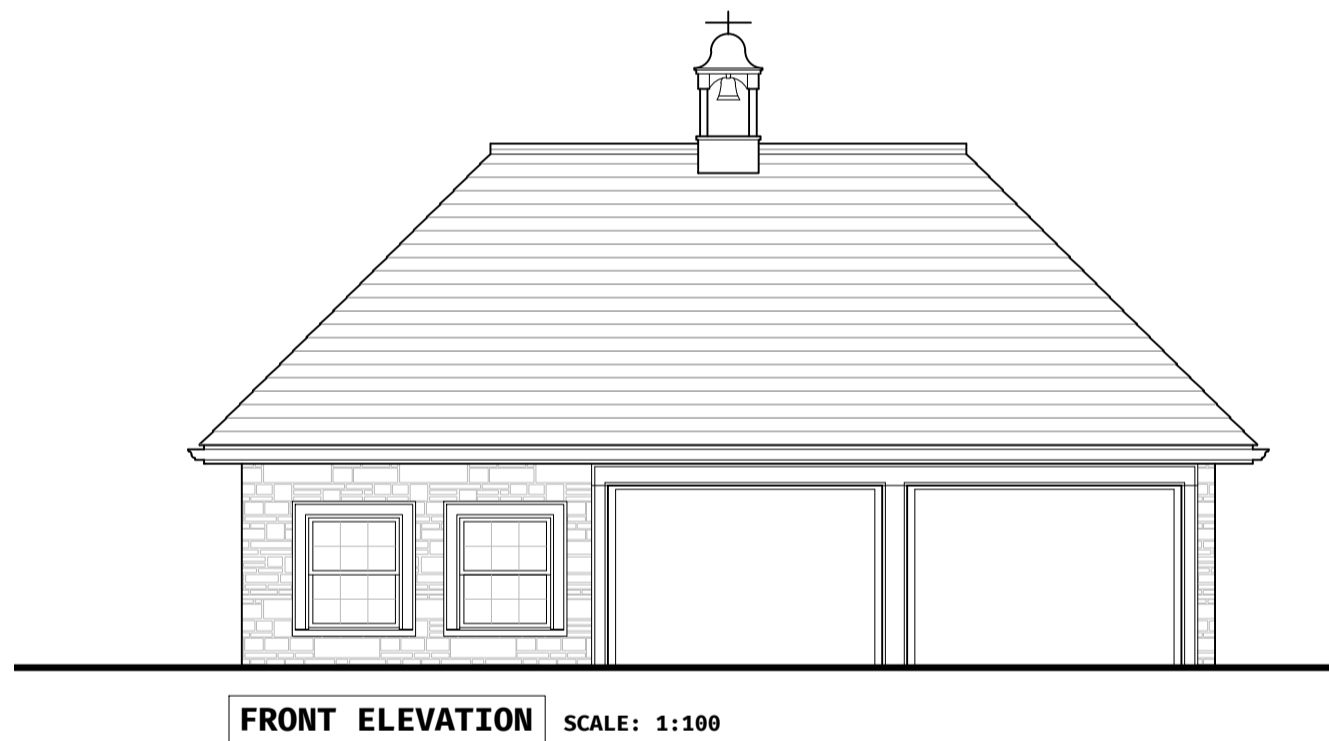


© Crown Copyright 2008. All rights reserved. Licence number 100020449

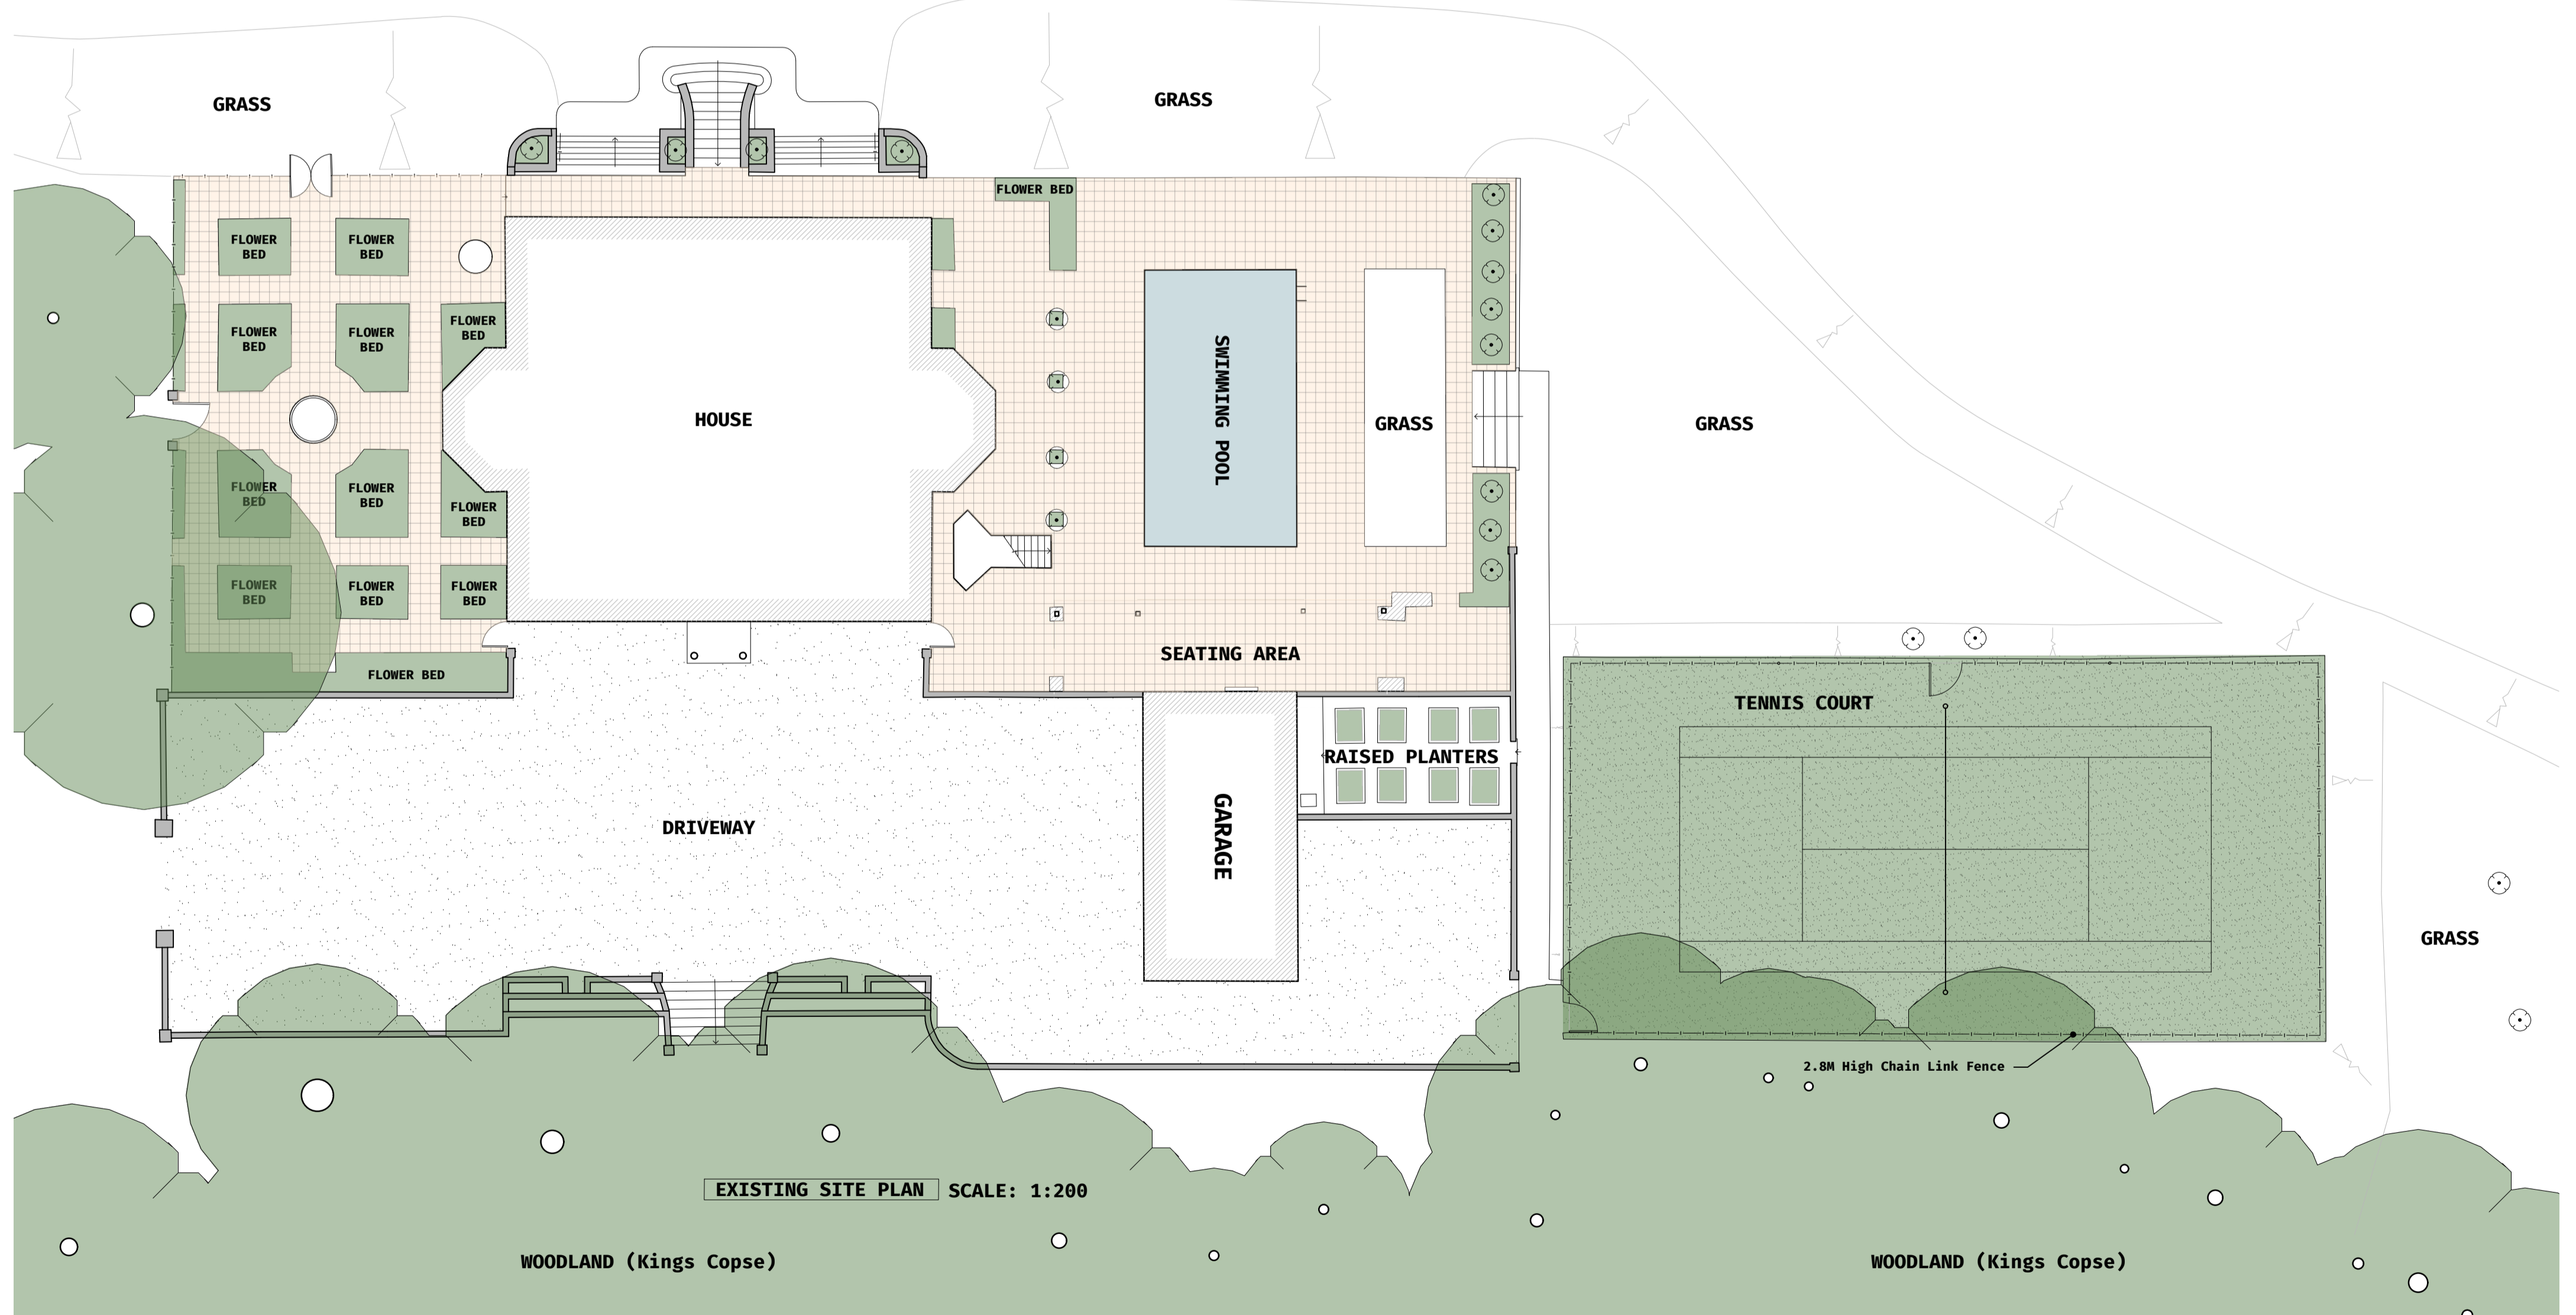

LOCATION PLAN SCALE: 1:2500

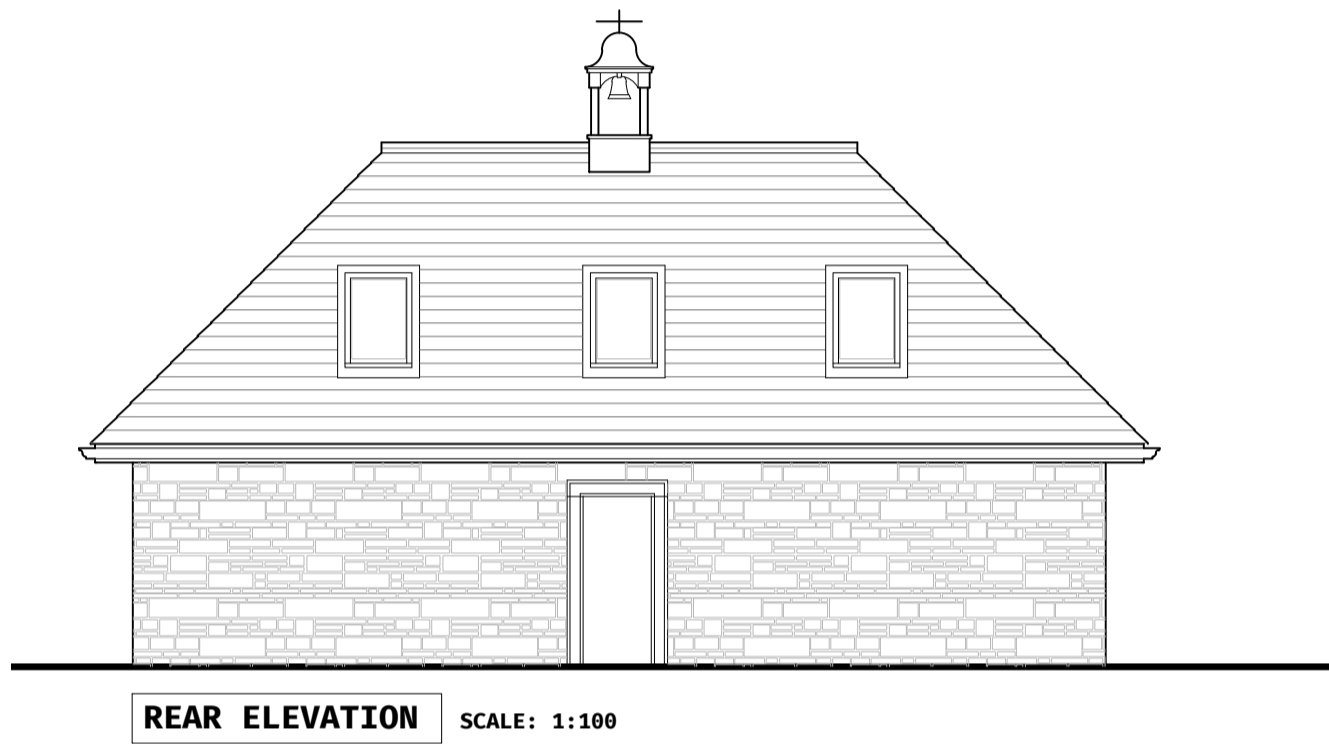

REV	Date	Comment	By
A	27.01.23	Layout Revised	TL
B	11.04.23	Roof light added	NC
C	03.05.23	Layout Revised	TL
D	11.07.23	Linework Adjusted	TL

**GENERAL NOTE:**  
SETTING OUT TO BE AGREED ON SITE WITH THE PROJECT SUPERVISOR. ALL DIMENSIONS TO BE CHECKED ON SITE BY THE GENERAL CONTRACTOR. DISCREPANCIES TO BE REPORTED IMMEDIATELY TO THE PROJECT SUPERVISOR.

Garage Extention  
Existing Plans  
Drawn by: IB Checked by: NC  
Scale: 1:100 @ A1

Mr G Ayrton-Grime  
Hillgrove Lane, Lurgashall,  
West Sussex, GU28 9EP

**MILLICENT  
GARAGE**

22-1948  
**10**

Mitchell Evans  
90 / Meadow  
Godalming  
GU7 3HY  
01483 453 453

