




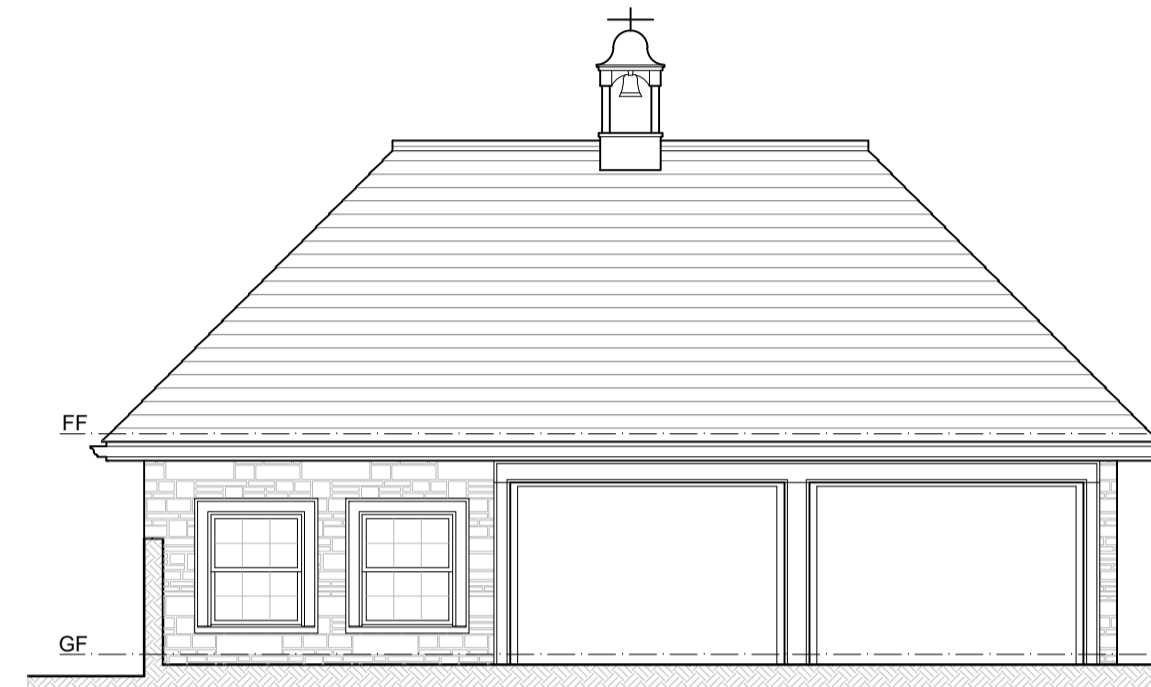


Main House - Facing West



Proposed Underground Garage - Facing North

DRIVEWAY ELEVATIONS
SCALE: 1:100

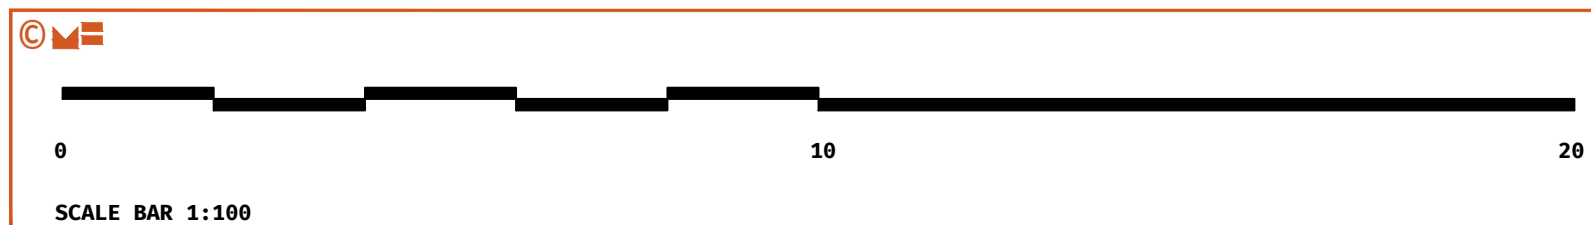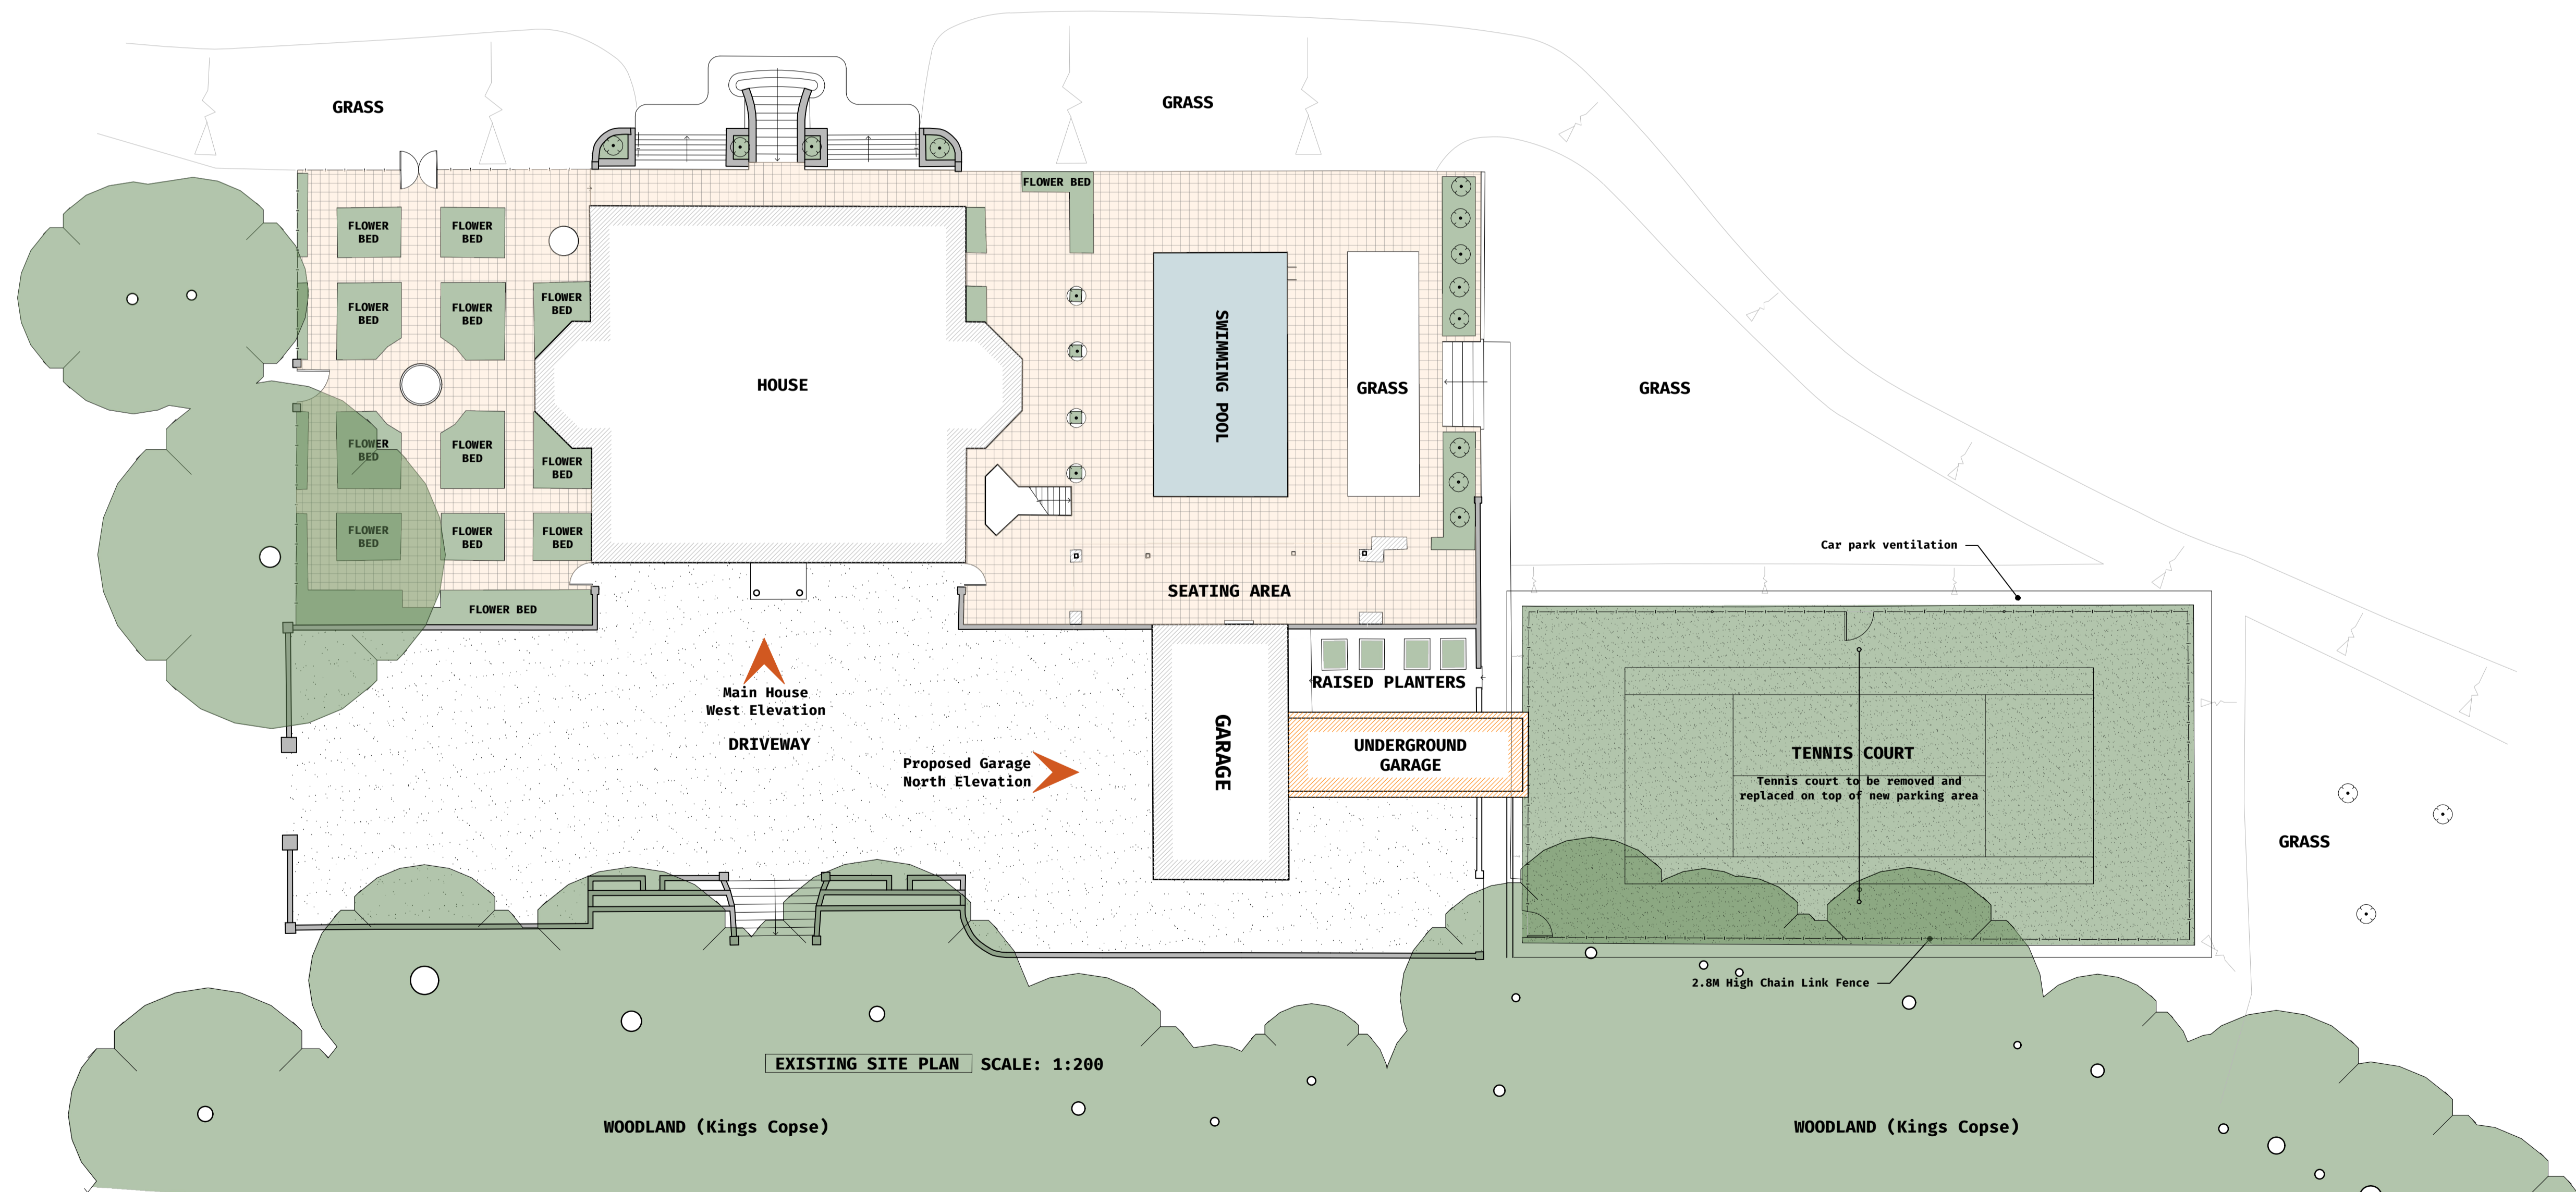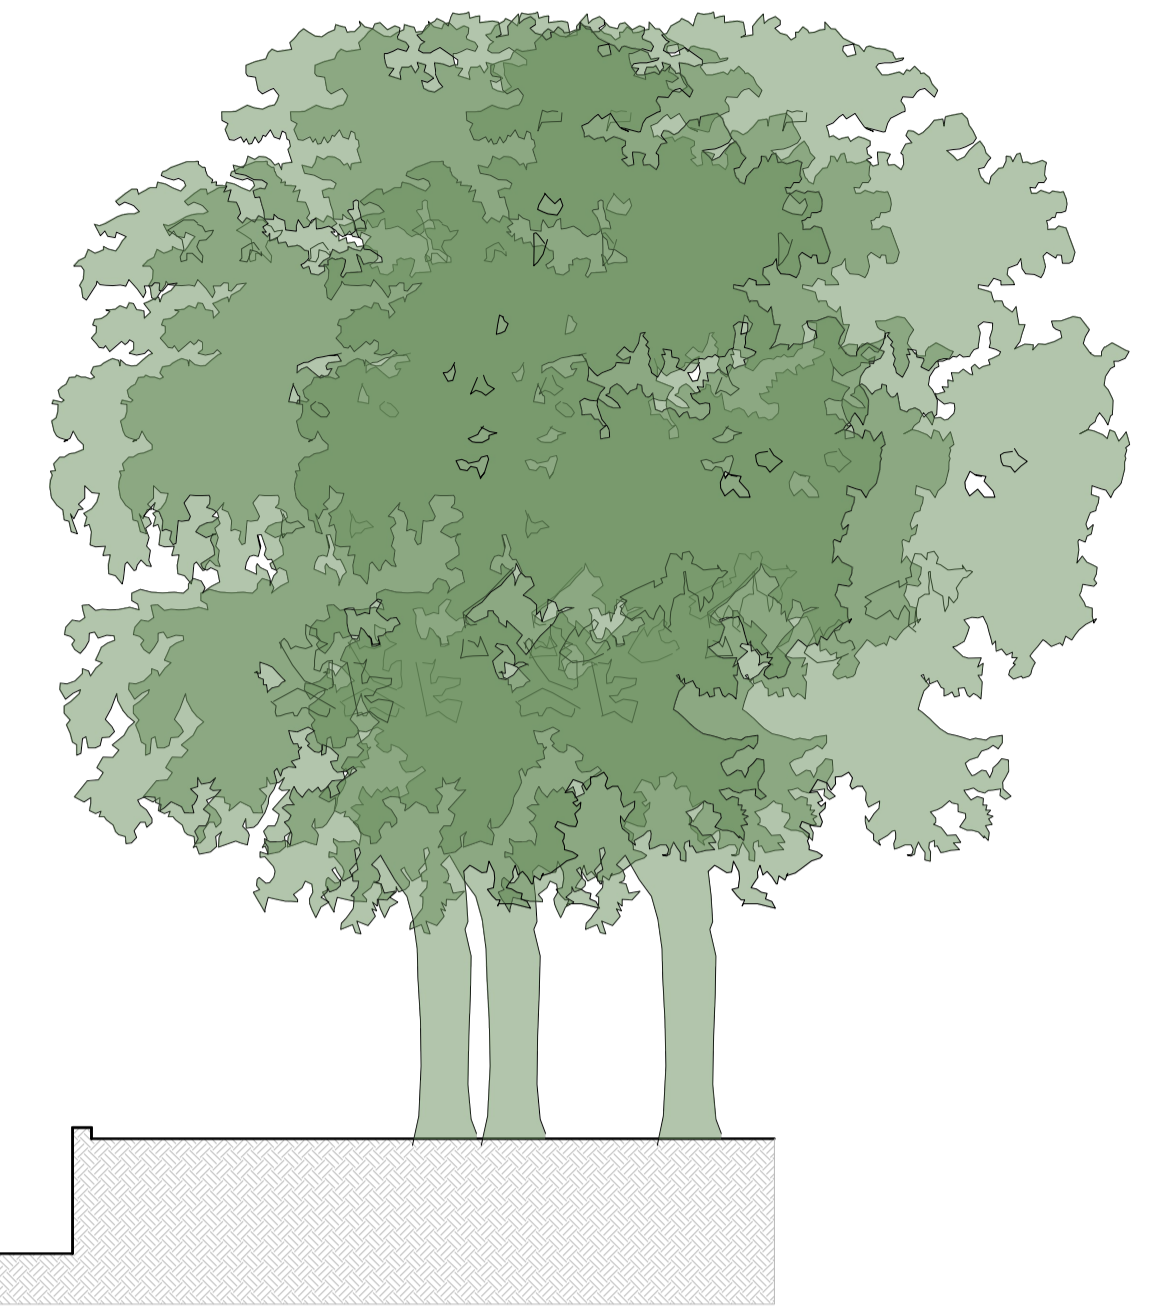

REV	Date	Comment	By

GENERAL NOTE:
SETTING OUT TO BE AGREED ON SITE WITH THE PROJECT SUPERVISOR. ALL DIMENSIONS TO BE CHECKED ON SITE BY THE GENERAL CONTRACTOR. DISCREPANCIES TO BE REPORTED IMMEDIATELY TO THE PROJECT SUPERVISOR.

Underground Parking
Site Elevations 1 of 2
Drawn by: IB Checked by: NC
Scale: Varies

Mr G Ayrton-Grime
Hillgrove Lane, Lurgashall,
West Sussex, GU28 9EP

**MILLICENT
CAR STORE**

22-1948
19

Mitchell Evans
90 / Meadow
Godalming
GU7 3HY
01483 453 453

