


Tree Survey Drawing
 AREAS 1, 2 and 3
 DENMORE PARK
 ABERDEEN

No Scale Tree Positions are Indicative Only

To be read in-conjunction with
 Tree Survey Report, September 2023

Struan Dalgleish Arboriculture

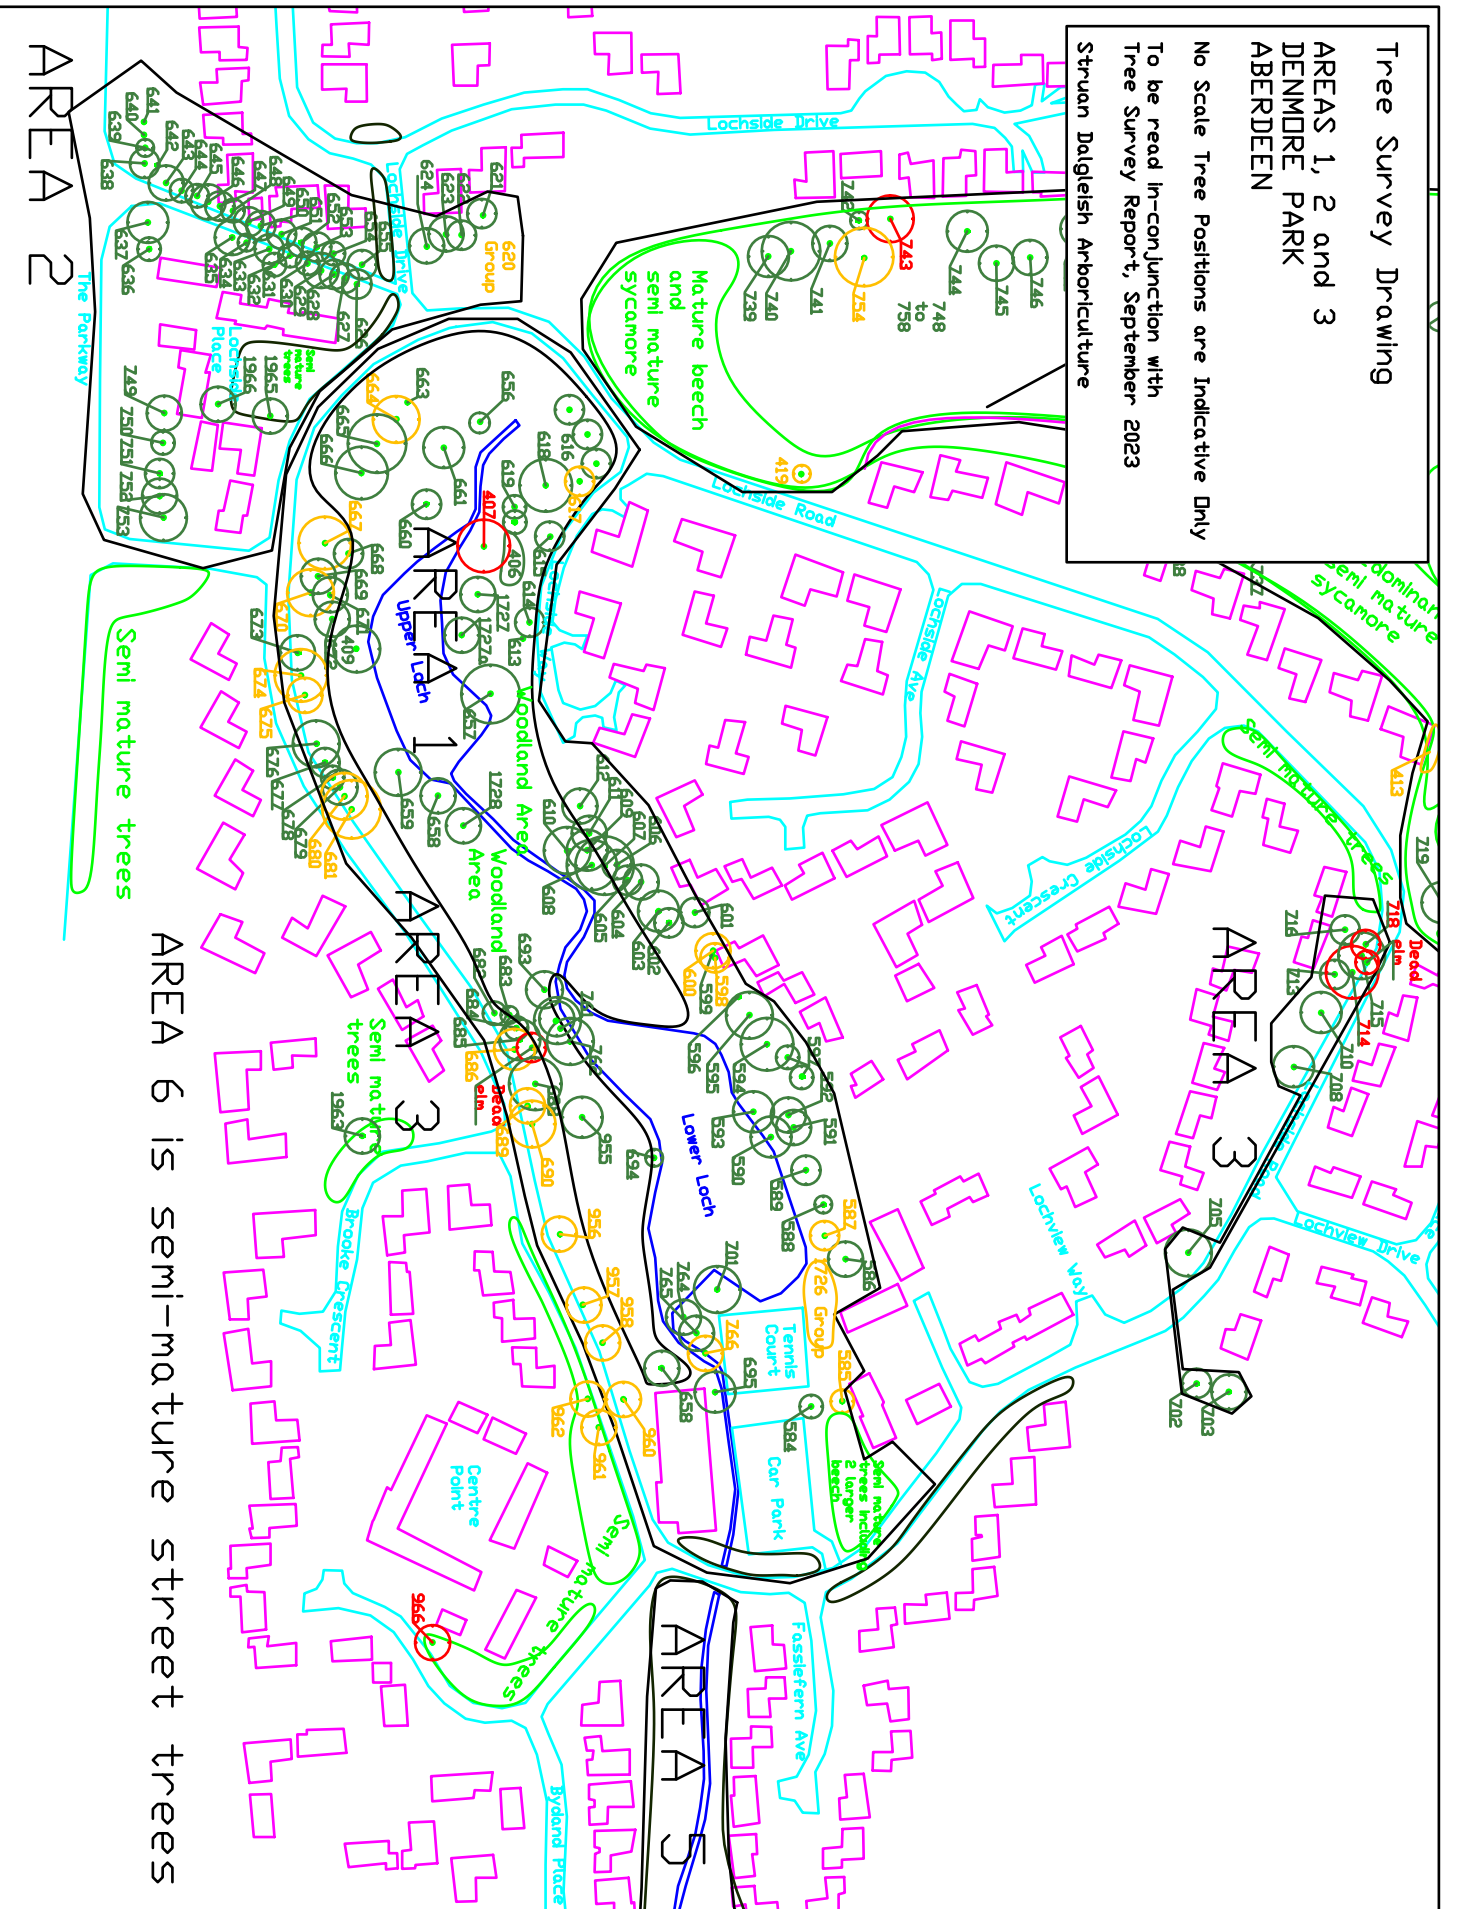

AREA 6 is semi-mature street trees