
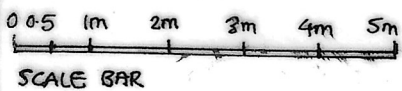


FLOOR PLAN

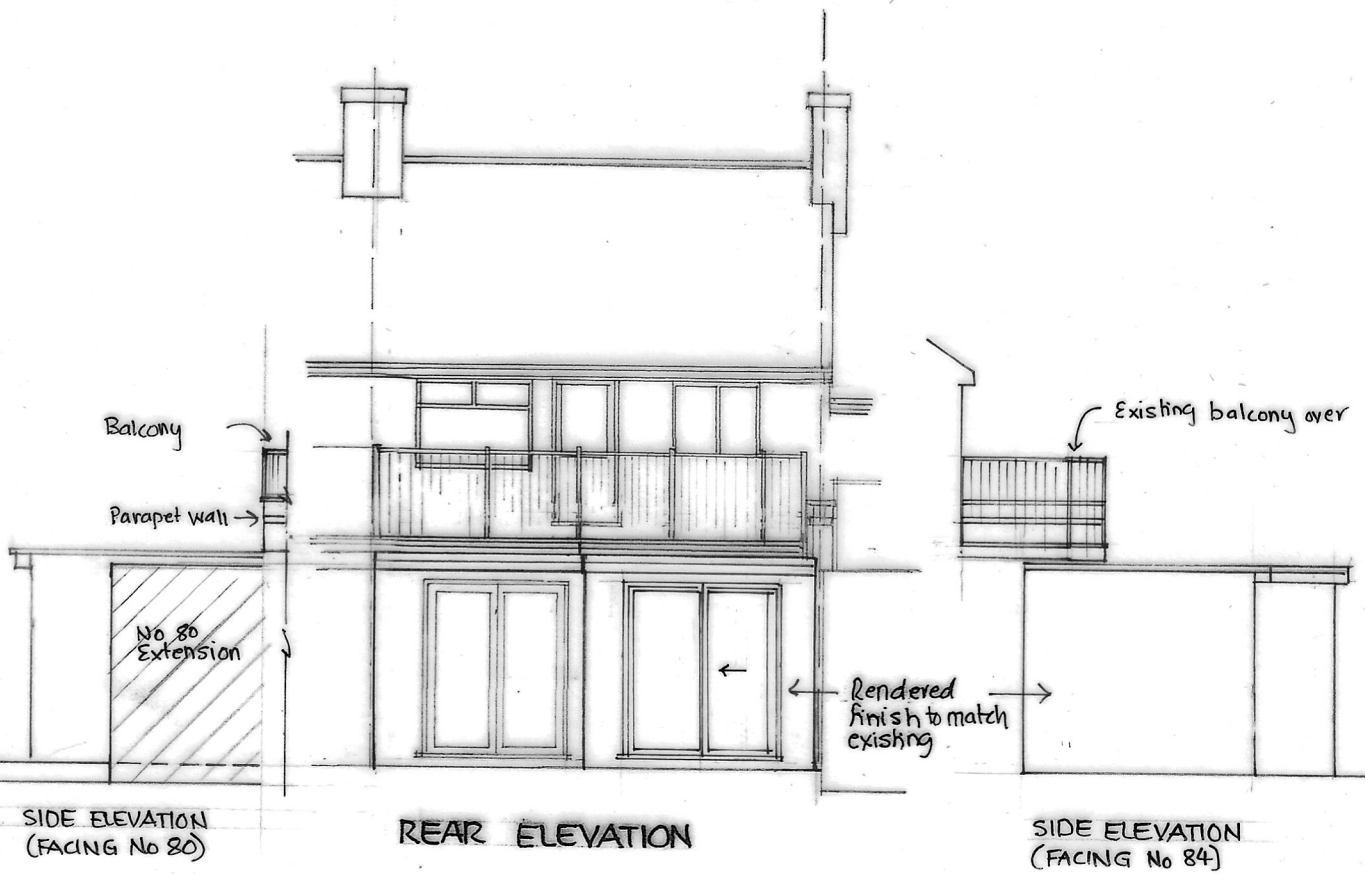

PROJECT  
**GROUND FLOOR FLAT**  
**82 STATION ROAD, FINCHLEY, N3 2SA**

DESCRIPTION  
**PROPOSED PLAN & ELEVATIONS**

SCALE	1:100@A4	DRAWN	SV
DATE	FEB 2024		
DRAWING NO	SV582/PE/04	REV	