



South Elevation

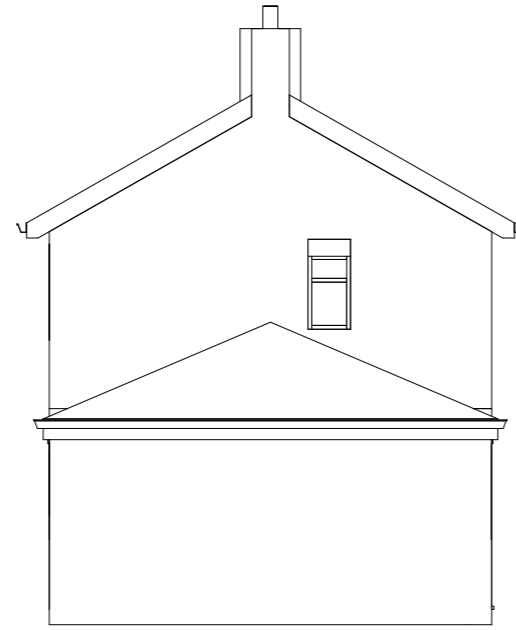

North Elevation

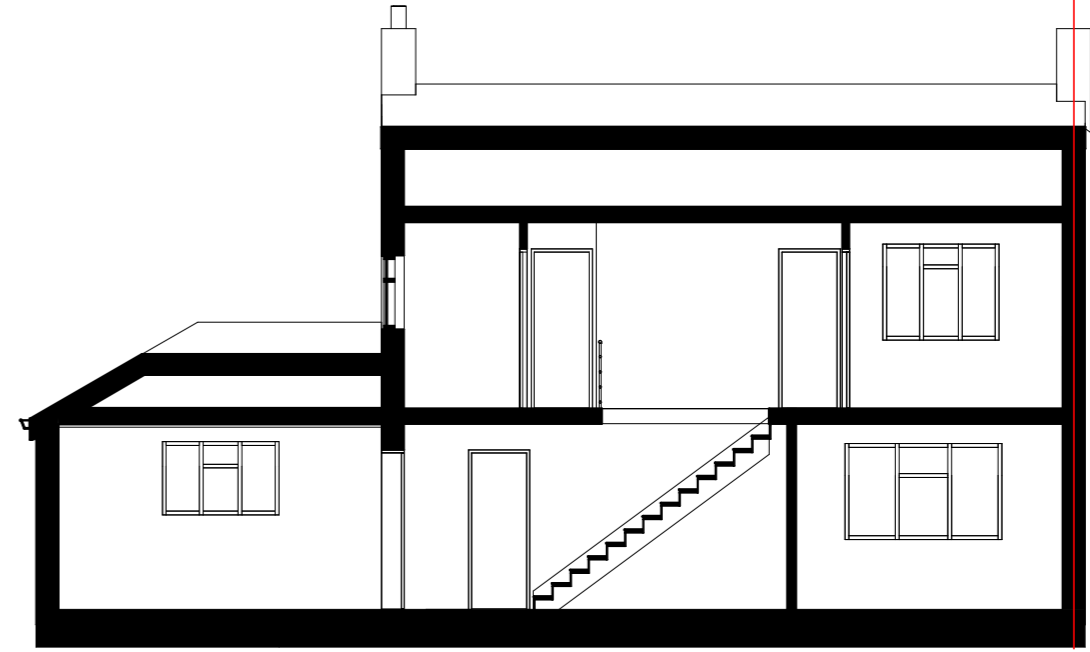

Section AA

- Roof ▼
7177
- Loft ▼
5524
- First Floor ▼
2857
- Ground Floor ▼
200



Front Elevation



Rear Elevation

NOTES:
DO NOT SCALE FROM THIS DRAWINGS EXCEPT FOR THE PURPOSES OF PLANNING.
ALL DIMENSIONS TO BE VERIFIED ON SITE.



PROJECT
129 Kenilworth Road HA8 8XB

DRAWING TITLE
Proposed Elevations & Section AA

CLIENT S.F. **PROJECT NO** 0602

DRAWING NO PR - E001 **REVISION** -

Date 02/24 **Drawn** Darren **SCALE (@ A3)** 1 : 100