

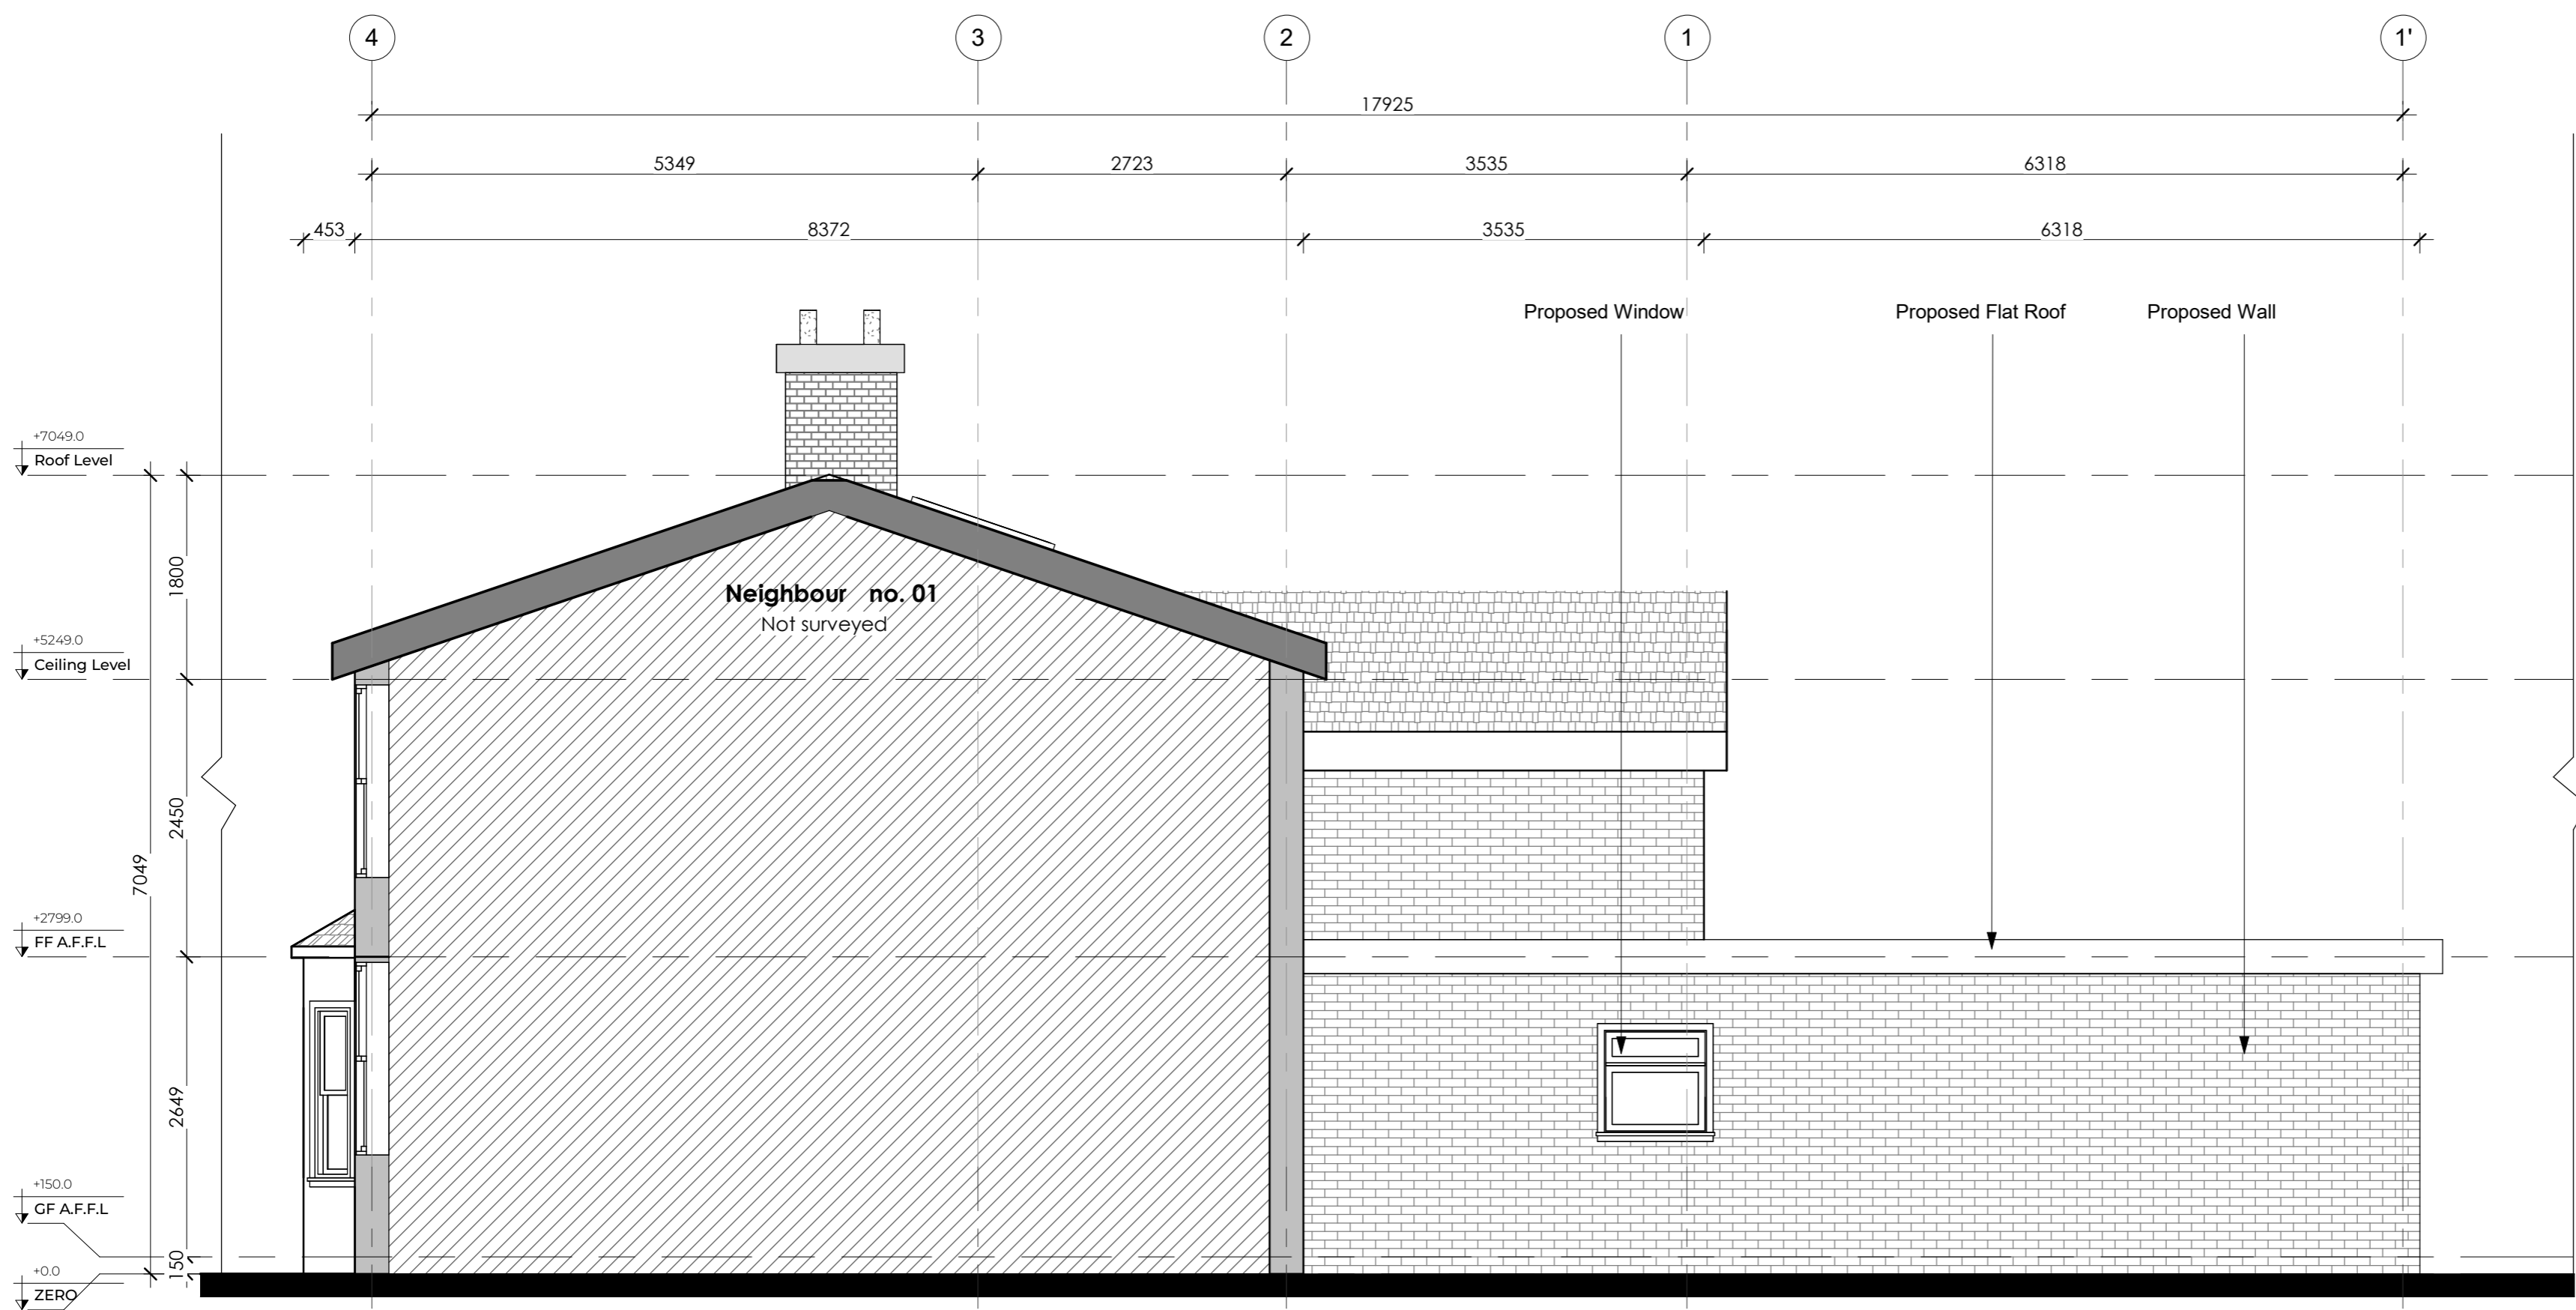
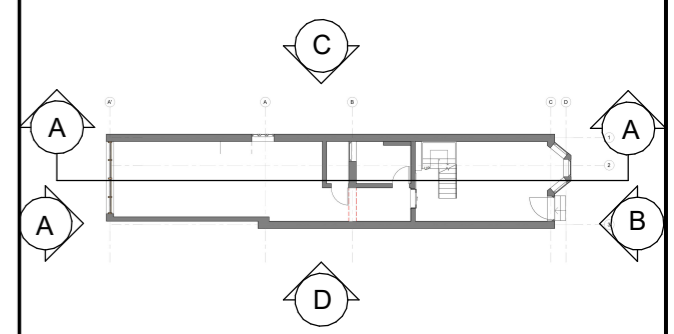


Notes
 Designitude Associates LTD take no responsibility for dimensions obtained by scaling from this drawing. Check all dimensions on site before fabrication. If no dimension is shown the recipient must ascertain the dimension specifically from the client or by site measurement and may not rely on the drawing. Supply of the drawing in digital form is solely for convenience and no reliance may be placed on any data in digital form. All data must be checked against hard copy. This drawing is issued for design intent only and should not be used for construction unless stated. Discrepancies or omissions are to be brought to the attention of the design team. This drawing shall not be reproduced in whole or part without prior expressed permission of Designitude Associates LTD.

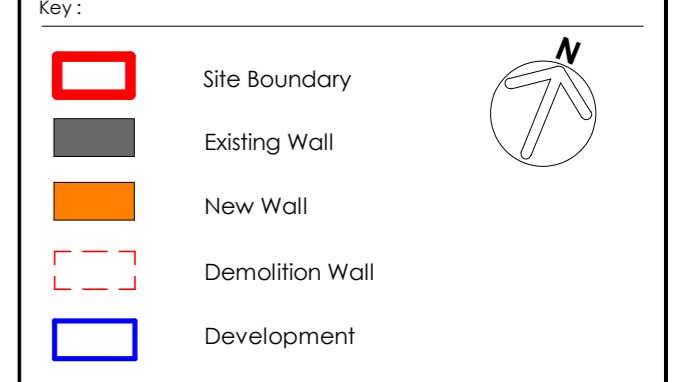

rev	description	by	check	date
1	Elevation Numbering Adjustment	HK	AK	19.02.24

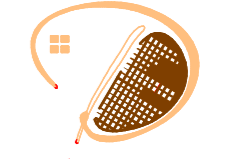


Design-itude Associates
 Architecture | Interior Design | Planning
 124 City Road - London - EC1V 2NX
 +44 (0) 207 459 4964
 info@design-itude.com - www.design-itude.com

PROJECT
 2 Gore Cottage , Dartford, DA2 7HR

DRAWING TITLE
 Proposed Elevation C

LEVEL	STATUS		
XX	Preliminary		
SCALE	BY	DATE	REVISION
1 : 50@A2	HK	19.12.23	01
DRAWING NUMBER			
0141-DIA-XX-XX-DR-A-XX- X207			

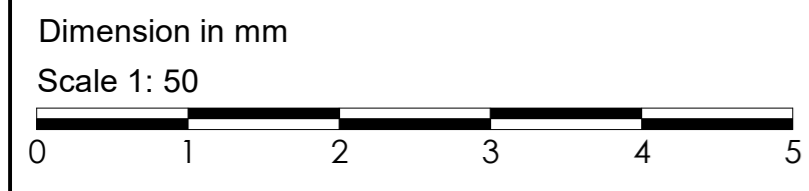

Protected under copyright 2022 ©
 Even after issuing, this drawing is and remains the copy written intellectual property of Invo Design Limited. As such it is forbidden to reproduce in part or whole or issue it to third parties without the explicit written permission of Invo Design Limited. Invo Design Limited explicitly forbids the issuing of this drawing to its competitors for the purpose of competitive tendering.