



SCALE BAR 1:50

GIA  
19.2 sq.m.

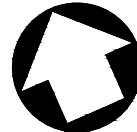

North

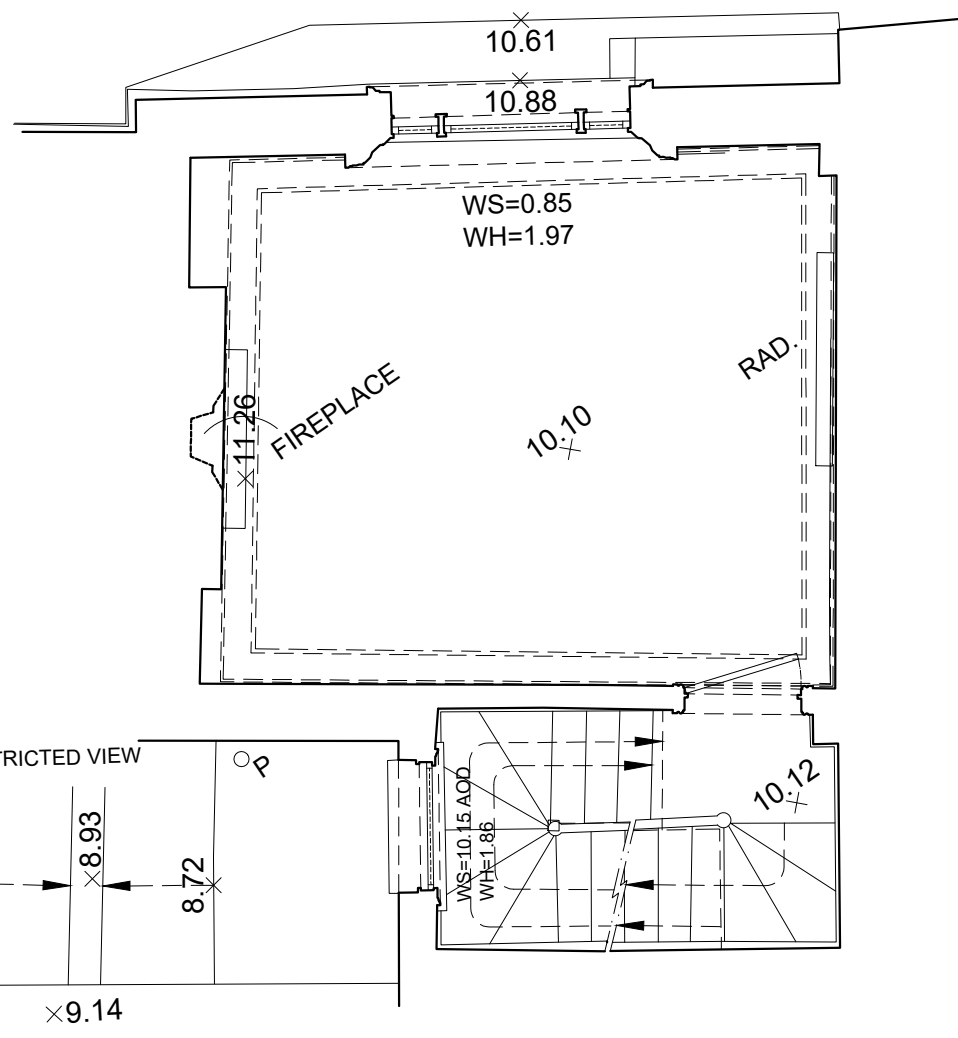

FIRST FLOOR

GIA  
19.1 sq.m.


All dimensions to be checked onsite.  
DO NOT SCALE THIS DRAWING

© Copyright



This confidential drawing and the copyright is the property of GRA and is neither to be copied in any way nor disclosed to any third party without the written consent of GRA

NOTES

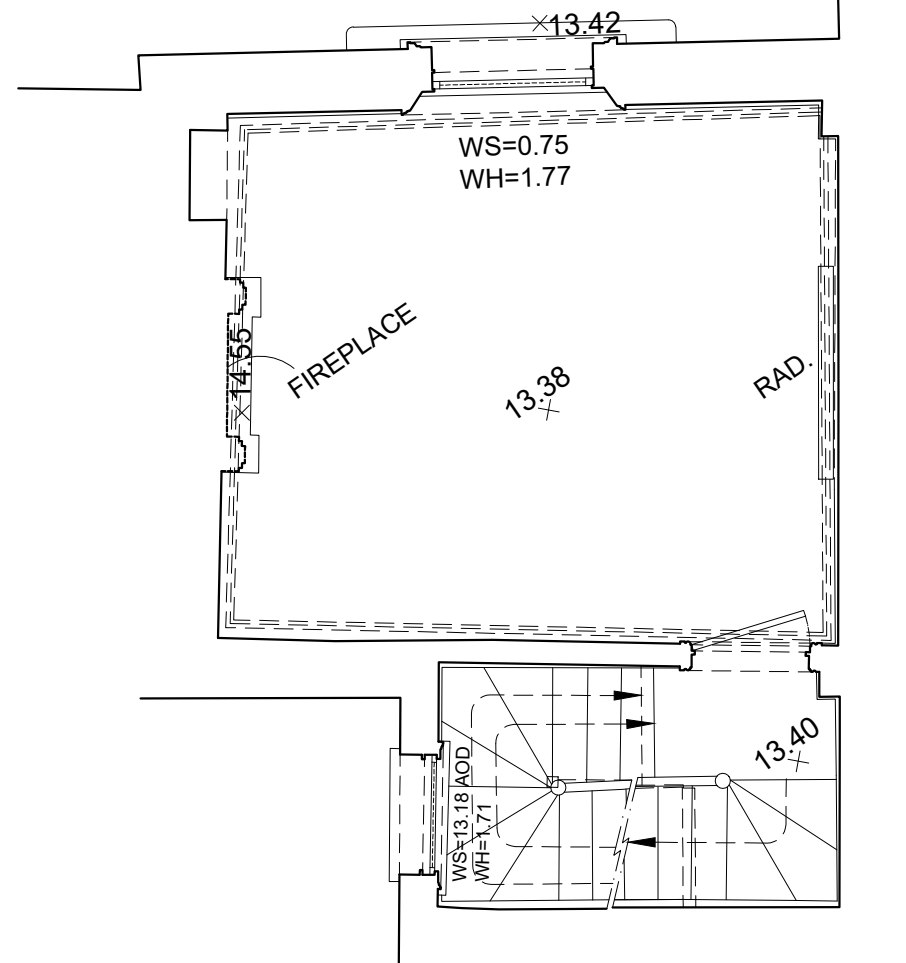

SECOND FLOOR

REVISIONS	
A	Title block changed 19-02-24

**GRA**  
architecture & interiors Ltd

1 Westmoreland Terrace  
LONDON  
SW1V 4AG  
T. 020 7823 2550  
E. office@grarchitecture.co.uk

**Title** First / Second Floor Plans  
EXISTING AND PROPOSED

**Project** 23 Eccleston Street  
London SW1W 9LX

**Client** Grosvenor Estate Belgravia

Scale	Date	Drawn By
1:50@A3	OCT 2023	GR
Job No.	Dwg No.	Rev.
357 / 23	SY/02	A