



### GENERAL NOTES

COPYRIGHT RESERVED  
 DO NOT SCALE FROM THIS DRAWING  
 ALL DIMENSIONS TO BE CHECKED ON SITE  
 ALL DRAWINGS TO BE READ IN CONJUNCTION WITH SPECIFICATION.  
 REFER TO SCHEME DRAWINGS AND SPECIFICATION

### EXISTING ROOF PLAN

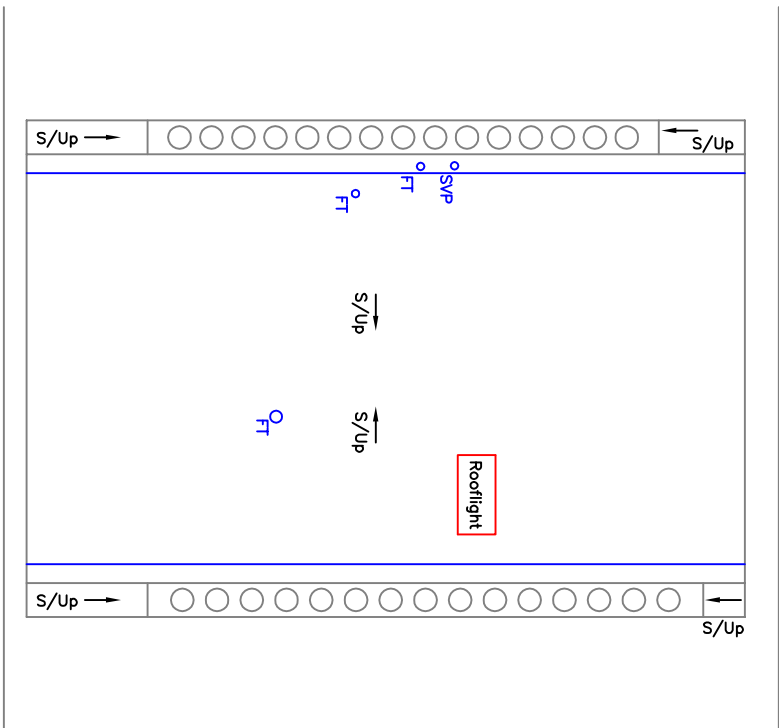

### PROPOSED ROOF PLAN

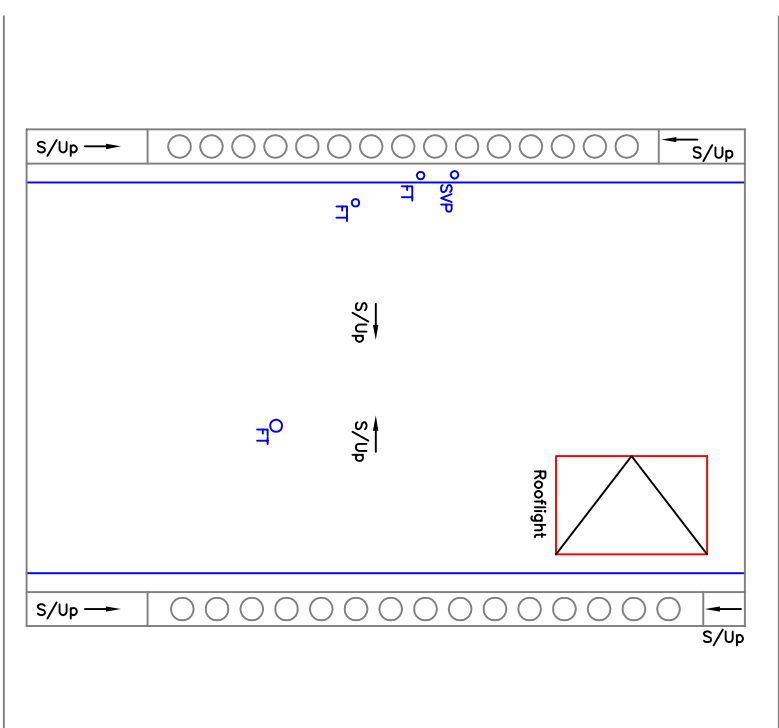

1. Existing bituminous felt roof coverings to be stripped back to deck. New bituminous felt coverings to be installed.
2. Provide additional insulation between roof joists.
3. Remove existing rooflight, make good former opening.
4. Provide new opening rooflight to rear section of roof.



Revision	Description

**DAY Associates**  
 Construction Professionals  
 Castle Malwood  
 Minstead, Hants. SO43 7PE  
 t: 02380 812530  
 e: dayassociates@btopenworld.com

**Client**  
 99 Belgrave Road Limited  
 c/o Dauntons Soar Management Limited  
 8 Denbigh Street, London, SW1V 2ER

**Project**  
 Proposed Roof Resurfacing  
 99 Belgrave Road  
 London, SW1V 2BH

**Title**  
 Roof Plan  
 Existing & Proposed

Scale	Date	Drawn
1:100 @ A3	April 21	AH
Project No.	Drawing No.	Revision
3398	003	/