


LODGE 4 NORTH ELEVATION.

EAST ELEVATION.


SOUTH ELEVATION.

WEST ELEVATION

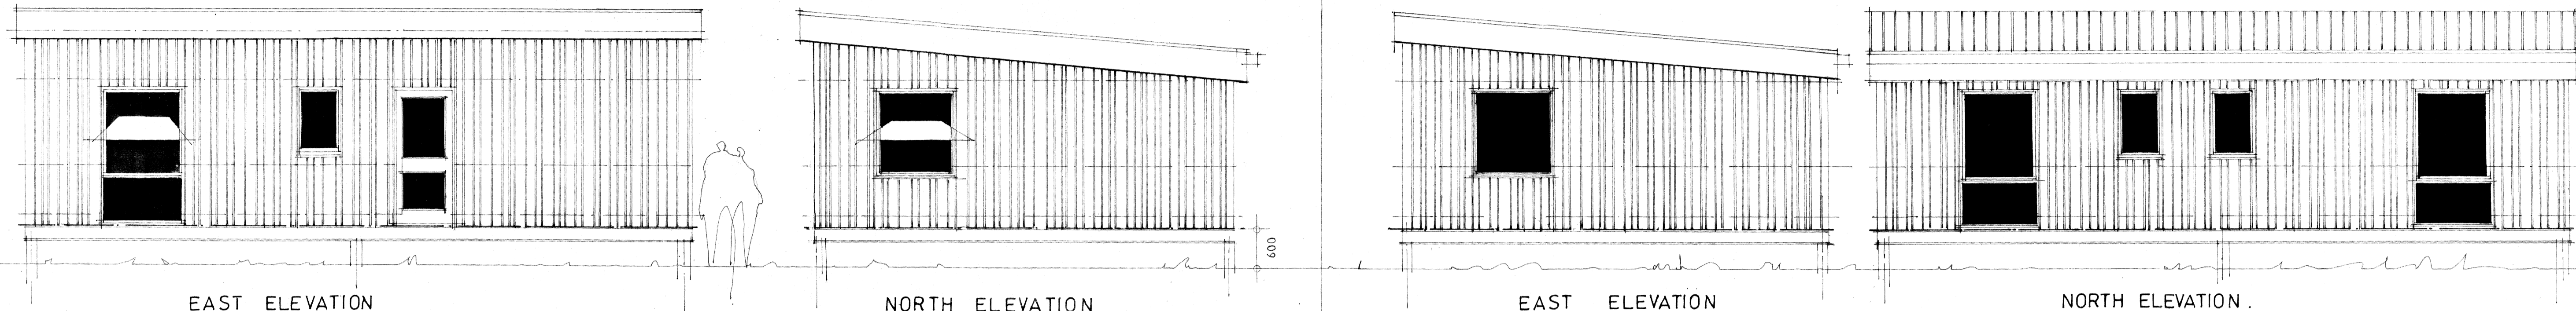


EAST ELEVATION

NORTH ELEVATION

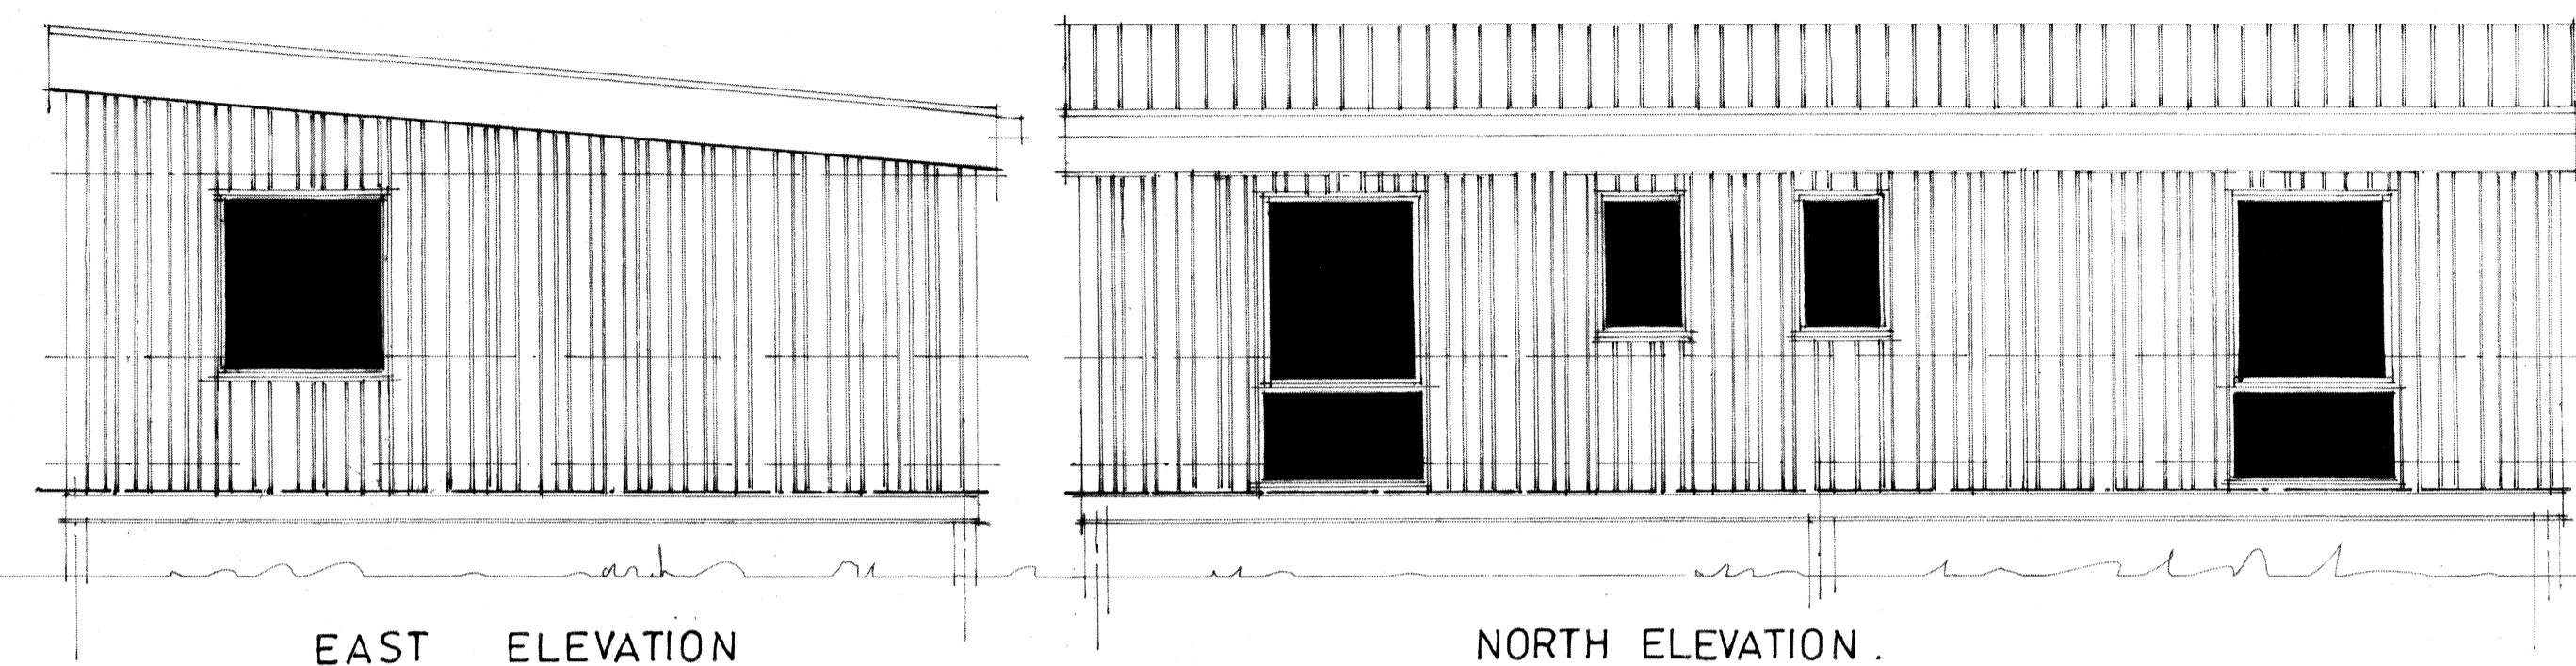

EAST ELEVATION

NORTH ELEVATION.

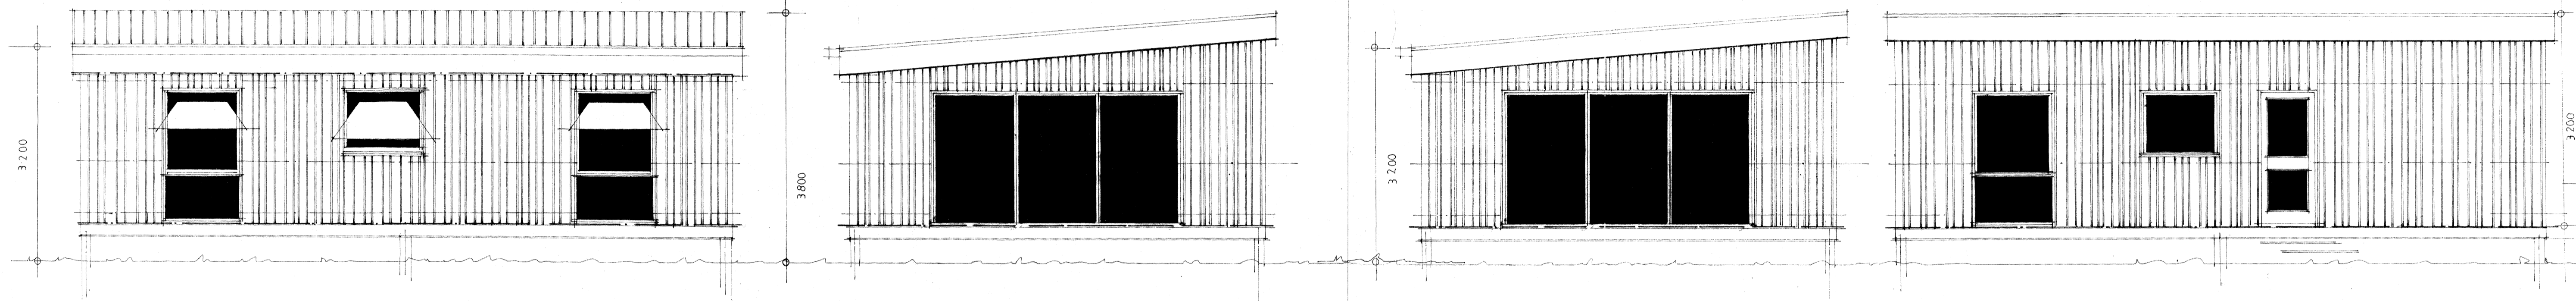


LODGE 2 WEST ELEVATION.

SOUTH ELEVATION


LODGE 3 WEST ELEVATION

SOUTH ELEVATION

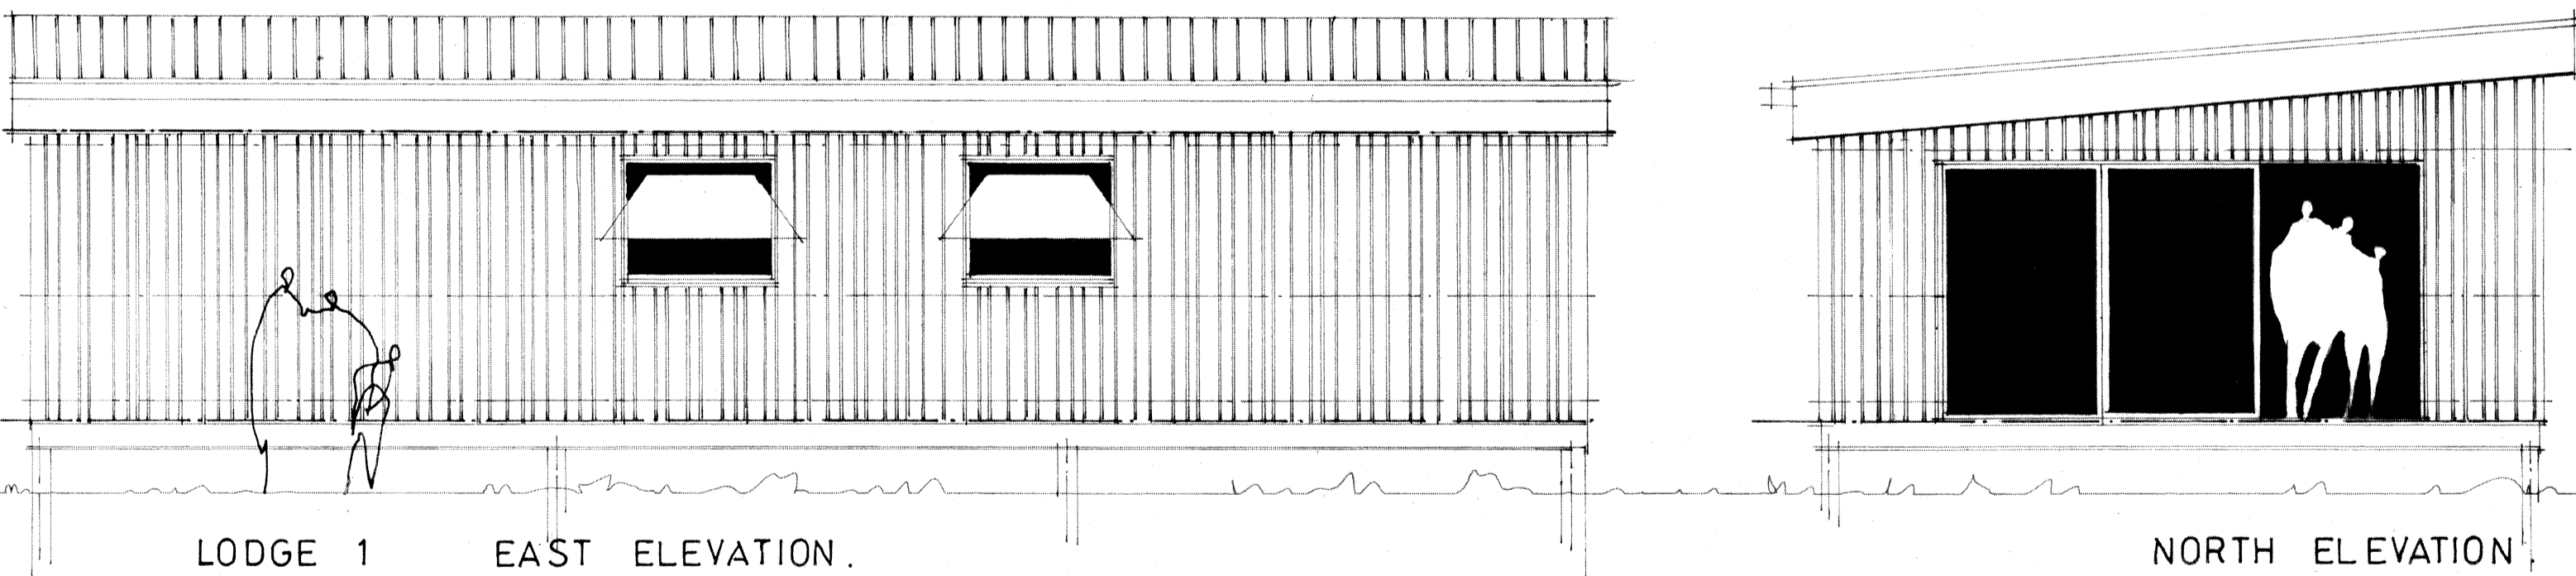


LODGE 1 EAST ELEVATION.

NORTH ELEVATION

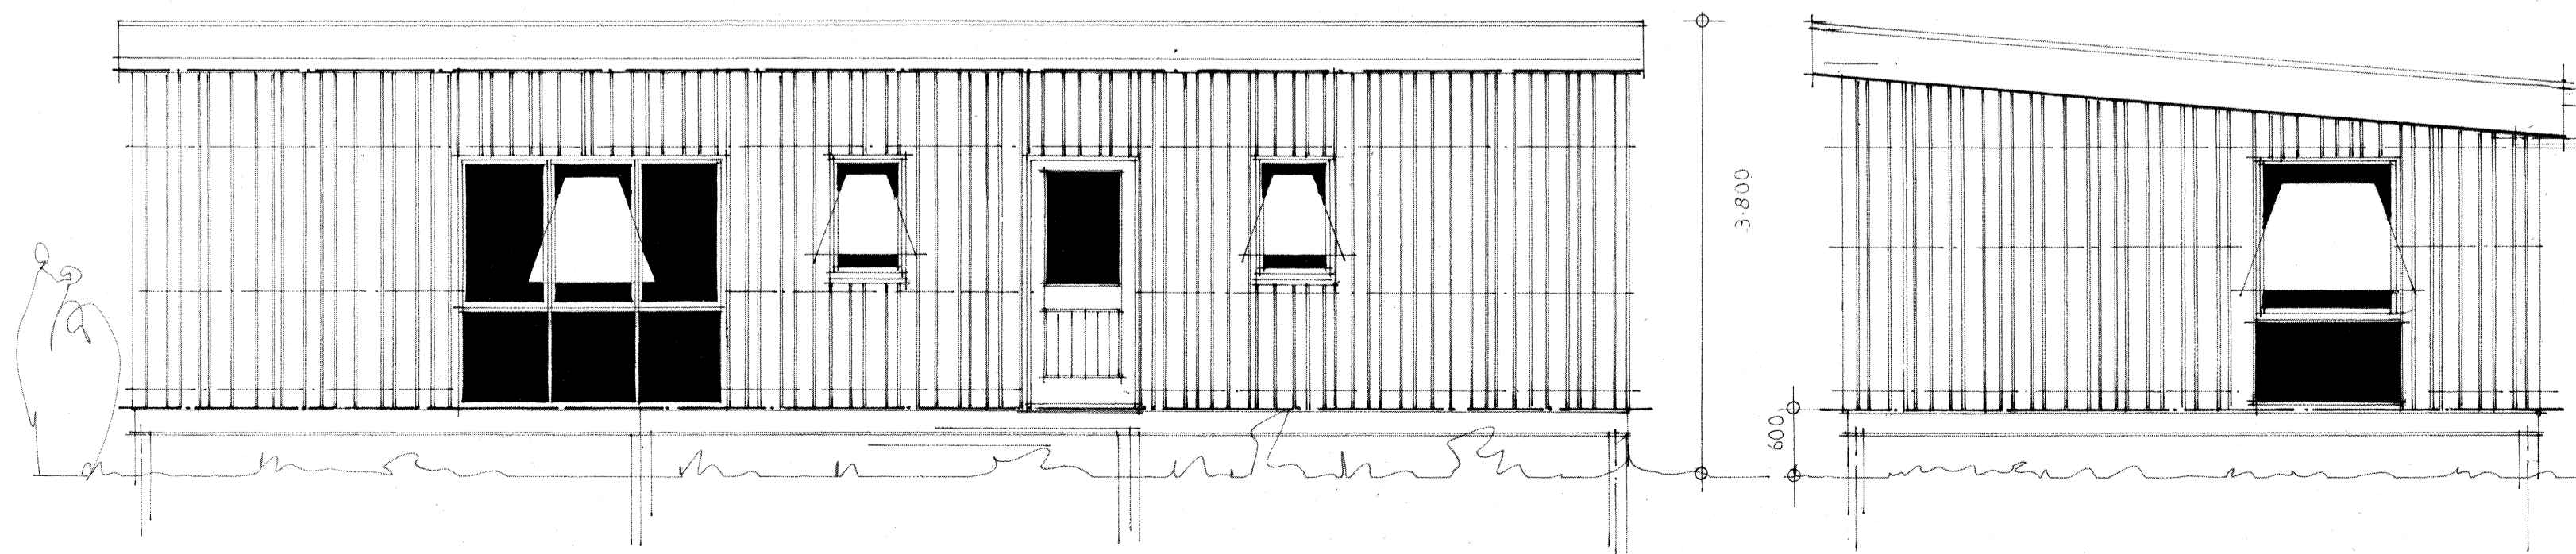

LODGE 1 WEST ELEVATION

SOUTH ELEVATION

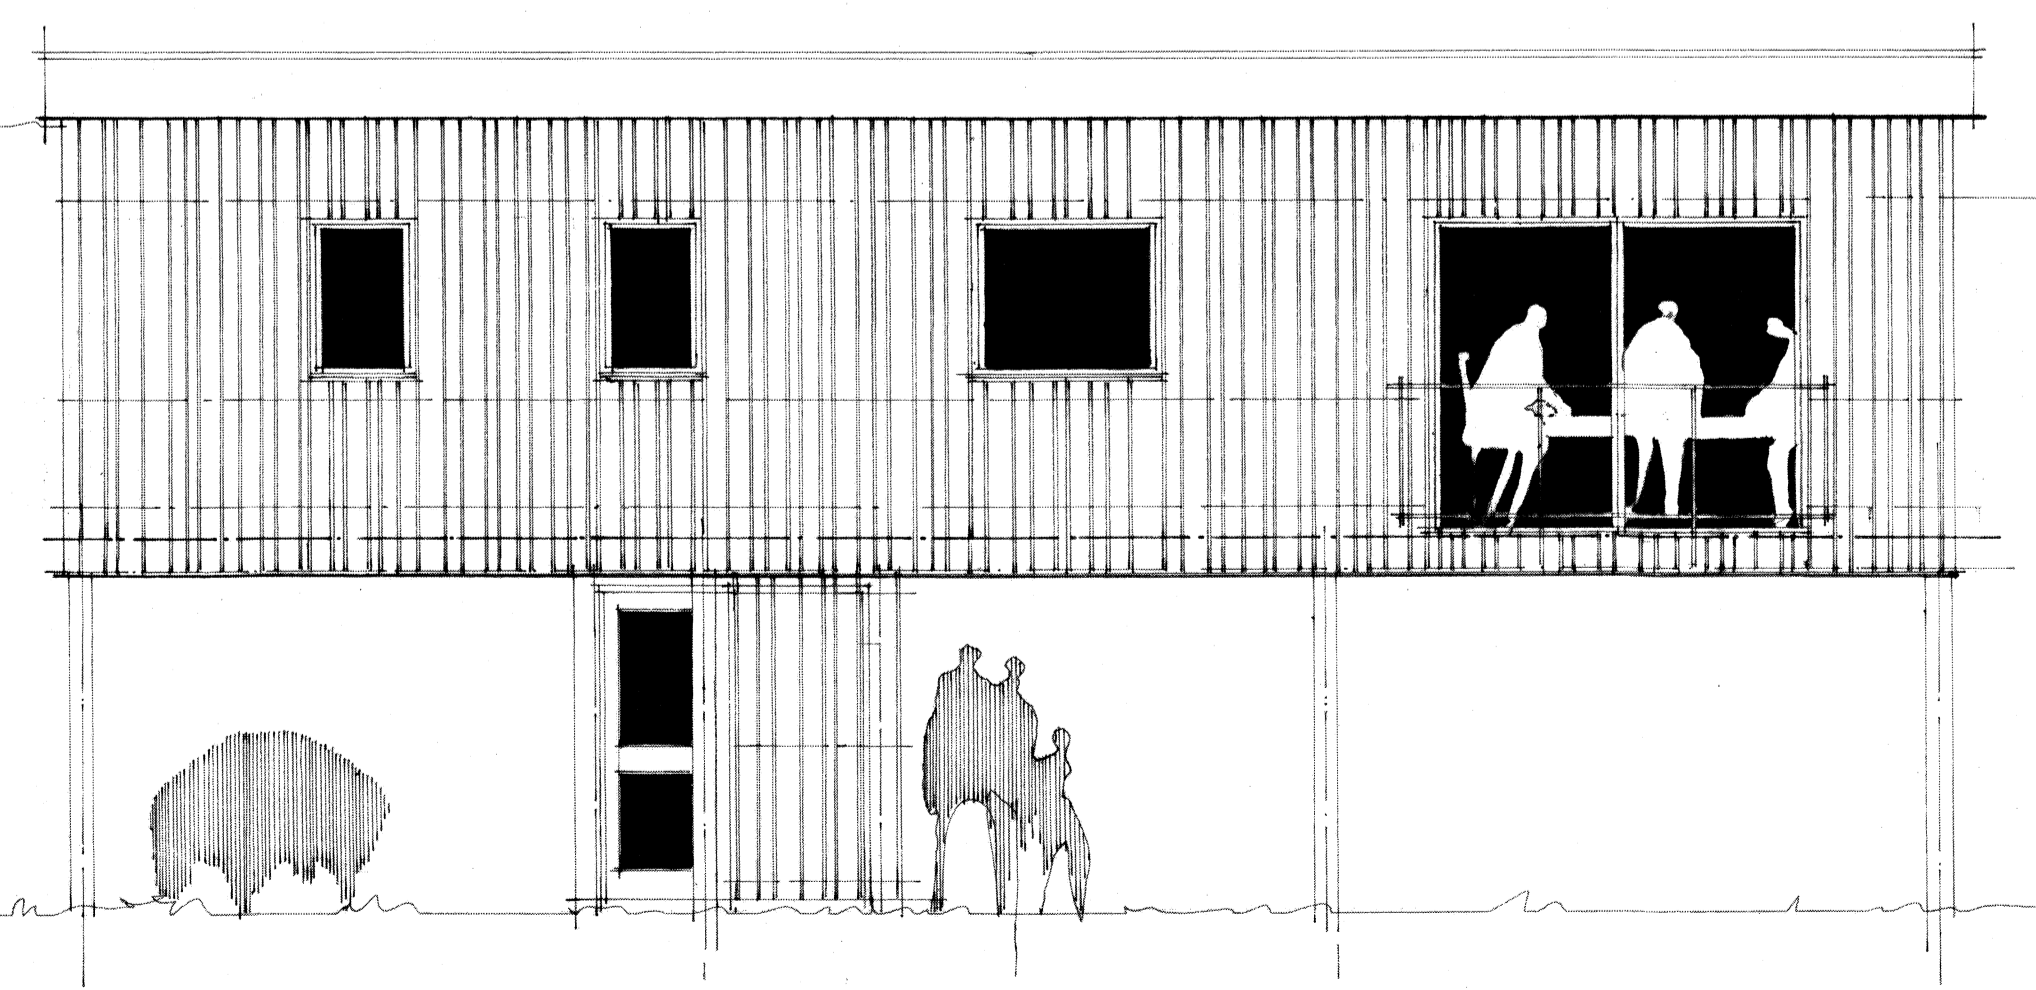

LODGE 5 SOUTH ELEVATION  
LODGE 6 south west ELEVATION

LEIGHTONWOOD LODGES