




FRONT

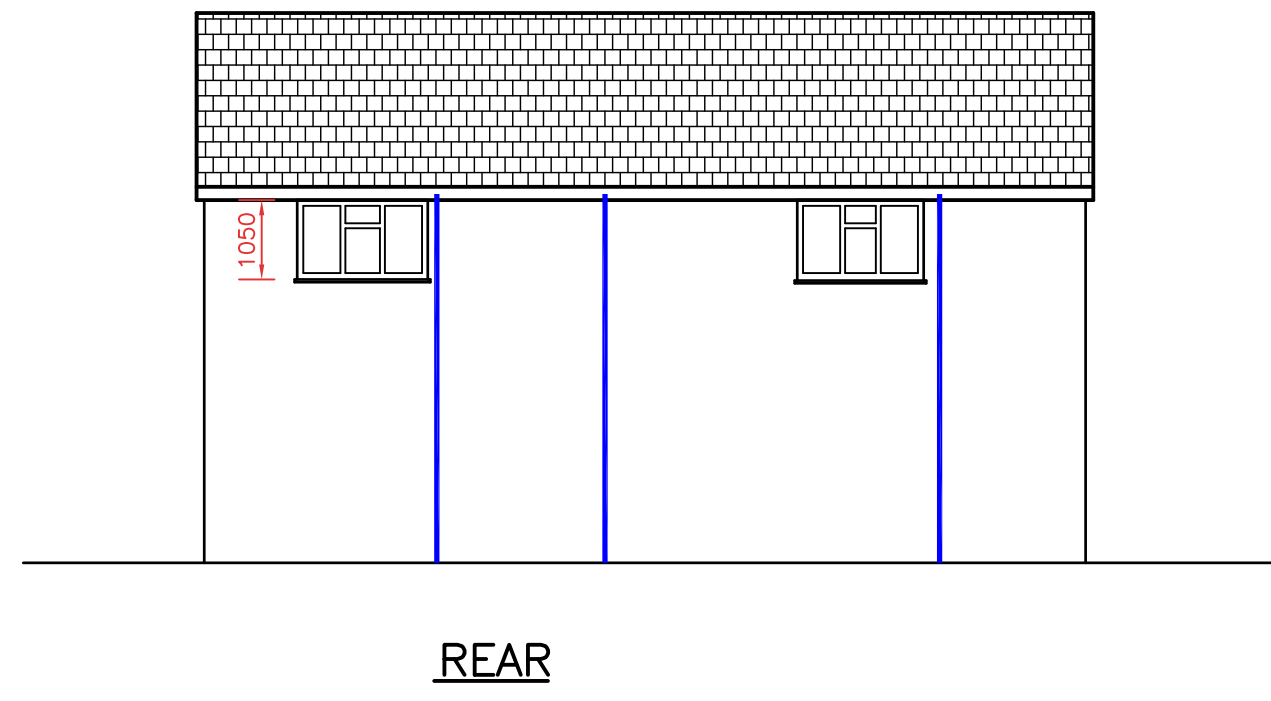

REAR

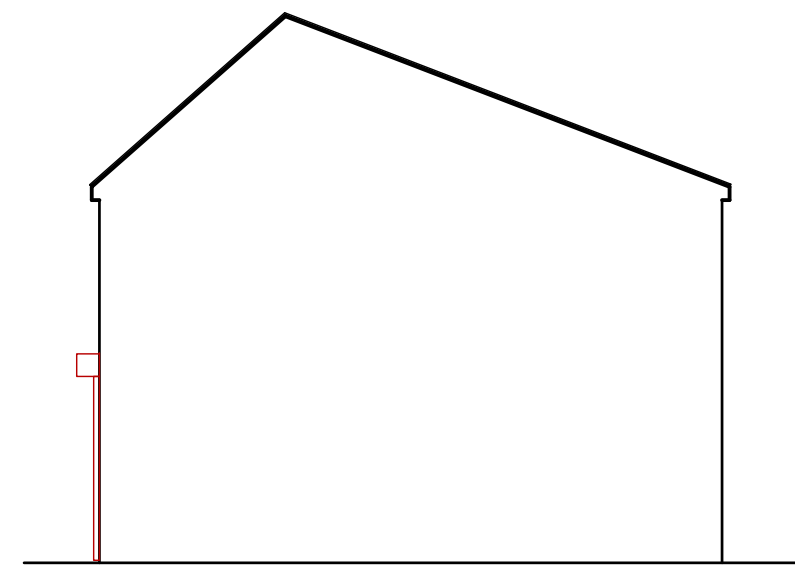


NORTH FLANK

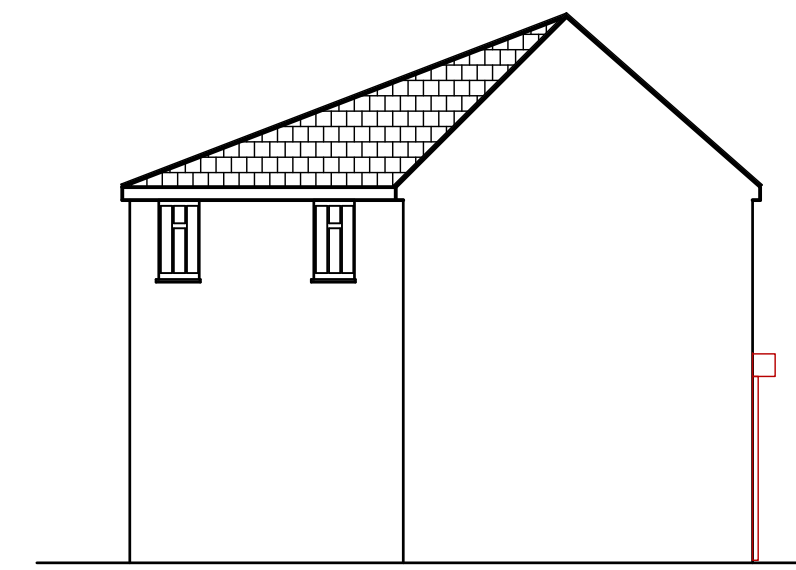


SOUTH FLANK


PROPOSED ELEVATIONS

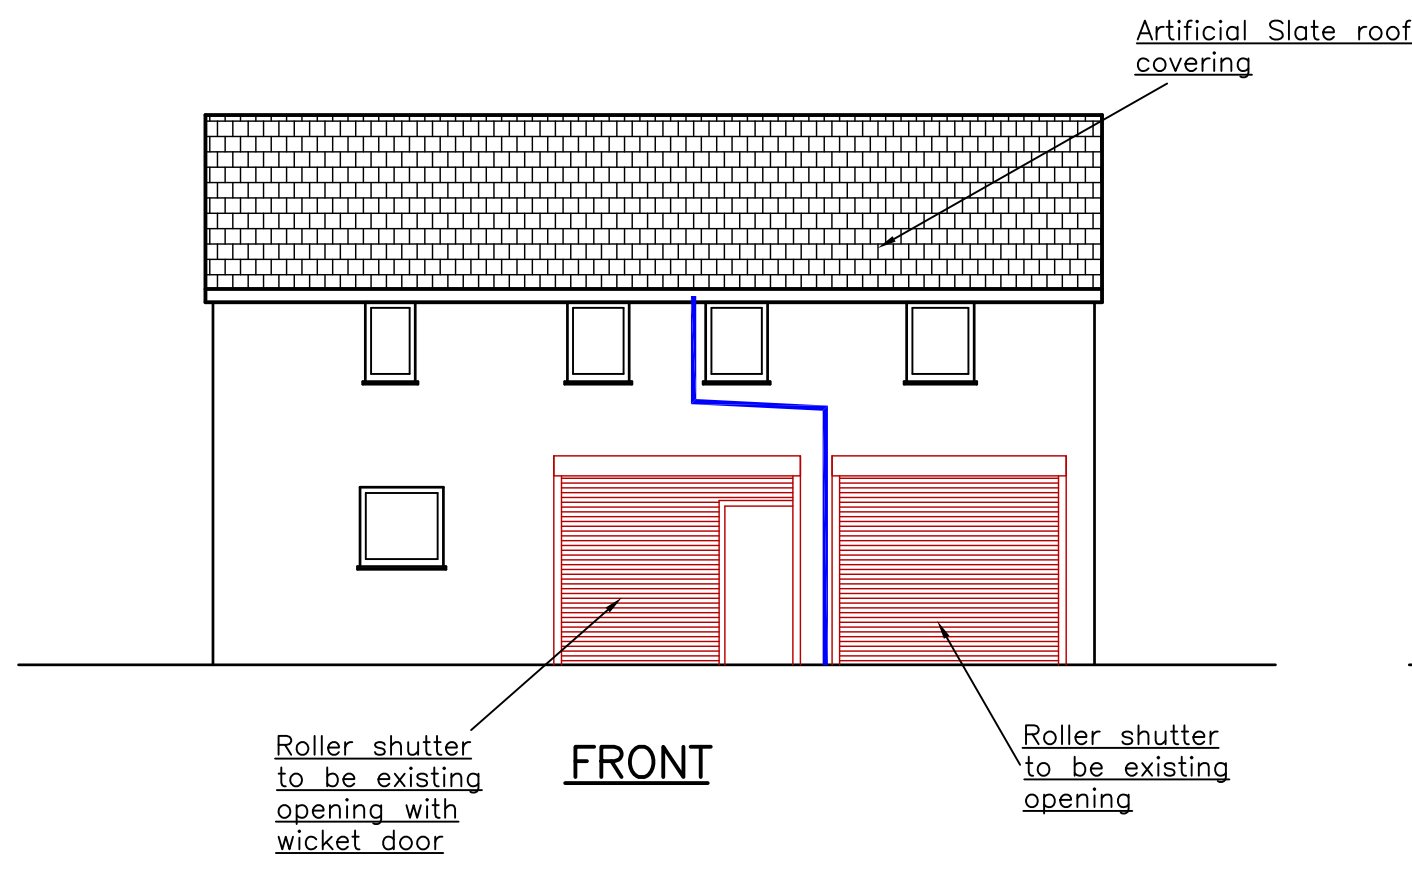


FRONT

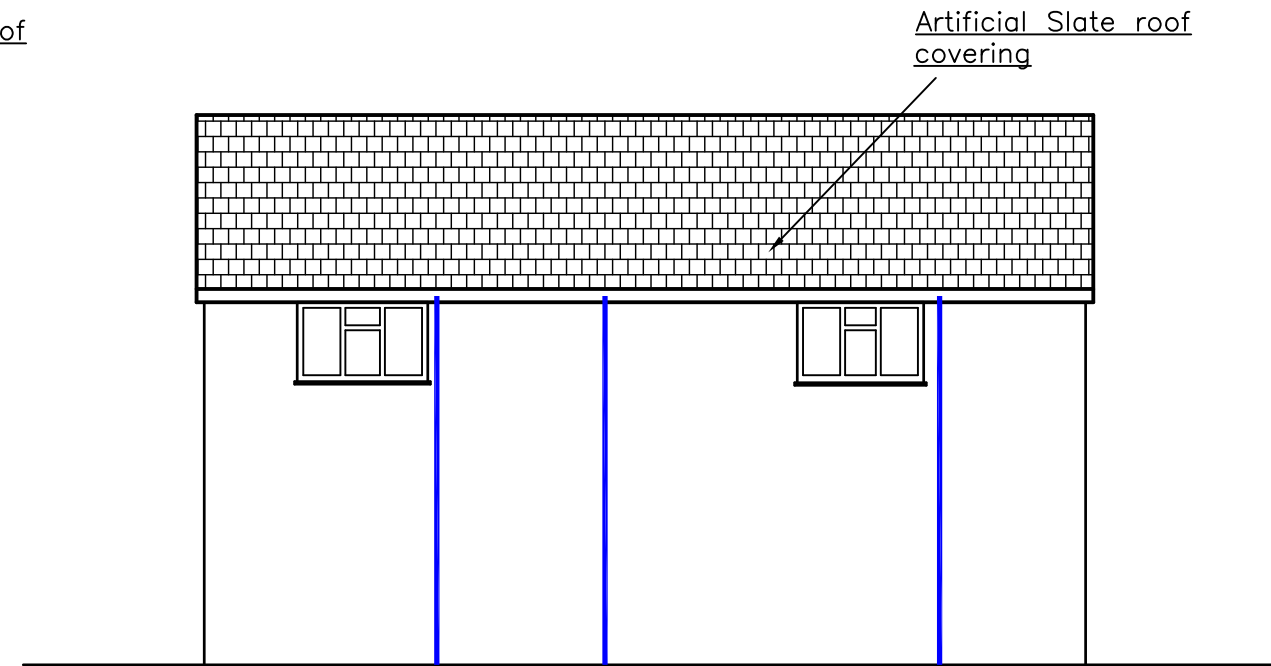

REAR

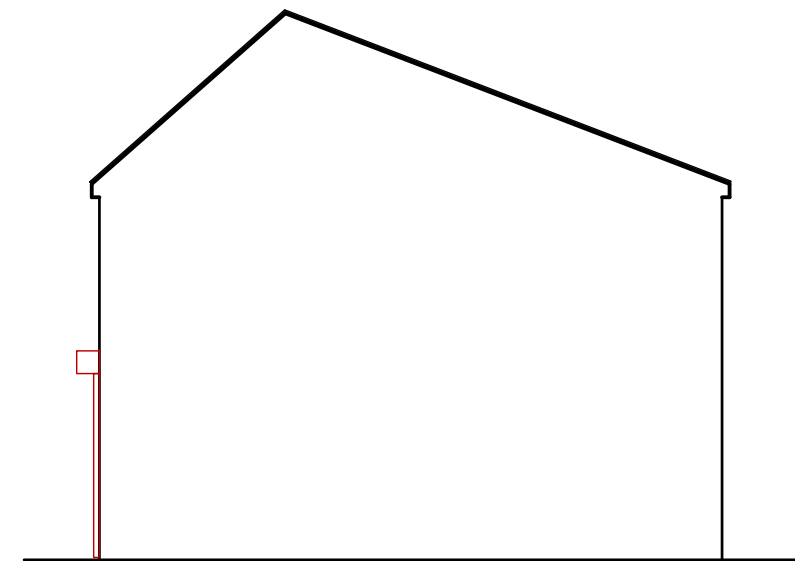


NORTH FLANK

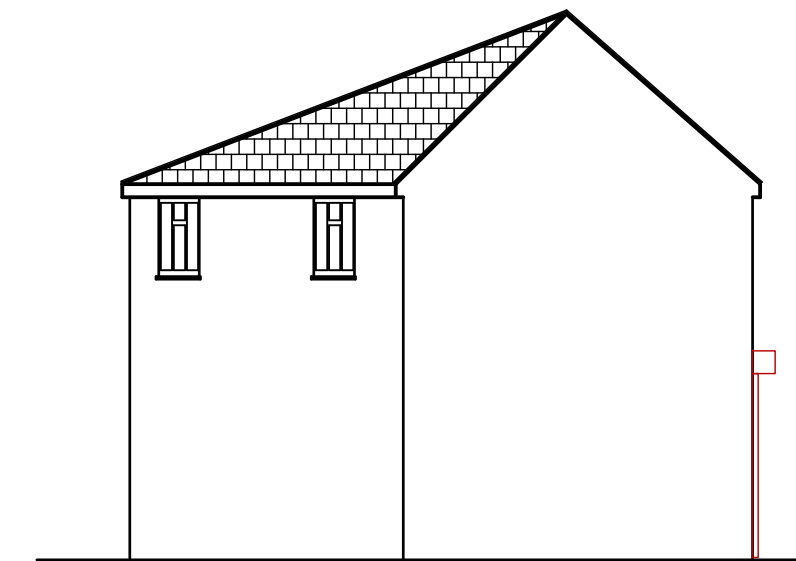


SOUTH FLANK

EXISTING ELEVATIONS

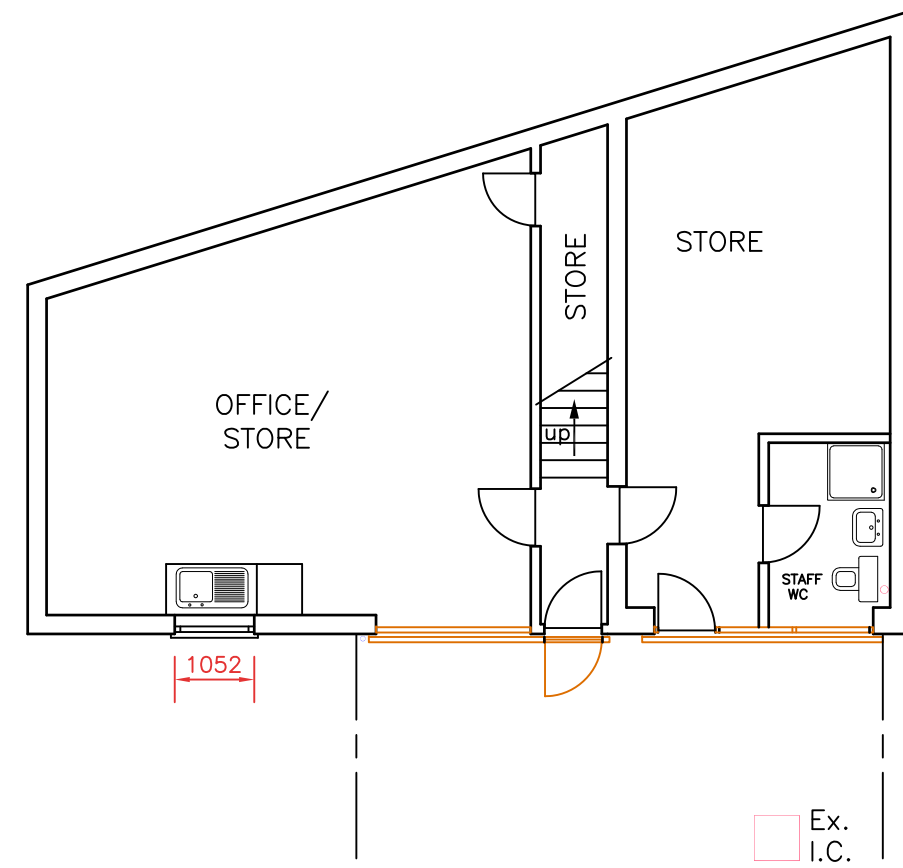


GROUND

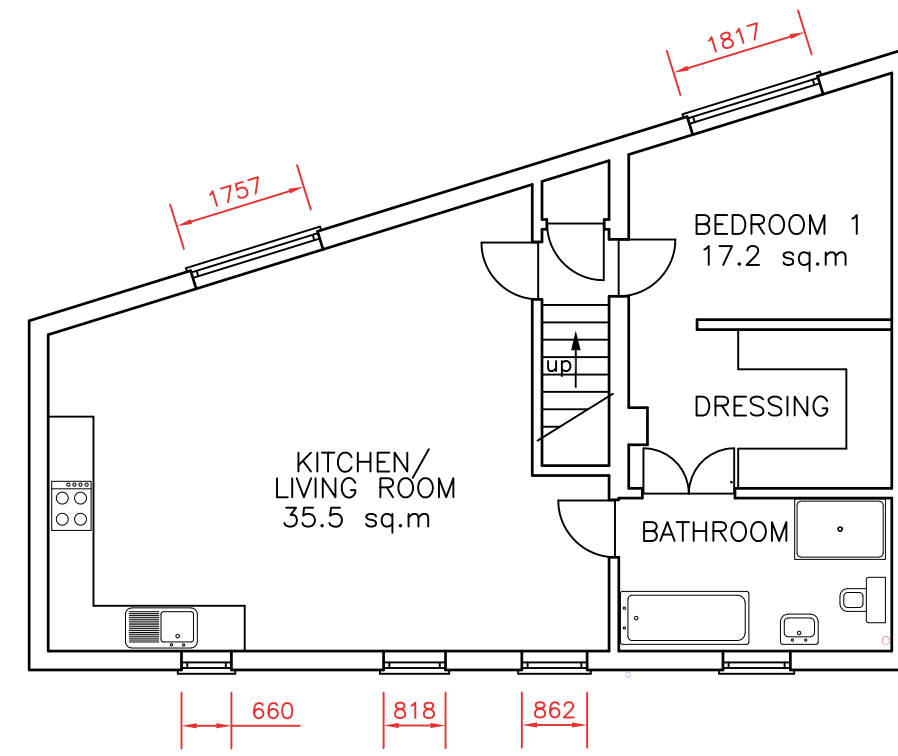


FIRST


PROPOSED PLANS

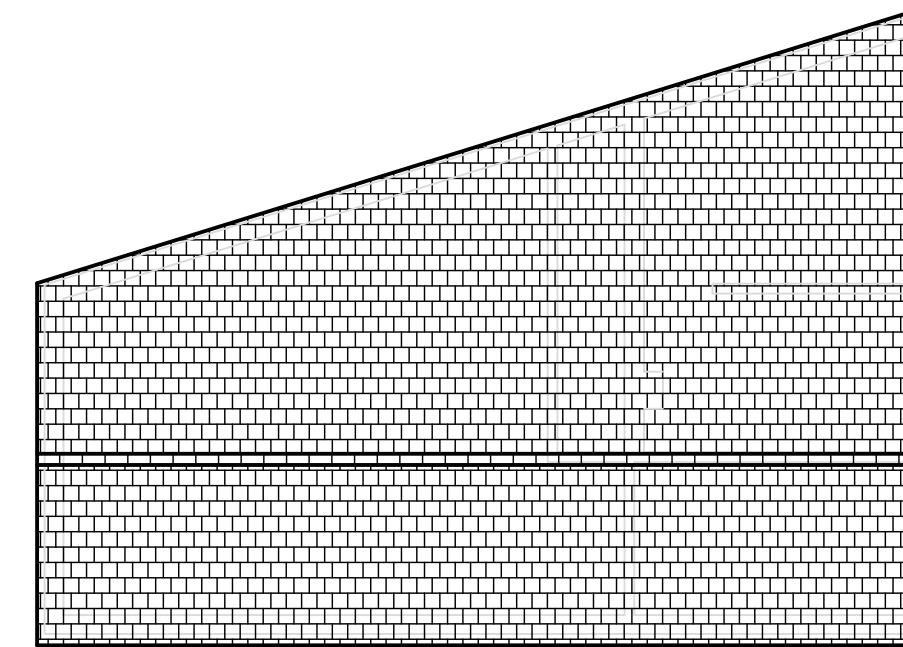

ROOF

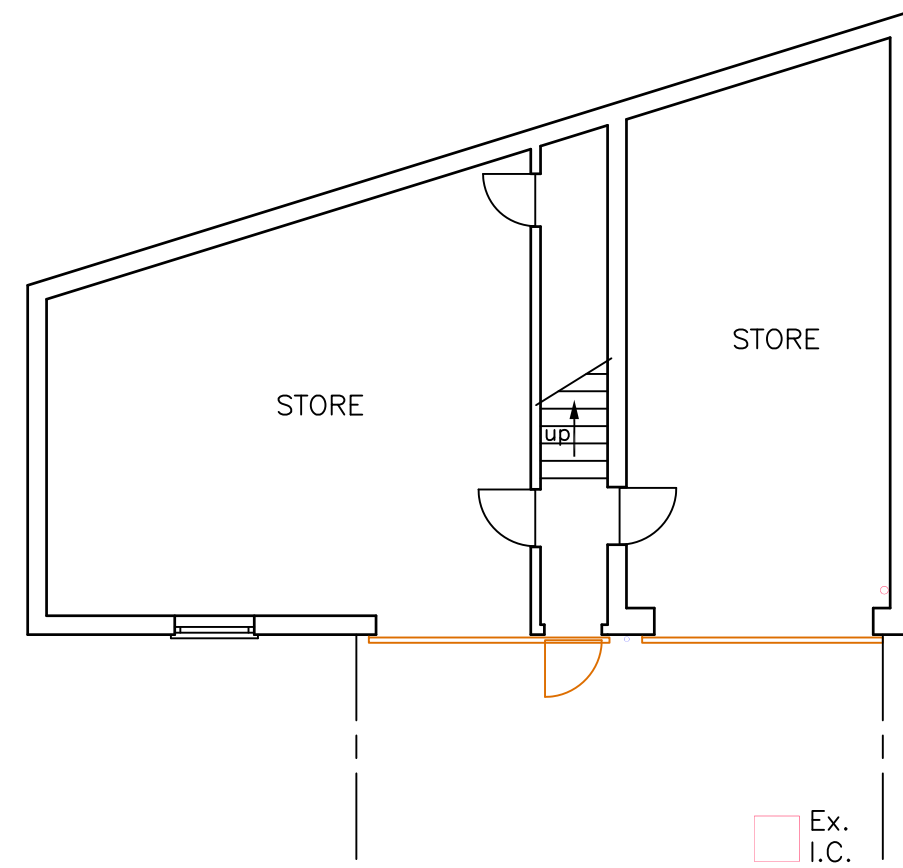


GROUND

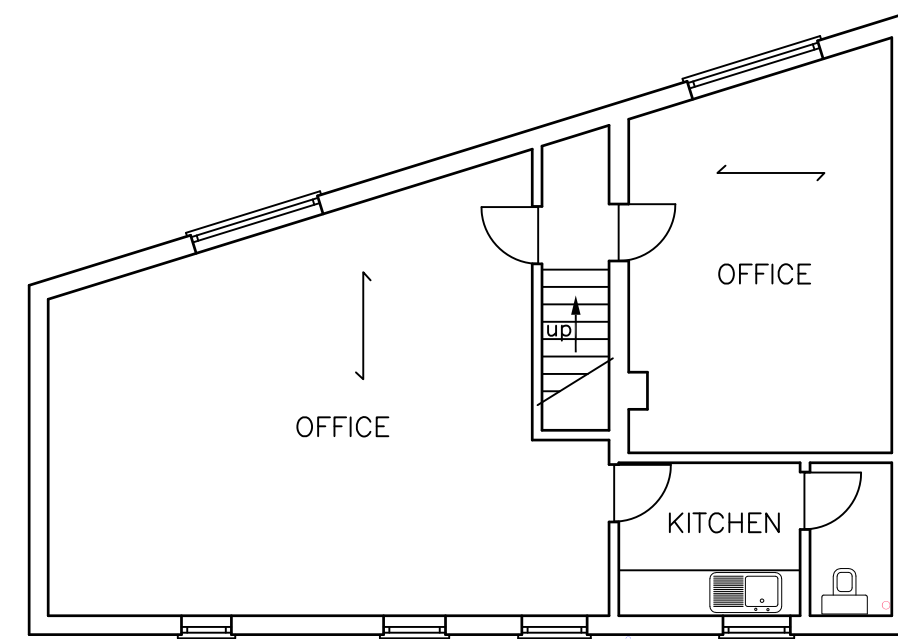

FIRST

EXISTING PLANS

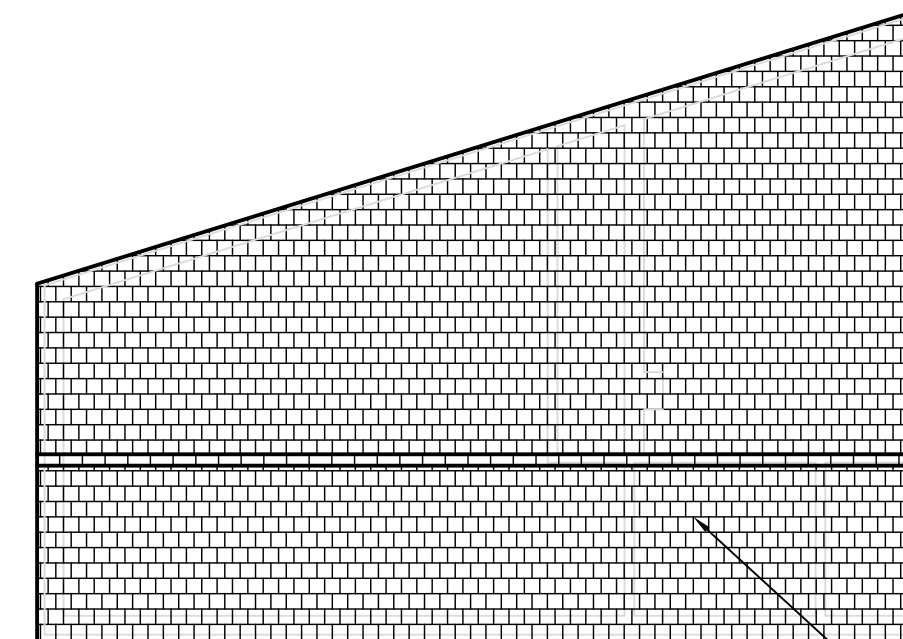

ROOF

- NOTES
1. This drawing to be read in conjunction with all other relevant Engineer's drawings.
 2. Do not scale from this drawing. All dims., where given, are in millimetres and must be confirmed on site as required.
 3. All new external finishes to match existing unless shown otherwise on the drawings.

© This drawing is the copyright of M.H. QUALTERS ASSOCIATES and may NOT be used or reproduced without their written consent.

No.	AMENDMENTS	By	Date
A.	Internal arrangements amended	M.H.Q.	13/11/23

JOB TITLE
136A CHURCH ROAD
CROYDON
SURREY, CR0 1SE

TITLE
INTERNAL ALTERATIONS

Client
J AYDADE

M. H. QUALTERS ASSOCIATES
CONSULTING ENGINEERS

66 BUSHEY WAY, BECKENHAM, KENT BR3 6TD
Tel - +44 (0)20-8650 2224 E info@mqualtersassociates.co.uk

Architect			
Drawn By-	M.H.Q.	Scales-	1:100 @ A1
Checked by-	JOB. NO.	DWG. NO.	Rev.
Date-	13/06/23	23/0602	P002 A

