




4 Typical Detail - BT1 Vertical Bar Railing
Scale 1 : 10

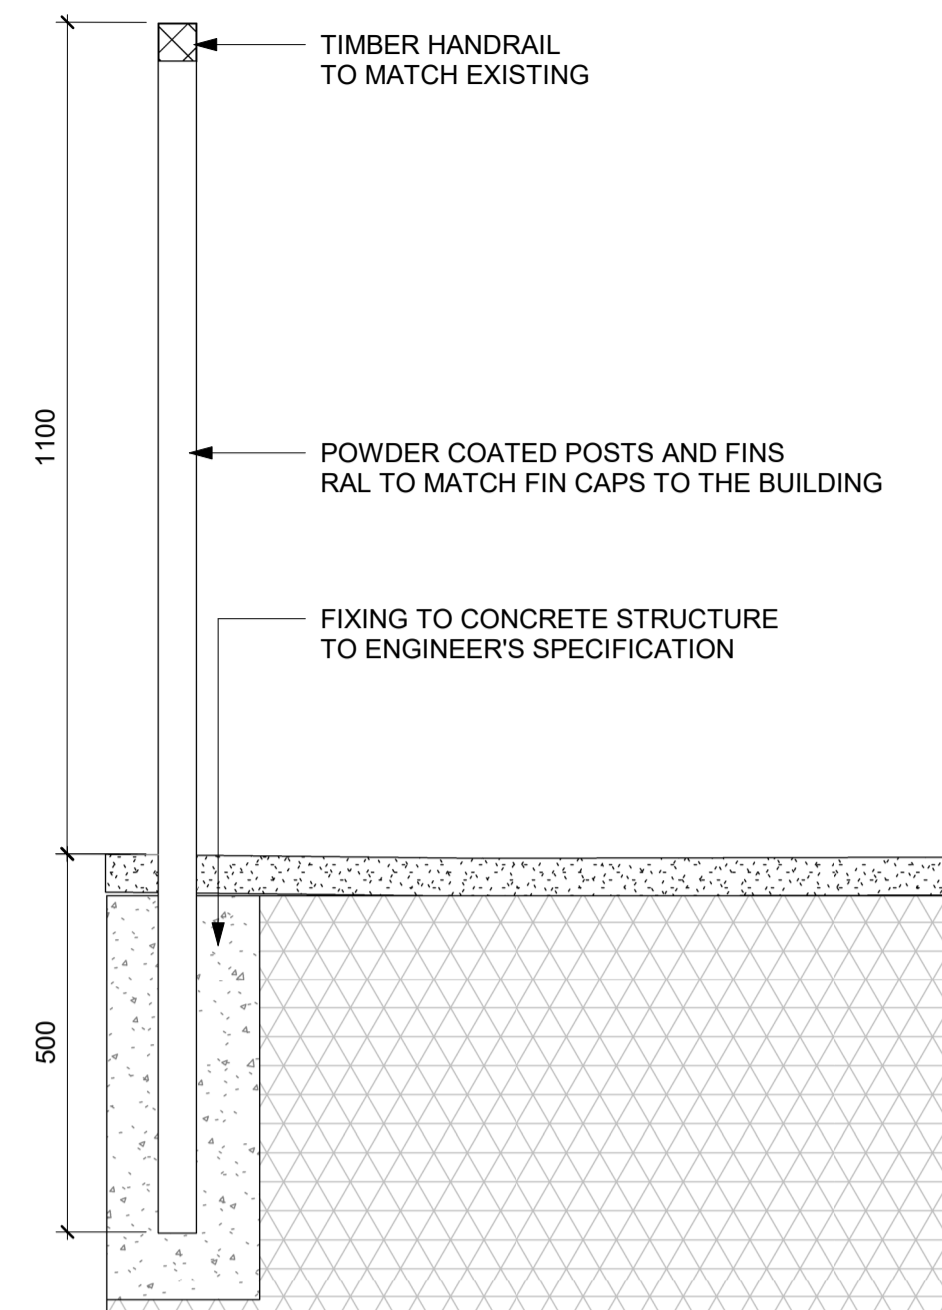


5 Typical Detail - BT1
Scale 1 : 10

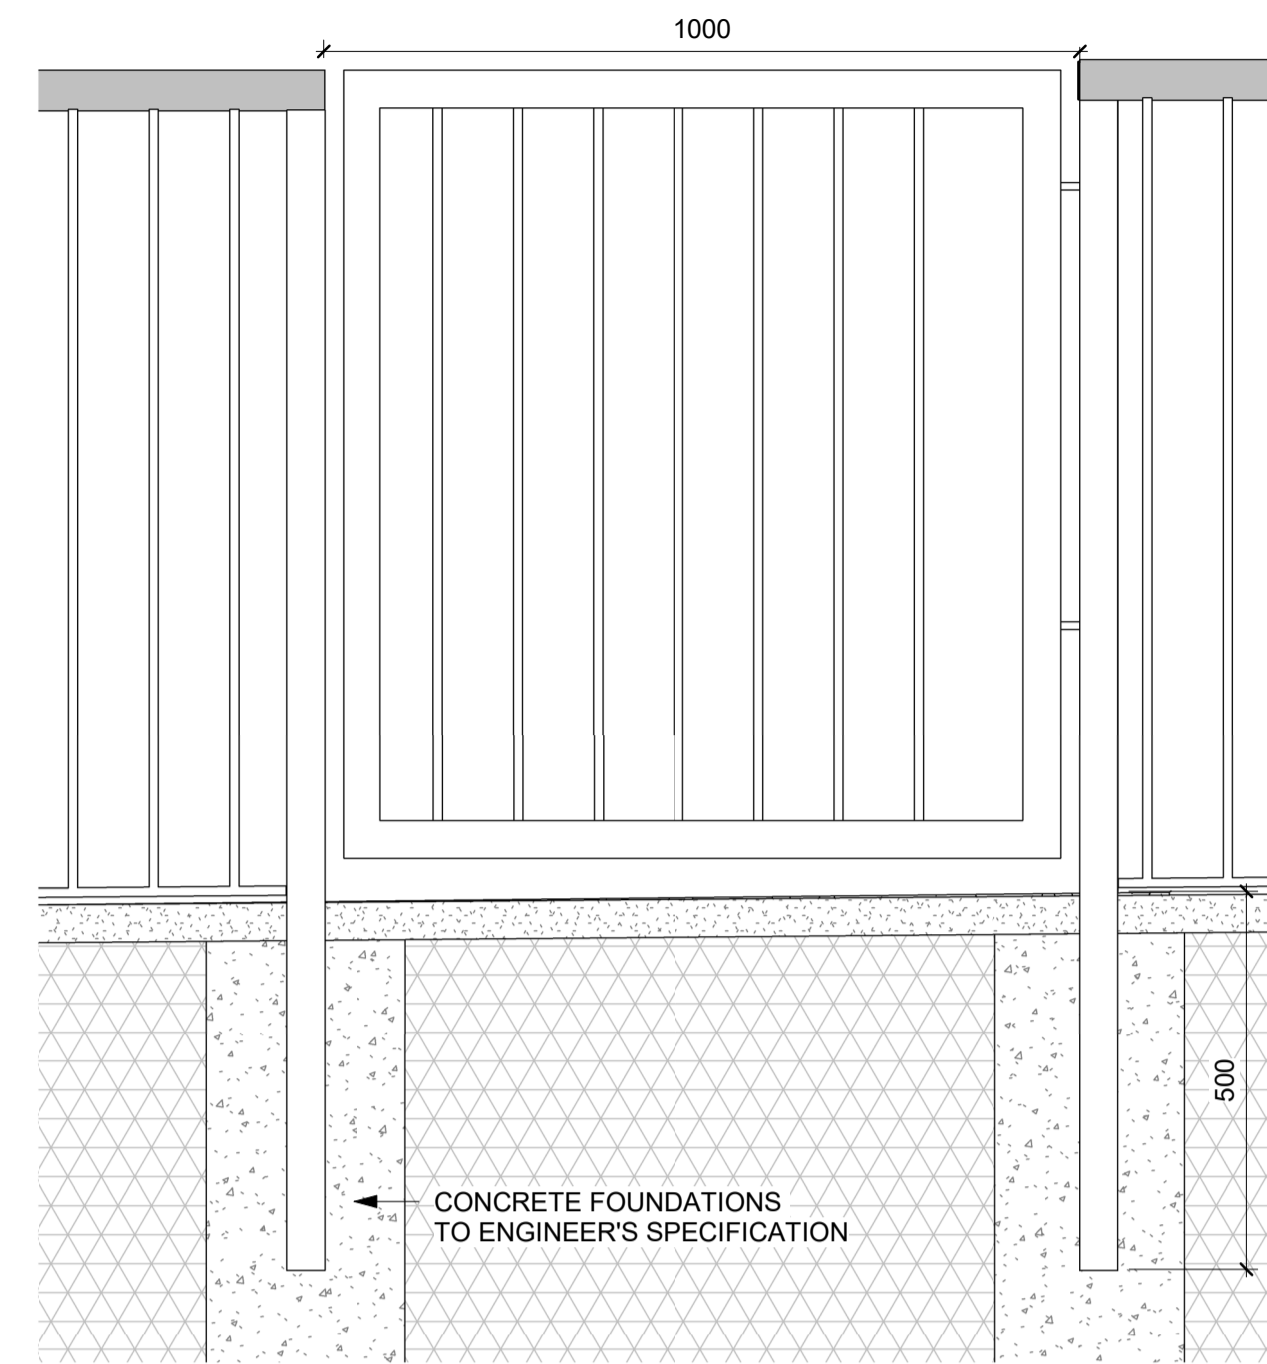

6 Typical Detail - GT2
Scale 1 : 10

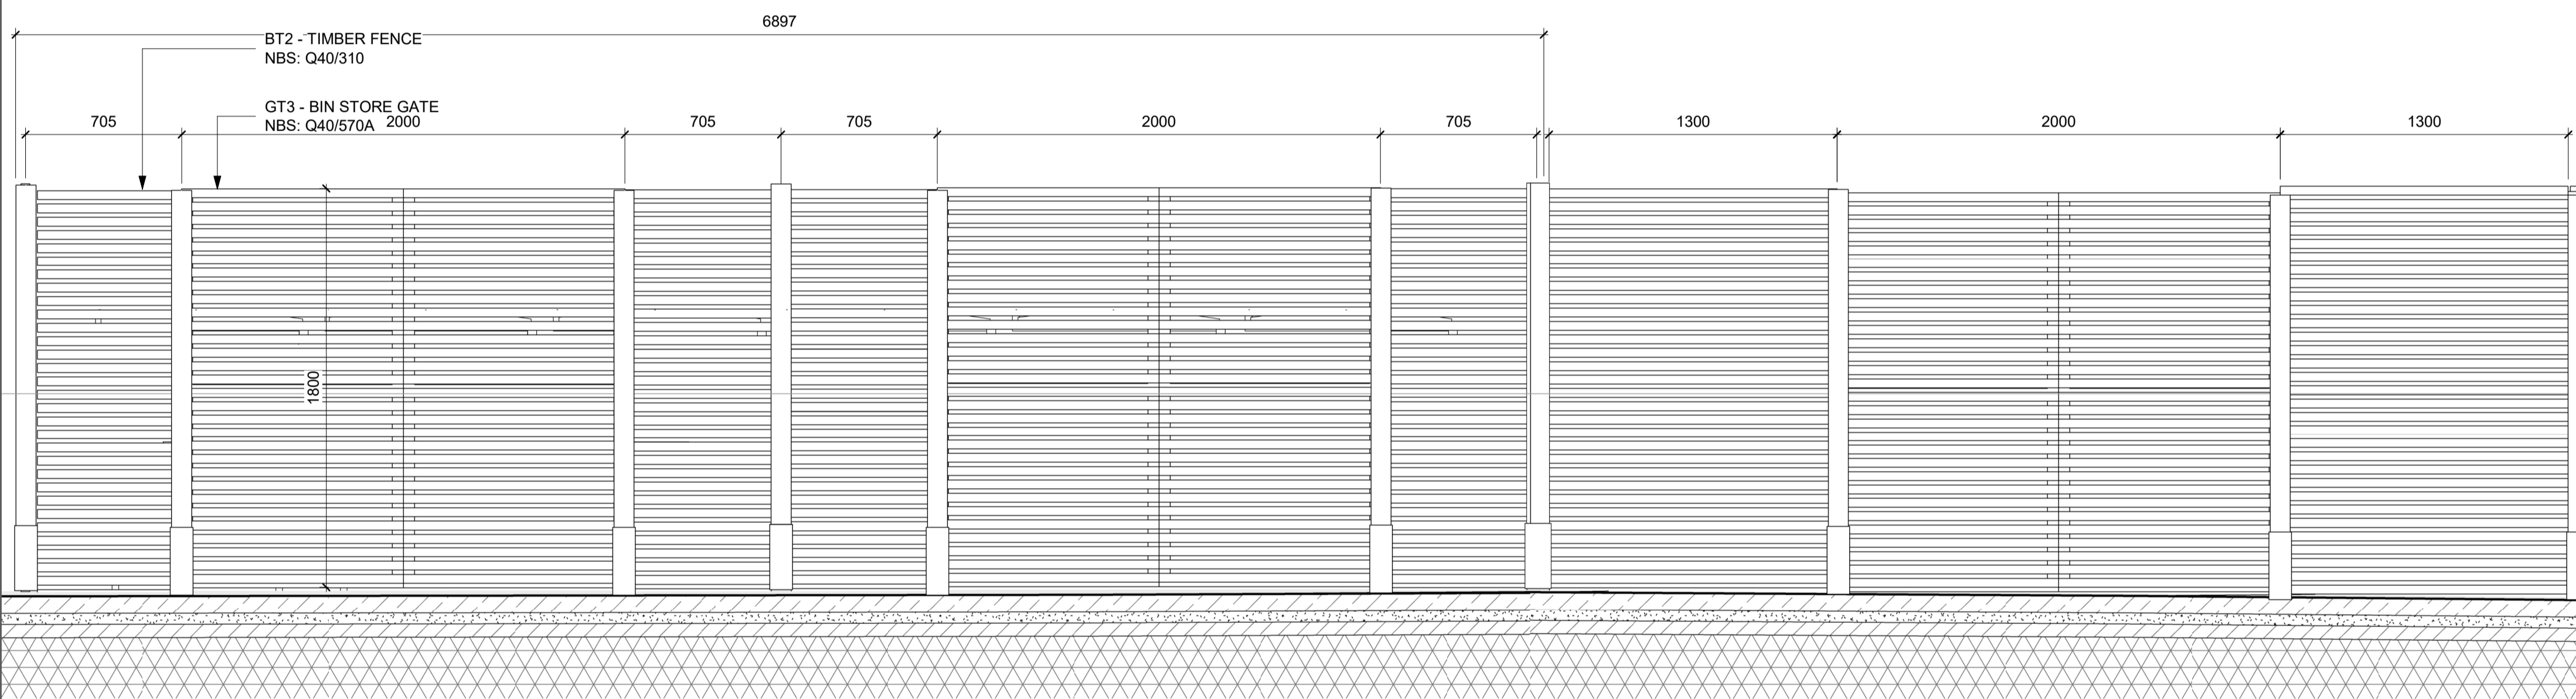

7 Bin Store - Elevation
Scale 1 : 20

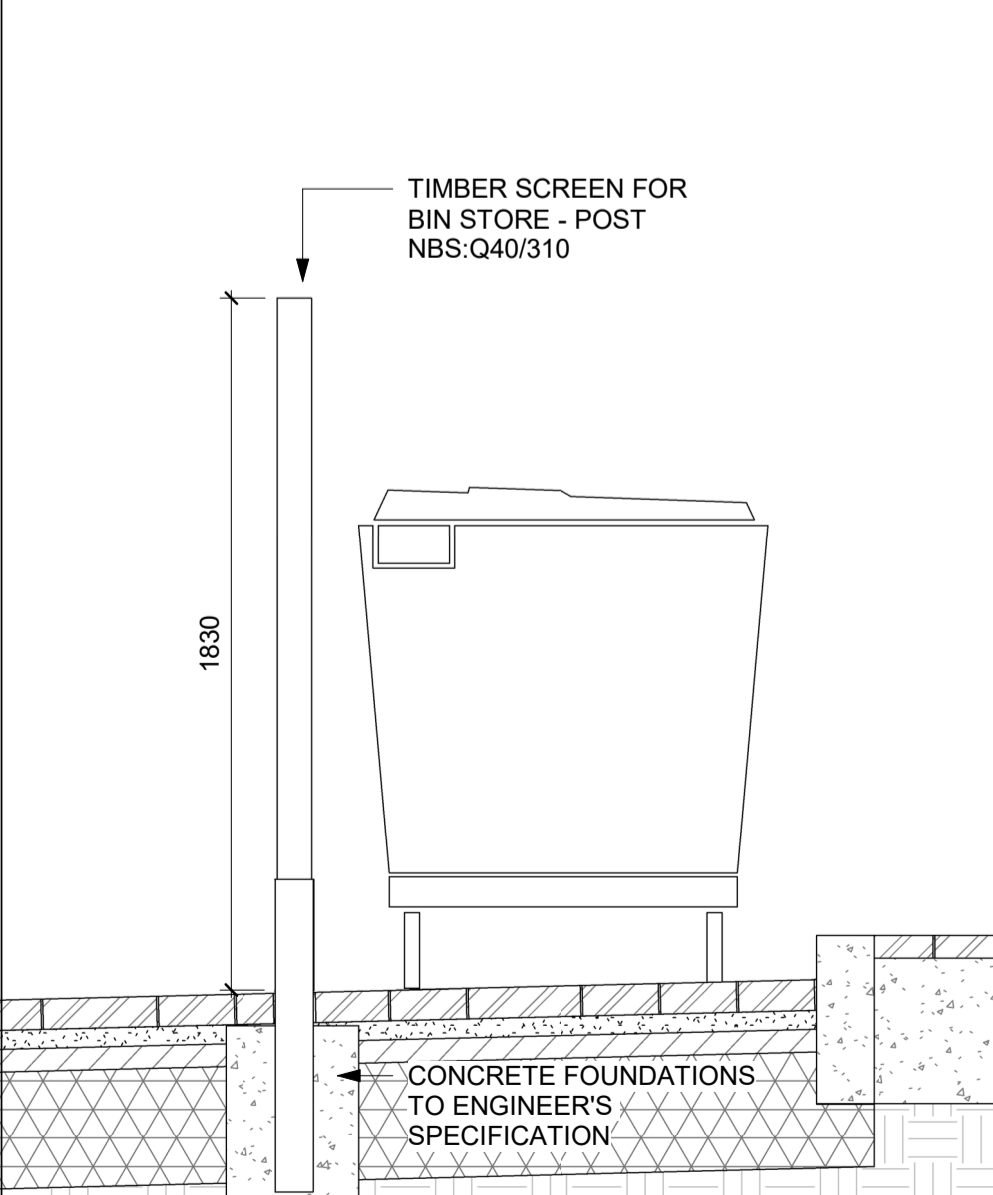

8 Typical Detail - BT2 fixing
Scale 1 : 20

GATE SCHEDULE

GATE NUMBER	BOUNDARY TYPE	WIDTH x HEIGHT (M)	FIXING	LOCKING MECHANISM
GT1 - existing automated barrier replaced by bollards	-	0.8 x 0.27	to concrete foundation	electronic access control; automatic opening mechanism (intercoms)
GT2 - maintenance access gate	BT1	1.0 x 1.1	root fix to concrete foundation	manual lock (weir control access)
GT3 - bin store gate	BT2	2.0 x 1.8	root fix to concrete foundation	manual lock (weir control access)

- Notes
- This drawing is the property of fabrik ltd. It must not be copied or reproduced without written consent.
 - Only figured dimensions are to be taken from this drawing. All contractors must visit site and be responsible for taking and checking all dimensions related to the works shown on the drawing.

No.	Date	Reason	Name
T04	xx/12/2022	Issued for Tender / Stage 4 - VE changes	AC
T03	30/11/2022	Issued for Tender / Stage 4 - VE changes DRAFT	AC
T02	13/09/2022	Issued for Tender / Stage 4 - amendments	AC
T01	13/05/2021	Issued for Tender / Stage 4	AC

fabrik

Lenten House
16 Lenten Street
Alton
Hampshire
GU34 1HG

T : 01420 593250
E : alton@fabrikuk.com
W : www.fabrikuk.com

Project
Hertford Theatre for East Herts District Council

Drawing
Boundary and Gate details

Scale	Date	Approved	Checked	Drawn
As indicated@A1	May'21	PB	RW	AC

Project No.	Drawing No.	Revision
D2823	FAB-XX-XX-DR-L	4025 T04

- Preliminary
- Issued for Design/Information
- Issued for Planning Approval
- Issued for Tender
- Issued for Construction
- As Built