



HERTFORD THEATRE, HERTFORD CYCLE PARKING - CONDITION 15 DISCHARGE

MAY 2023

ISSUE SHEET

JOB NAME: HERTFORD THEATRE, HERTFORD
JOB NUMBER: D2823
CLIENT: EAST HERTS DISTRICT COUNCIL
DOCUMENT TITLE: D2823-FAB-XX-XX-RP-L-0005

REVISION	DATE	REVISION DETAILS	PREPARED BY	CHECKED BY	APPROVED BY
P01	12/05/2023	FOR PLANNING	AT	EL	-
P02	26/01/2024	FOR PLANNING	RW	PB	-


1.0 INTRODUCTION

This Document has been prepared by fabrik on behalf of Bennets Associates in order to discharge Condition 15, related to Cycle parking provision:

Notwithstanding the approved plans, prior to the first use of the development hereby permitted, a scheme for the parking of cycles including details of the design, level and siting of the proposed parking shall be submitted to and approved in writing by the Local Planning Authority in consultation with the Highway Authority. The approved scheme shall be fully implemented before the development is first occupied or brought into use and thereafter retained for this purpose.

2.0

CYCLE PARKING LOCATION PLAN

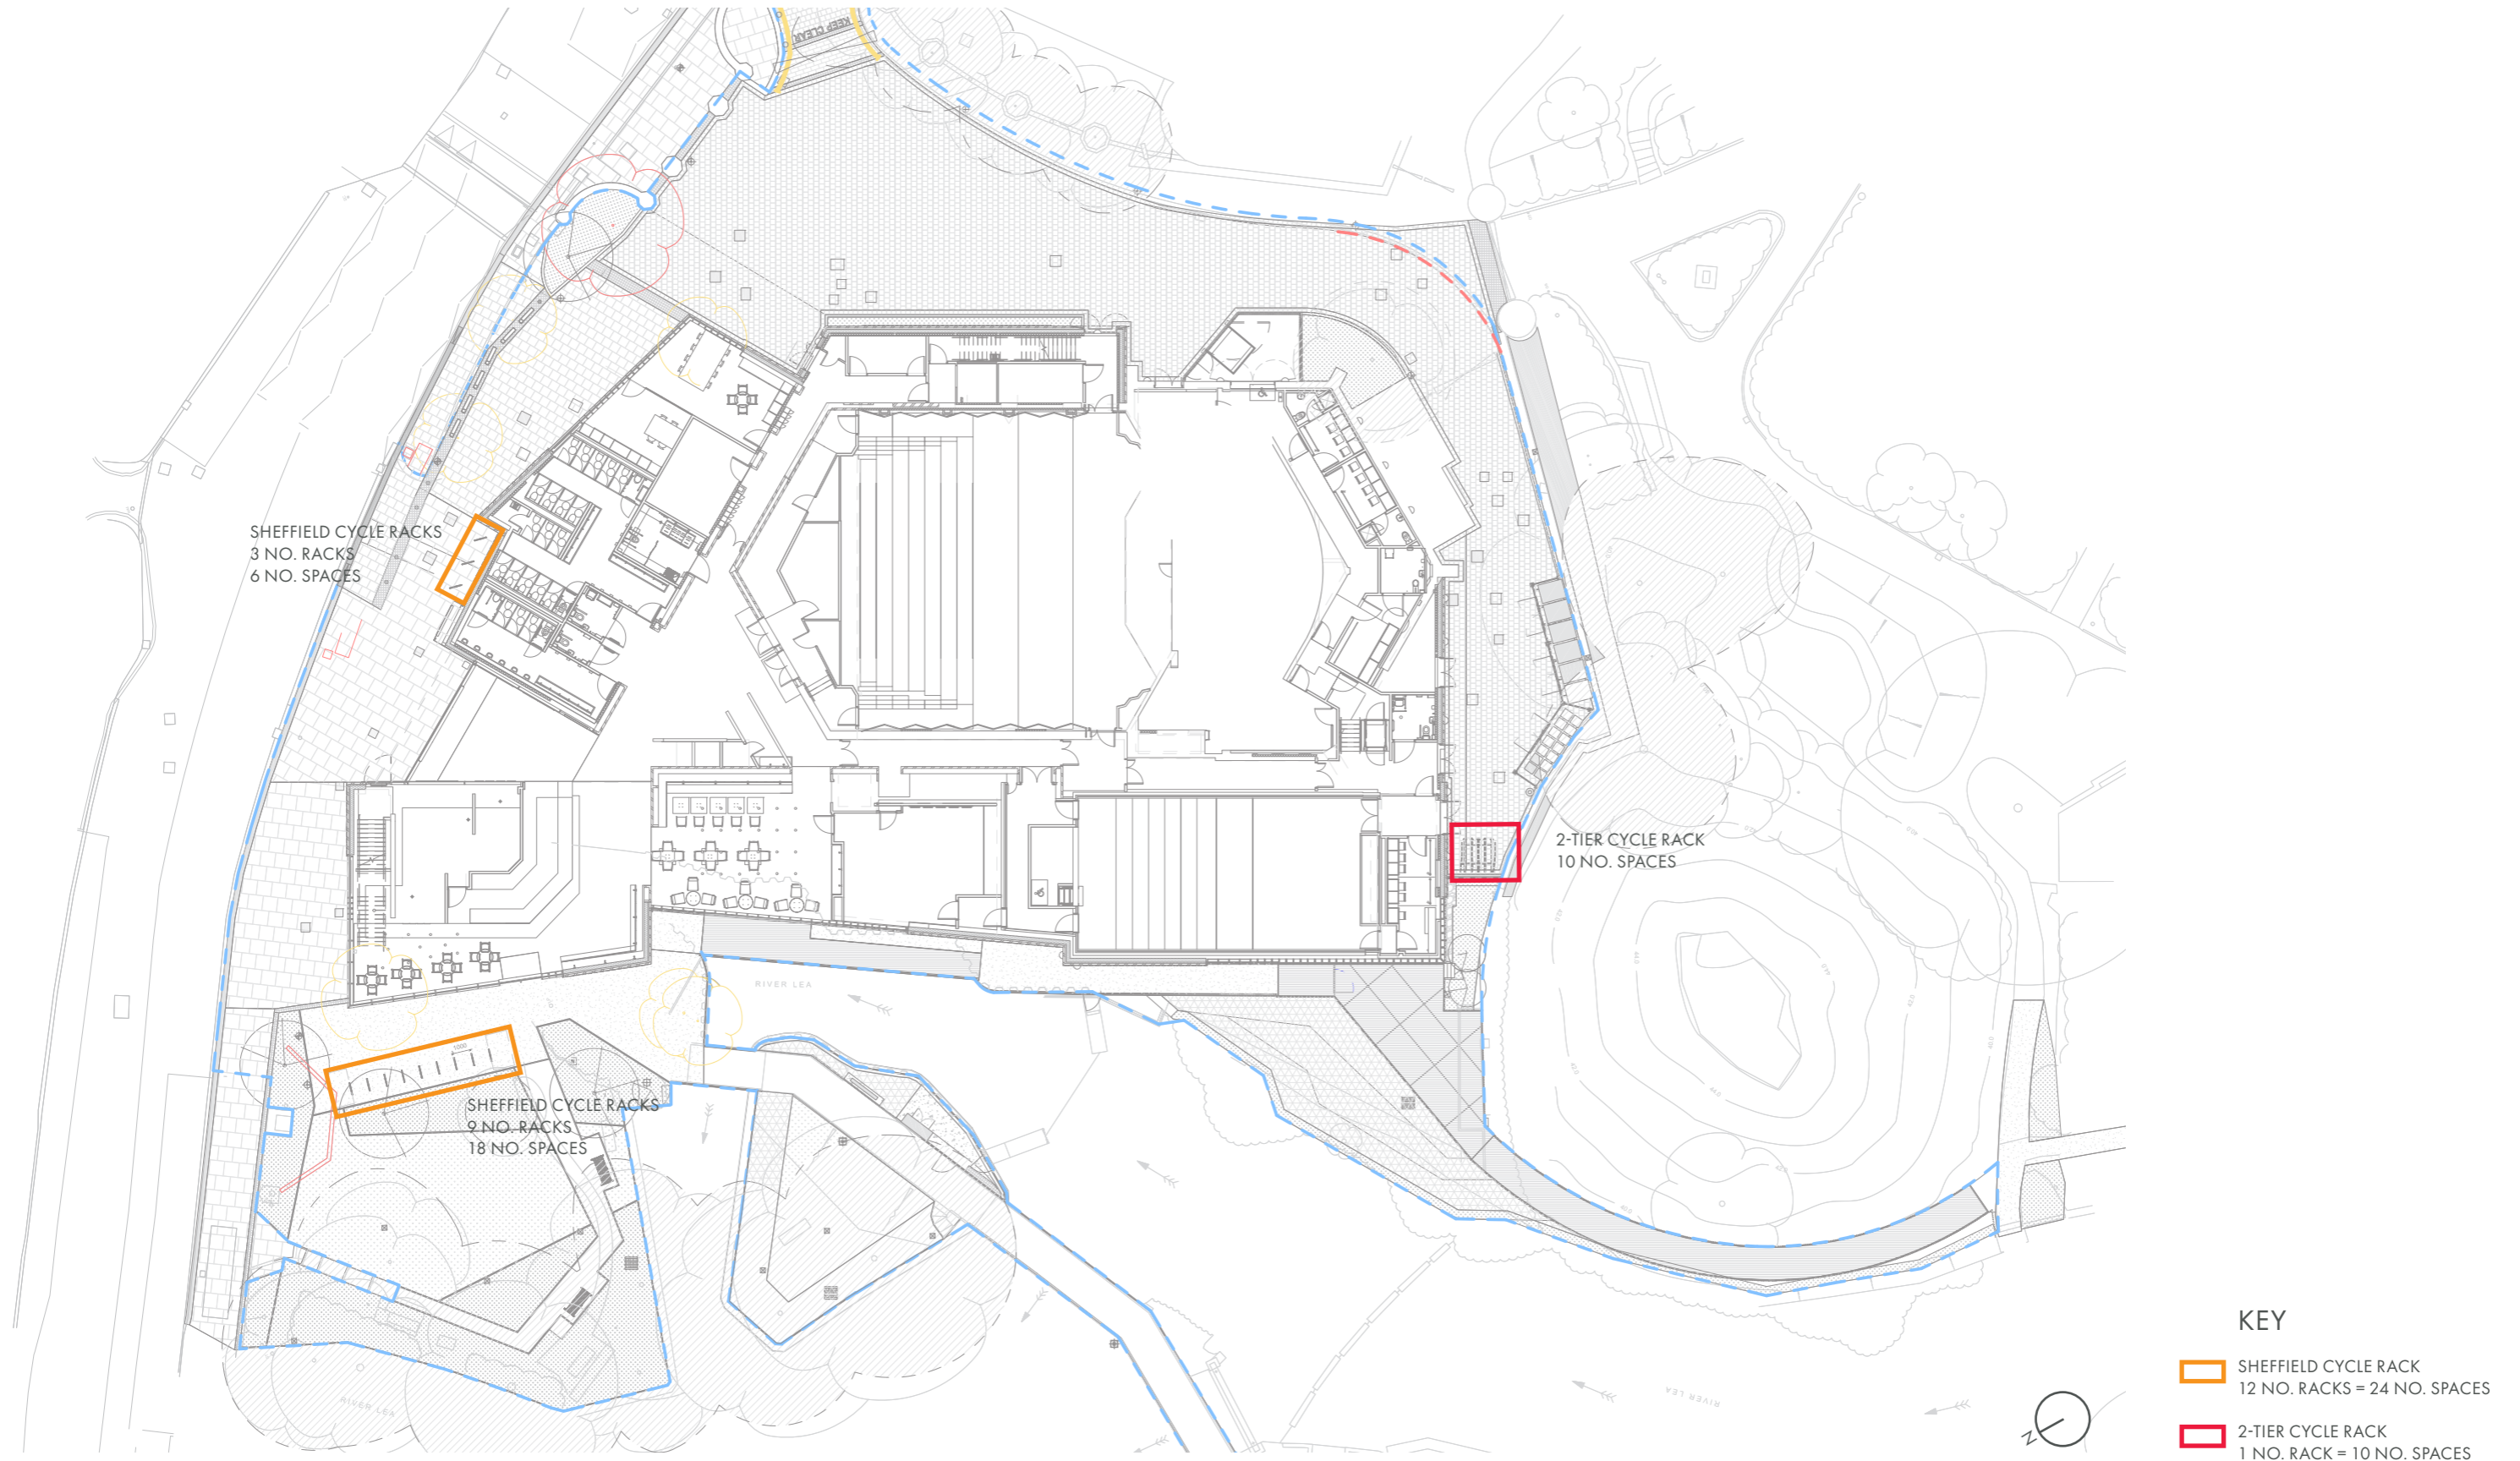

3.0

CYCLE RACK SPECIFICATIONS & DETAILS



FT2 - SHEFFIELD CYCLE RACK

PRODUCT REFERENCE:
SHEFFIELD RACK
MATERIAL: STEEL
FINISH: POWDER COATED
COLOUR: BLACK
FIXING: ROOT FIXED TO CONCRETE
FOUNDATION BELOW SURFACE FINISH

NUMBER OF ELEMENTS: 12
NUMBER OF SPACES: 24



FT5 - 2 TIER CYCLE RACK

PRODUCT REFERENCE:
JOSTA 2-TIER HIGH CAPACITY RACK
MATERIAL: STEEL
FINISH: GALVANIZED STEEL
FIXING: BOLTED TO CONCRETE FOUNDATION
BELOW SURFACE FINISH

NUMBER OF ELEMENTS: 1
NUMBER OF SPACES: 10

