

ISLAND GARDENS:
 CAREX OSHIMENSIS 'EVERGOLD'
 DESCHAMPSIA CESPITOSA 'GOLDTAU'
 ECHINACEA PURPUREA
 LAVANDULA ANGUSTIFOLIA 'MUNSTEAD'
 RUDBECKIA FULGIDA DREAMII
 SALVIA SUPERBA
 STIPA GIGANTEA
 VERBENA BONARIENSIS
 ALLIUM 'GLOBEMASTER'
 PLANTING DETAILS TO BE CONFIRMED

2ND. ADAPTED CYCLE
 PARKING WITH SIGNAGE

ALNUS INCANA 'LACINATA'

RE-GRADING TO
 SOFTEN LEVELS

EXISTING STATUE AND
 PLINTH RETAINED

EXISTING GRANITE
 SETTS EDGING TO BE
 RETAINED

EXISTING DWARF WALL TO
 BE REMOVED - LEVELS TO
 BE RE-GRADED TO CREATE
 GENTLE SLOPES IN
 PLANTING AND LAWN

EXISTING STEPS
 TO BE RETAINED

ALL WORKS WITHIN
 TREE RPAS TO BE HAND
 DUG ONLY, UNDER
 SUPERVISION OF
 ARBORICULTURAL
 CONSULTANT.
 REFER TO TREE : FABRIK
 TF/TS/1151
 ARBORICULTURAL
 SURVEY REPORT

BRUNNERA MACROPHYLLA
 DRYOPTERIS FILIX-MAS
 EPIMEDIUM X RUBRUM
 GALIUM ODORATUM
 HEDERA HELIX
 LIRIOPE MUSCARI
 ASARUM EUROPAEUM
 GERANIUM SANGUINEUM STRIATUM
 ANEMONE NEMOROSA
 PLANTING DETAILS TO BE CONFIRMED

EXISTING TREES RETAINED
 SEE ARBORICULTURAL REPORT FOR TREE PROTECTION DETAILS

LEGEND:

PT1 - YORKSTONE PAVING EXISTING/RELAID
 PT2 - PERMEABLE BLOCK PAVING
 PT2A - IMPERMEABLE BLOCK PAVING
 PT3 - NATURAL GRANITE SETTS
 PT4 - VEHICULAR ACCESS YORKSTONE PAVING
 PT5 - RESIN BOUND CHIPPINGS

PT6 - PANEL TRAYS FILLED WITH RESIN BOUND
 PT7 - FOOTWAY GRATINGS
 PT8 - CONCRETE PAVING
 PT9 - GRAVEL STRIP

ET1 - PIN KERB
 ET2 - RAISED GRANITE KERB
 ET3 - RAISED GRANITE KERB EXISTING/RE-LAID

B1 - STAINLESS STEEL STATIC BOLLARD
 B2 - STAINLESS STEEL COFFIN BOLLARD

FT1 - TIMBER BENCH WITH ARMRESTS
 FT2 - SHEFFIELD CYCLE RACK
 FT3 - CLIMBING PLANT SUPPORT
 FT4 - LITTER BIN
 FT5 - 2 TIER CYCLE RACK
 FT6 - WATER TAP
 FT7 - METAL PLAQUE

FT8 - BIRD NEST BOX 4 NO.
 FT8A - BAT BOX 3 NO.
 FT8B - BEE BOX 2 NO.
 PROPOSED TREE

EXISTING TREE TO BE RETAINED

EXISTING TREE TO BE REMOVED
 Tree removal consented as part of the approved
 planning permission (ref: 3/20/2285/FUL)

EXISTING TREE TO BE REMOVED
 Tree removal not consented as part of the
 approved planning permission

BT1 - VERTICAL BAR RAILING
 BT2 - TIMBER FENCE

GT1 - AUTOMATIC BARRIER
 REPLACED

GT2 - PEDESTRIAN GATE
 GT3A - MAINTENANCE ACCESS
 GATE
 GT4 - BIN STORE GATE

EXTENT OF WORKS

PROPOSED SLOPE

EX +39,300
 +39,300 -
 PROPOSED LEVELS

INDICATIVE LOCATION OF
 MANHOLE RECESSED COVERS
 TO ENGINEER'S SPECIFICATION

AMENITY GRASS / MEADOW /
 HERBACIOUS & SHRUB PLANTING


LT1 - EXISTING COLUMNS
 RETAINED/RELOCATED WITH
 NEW FITTINGS ADDED

LT2 - PROPOSED LIGHTING
 COLUMNS

LT3 - TREE UPLIGHTERS
 -OMITTED

LT4 - EXISTING LIGHTING
 COLUMNS

LT5 - WALL MOUNTED LIGHT
 LT6 - LINEAR LED
 TO LIGHTING ENGINEER'S SPECIFICATION

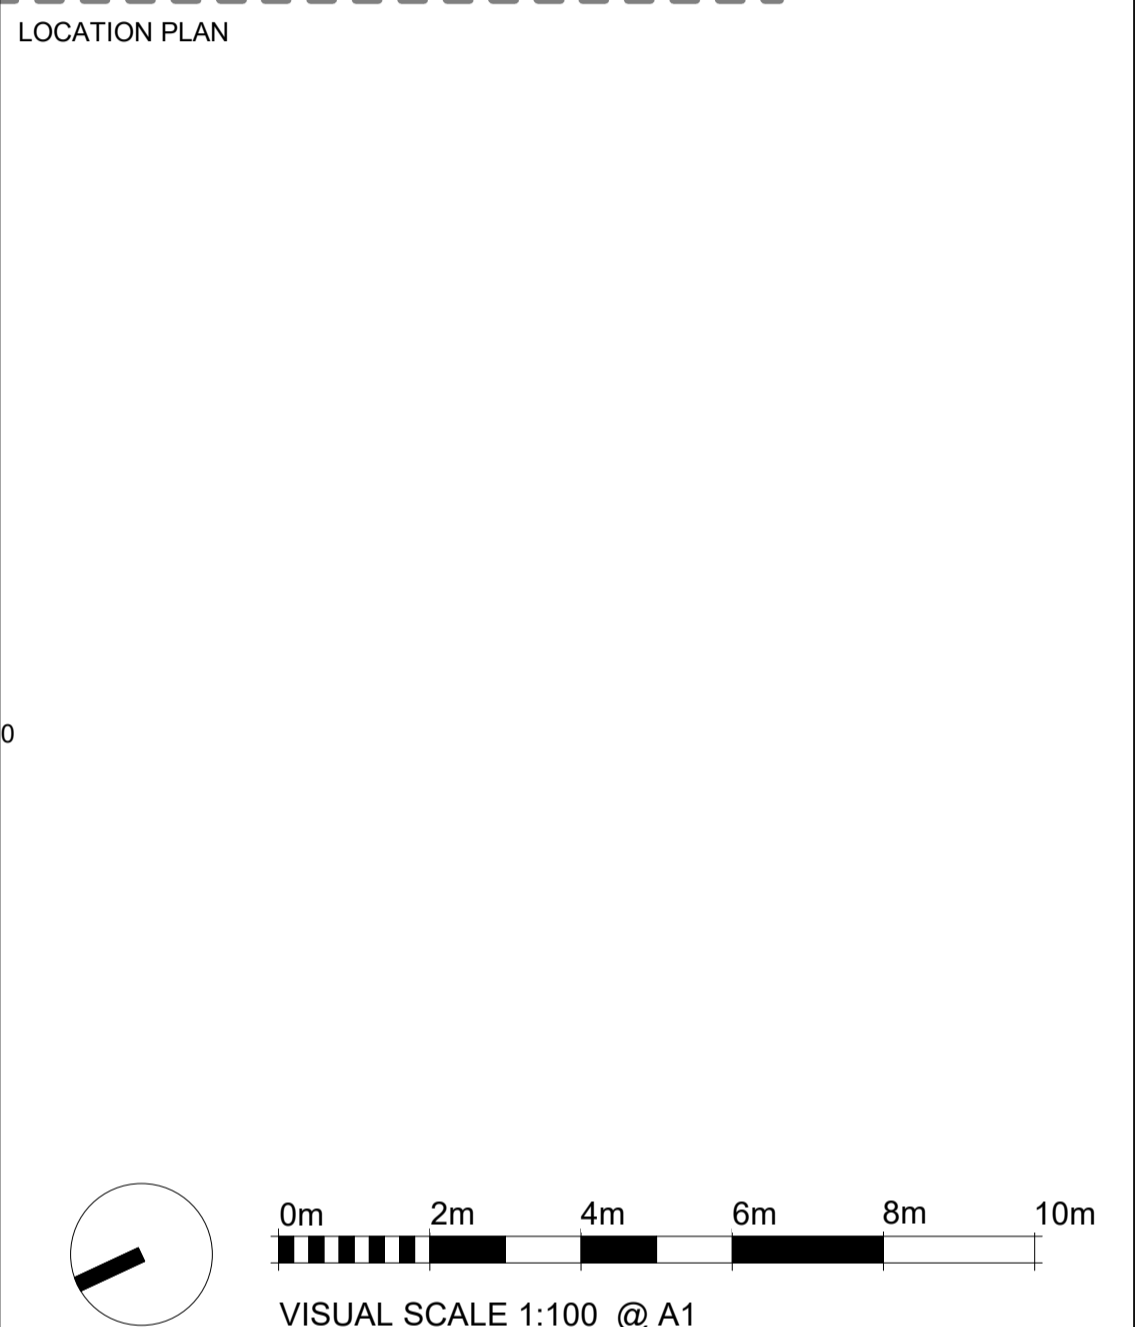

fabrik

Lenten House
 16 Lenten Street
 Alton
 Hampshire
 GU34 1HG

T: 01420 593250
 E: alton@fabrikuk.com
 W: www.fabrikuk.com

Project
 Hertford Theatre for
 East Herts District Council

Drawing
 Hard & Soft Landscape General Arrangement - Sheet
 2 of 3

Scale	Date	Approved	Checked	Drawn
1 : 100 @A1	Feb '21	-	RW	AC

Project No. Drawing No. Revision

D2823 FAB-XX-XX-DR-L 2001 PL16

Preliminary
 Issued for Planning Approval
 Issued for Construction
 Issued for Design/Information
 Issued for Tender
 As Built

Drawing sheet size - A1 Copyright Reserved ©