


# the Conservation Rooflight®

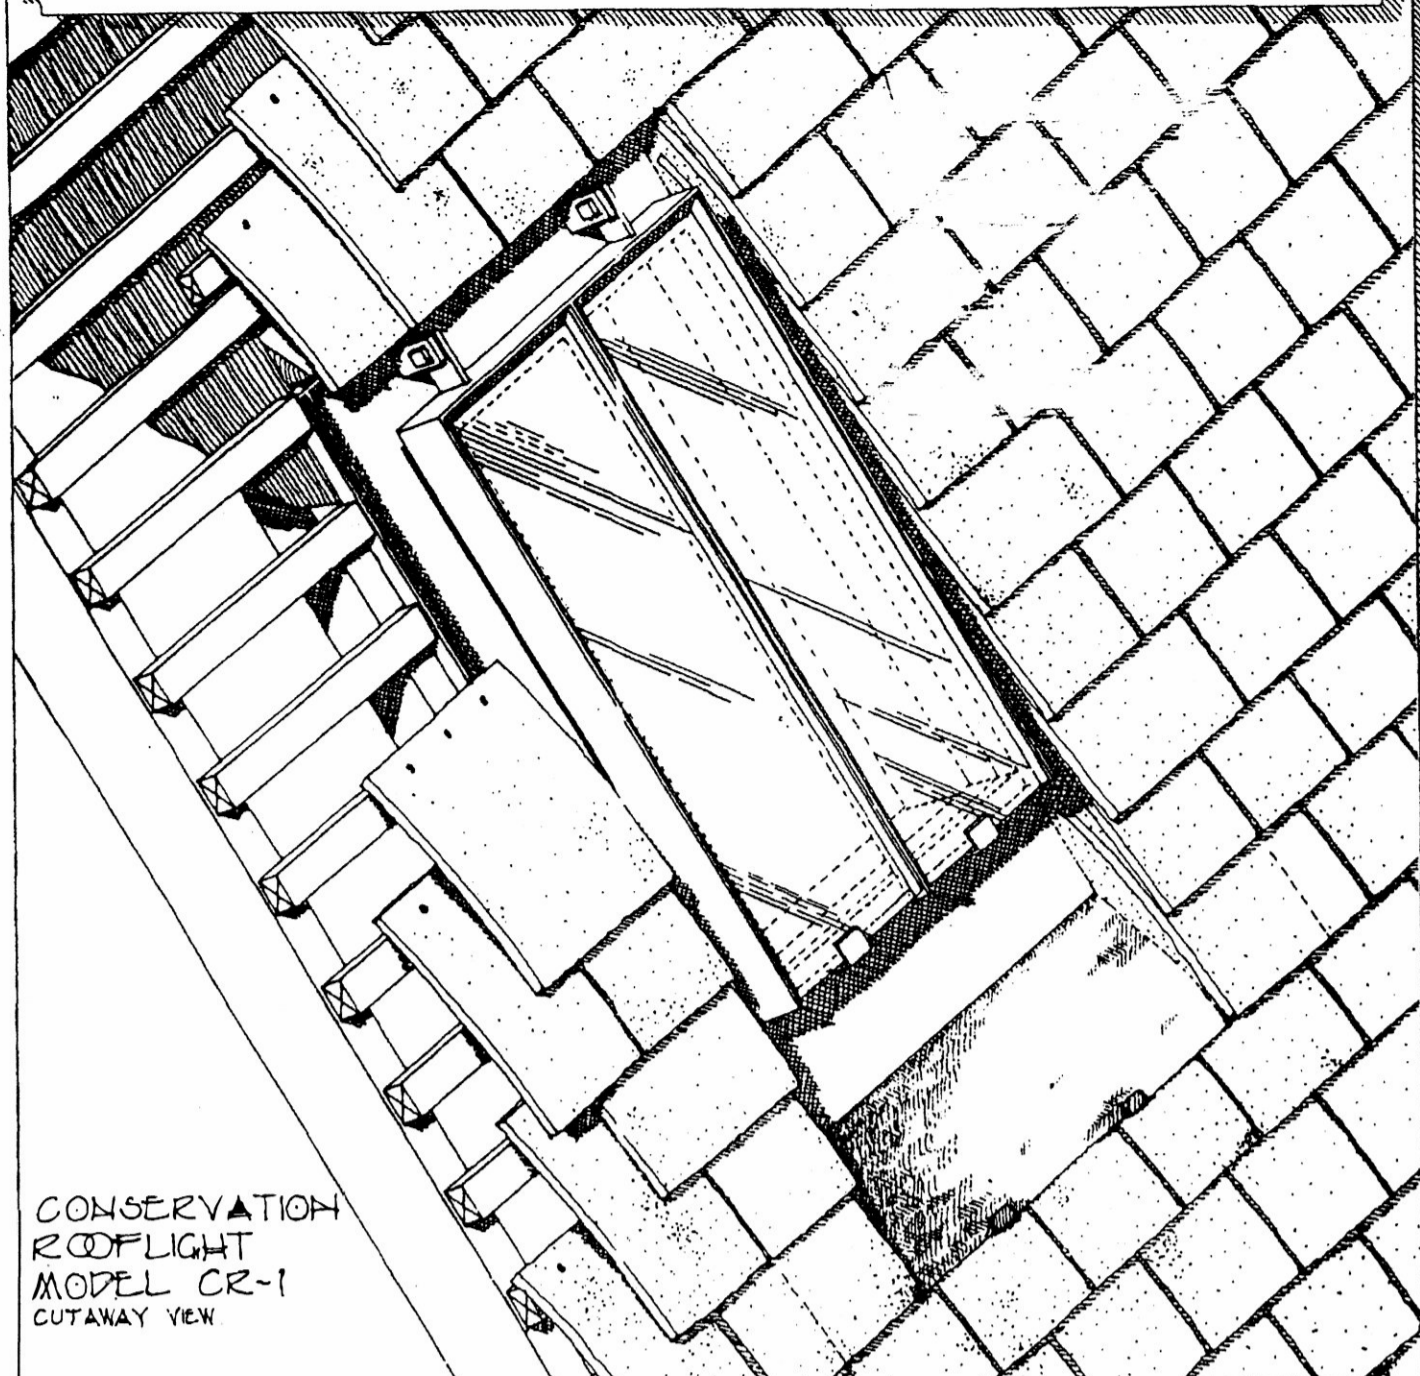

CONSERVATION ROOFLIGHT MODEL CR-1 CUTAWAY VIEW



CR-1 UNIT 1:20 SCALE


## WHAT IS THE CONSERVATION ROOFLIGHT ?

IT IS A FAITHFUL REPLICA OF A LOW-PROFILE TRADITIONAL CAST-IRON ROOFLIGHT, BUT BROUGHT UP TO DATE BY THE USE OF DOUBLE GLAZING, DRAUGHTSTRIPPING AND LONG-LIFE PAINT SYSTEM.

### FEATURES :-

- EASY TO INSTALL, AND SUITABLE FOR ALL TILED ROOF COVERINGS.
- OPENABLE FOR VENTILATION + CLEANING.
- SHEET METAL CONSTRUCTION IS HOT-DIP GALVANISED AND POLYESTER POWDER PAINTED (STANDARD COLOUR IS BLACK).
- DOUBLE GLAZED AS STANDARD.\*
- REPLACEABLE CLIP-ON DRAUGHTSTRIP FITTED.
- IRONMONGERY OPTIONS AVAILABLE TO SUIT REQUIREMENTS.
- BRITISH MADE.

\* OPTIONS AVAILABLE TO SUIT MOST REQUIREMENTS

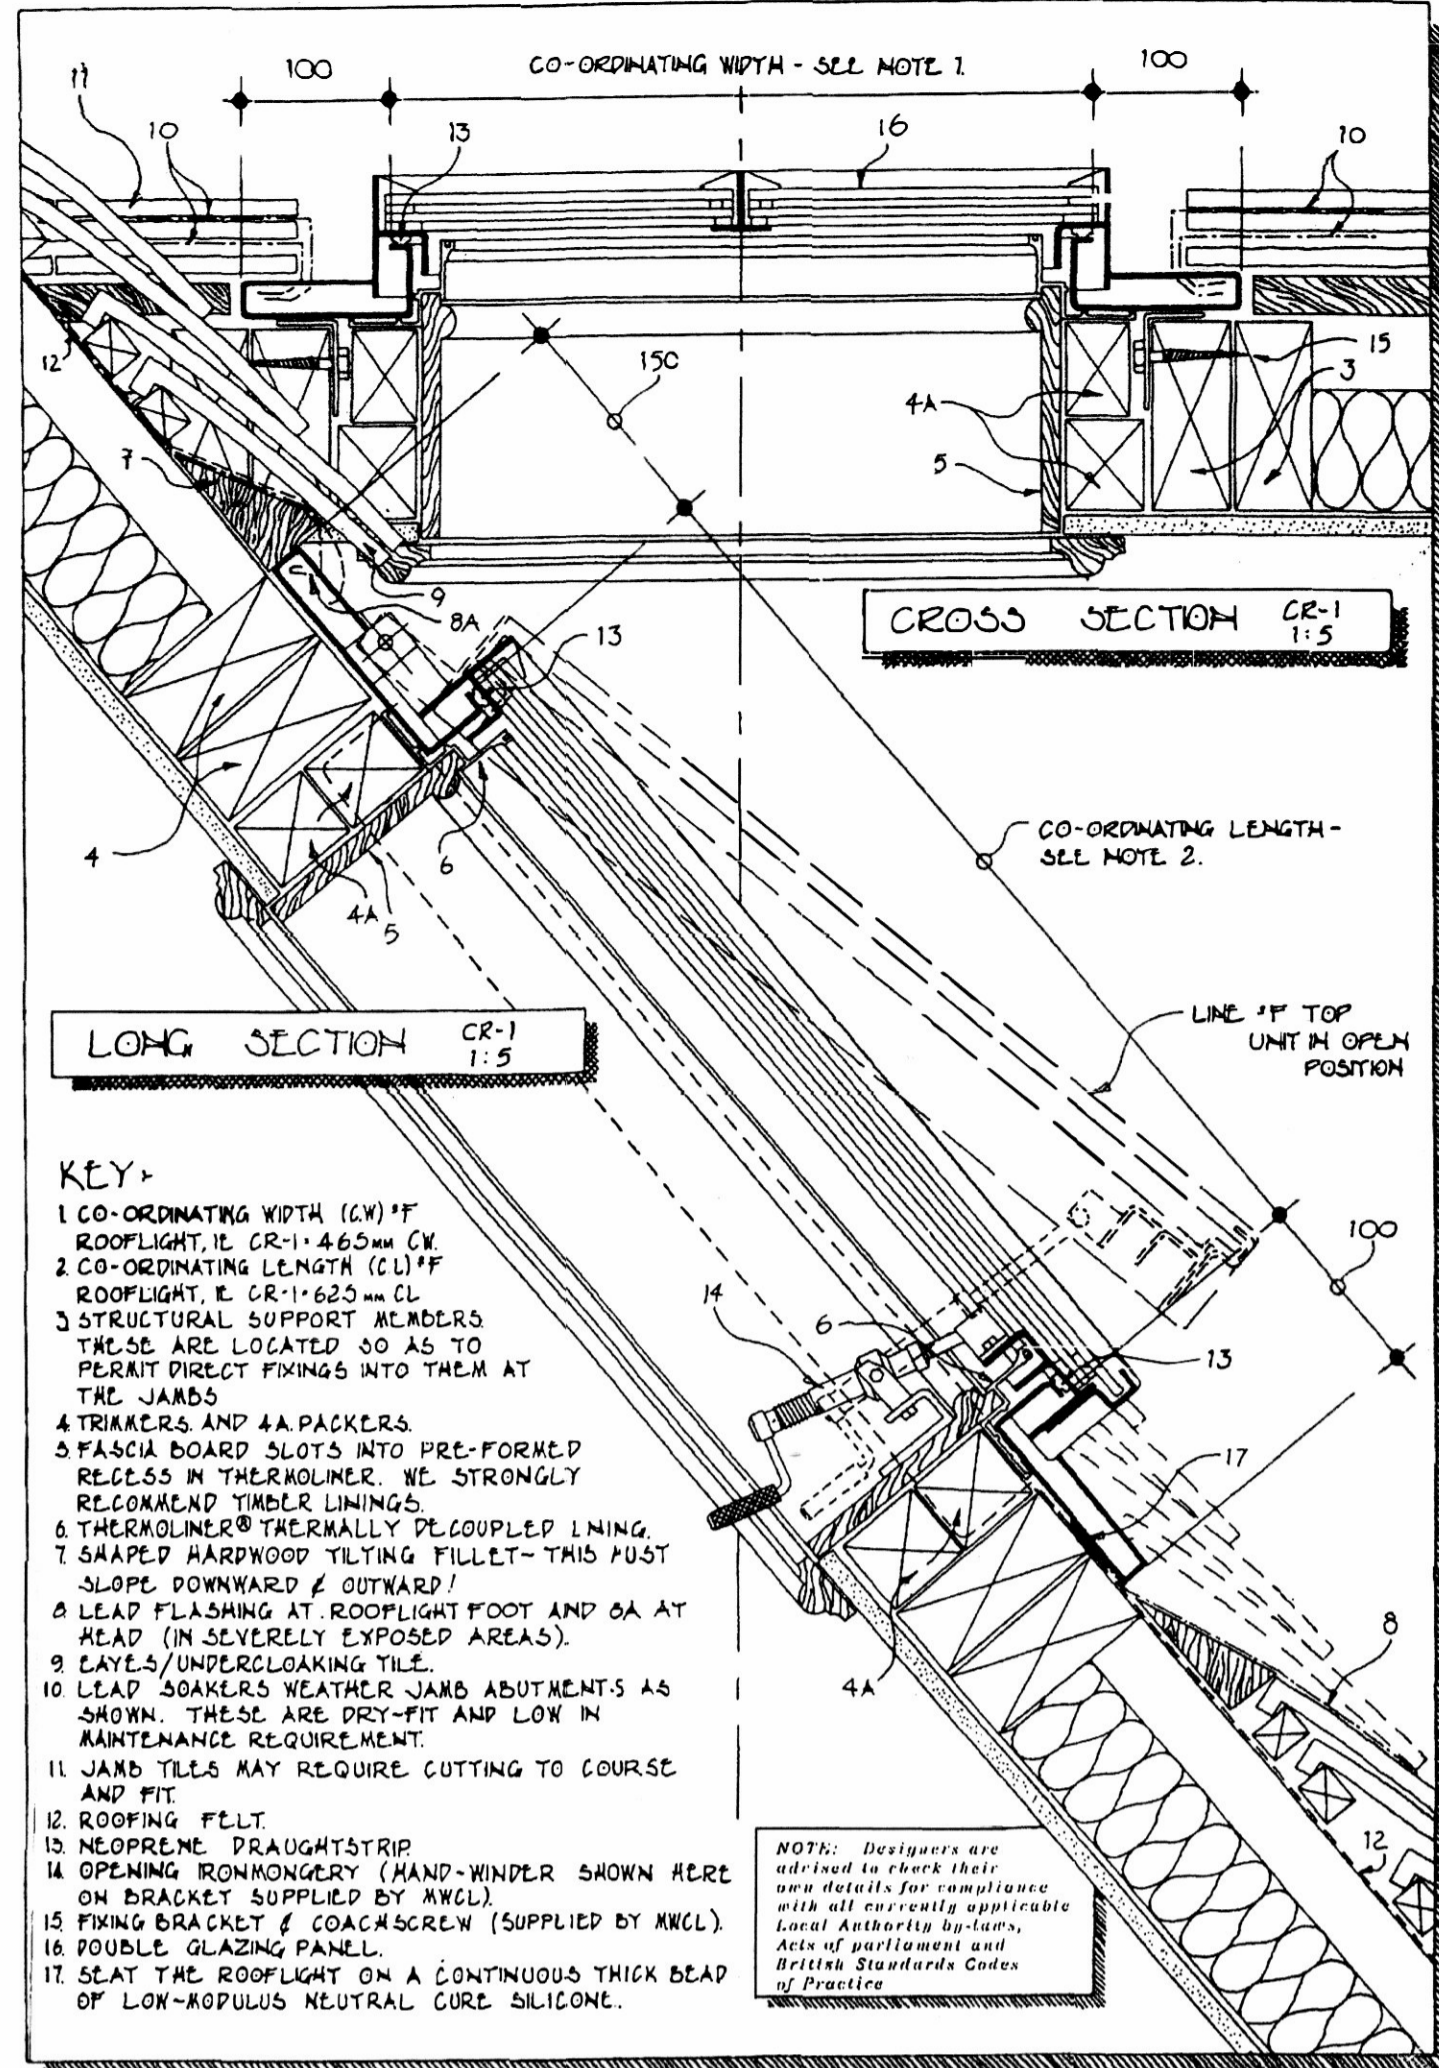

Cox + Stephens, 13 Chemington, Tetbury, Glos, GL8 8SW  
11/10/2023 | D.2A

