


FRONT ELEVATION (1:10)

INTERNAL ELEVATION (1:10)

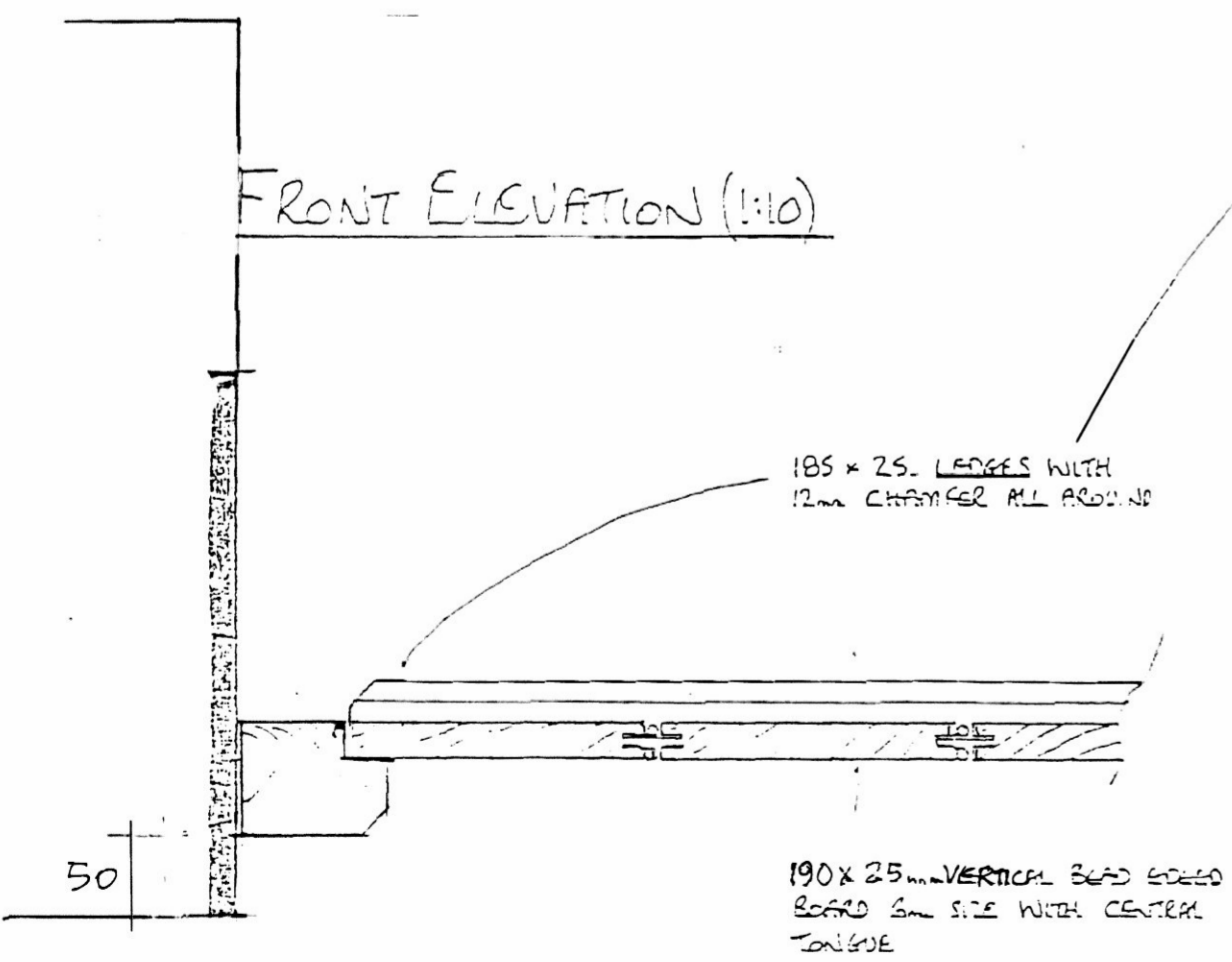

PART PLAN (1:5)

BOARDED DOOR DETAIL

13 CHERINGTON

NR TETURY

GLOS.

11/10/2023 | D.4

SCALES AS SHOWN.

CHECK ALL DIMENSIONS ON SITE!