
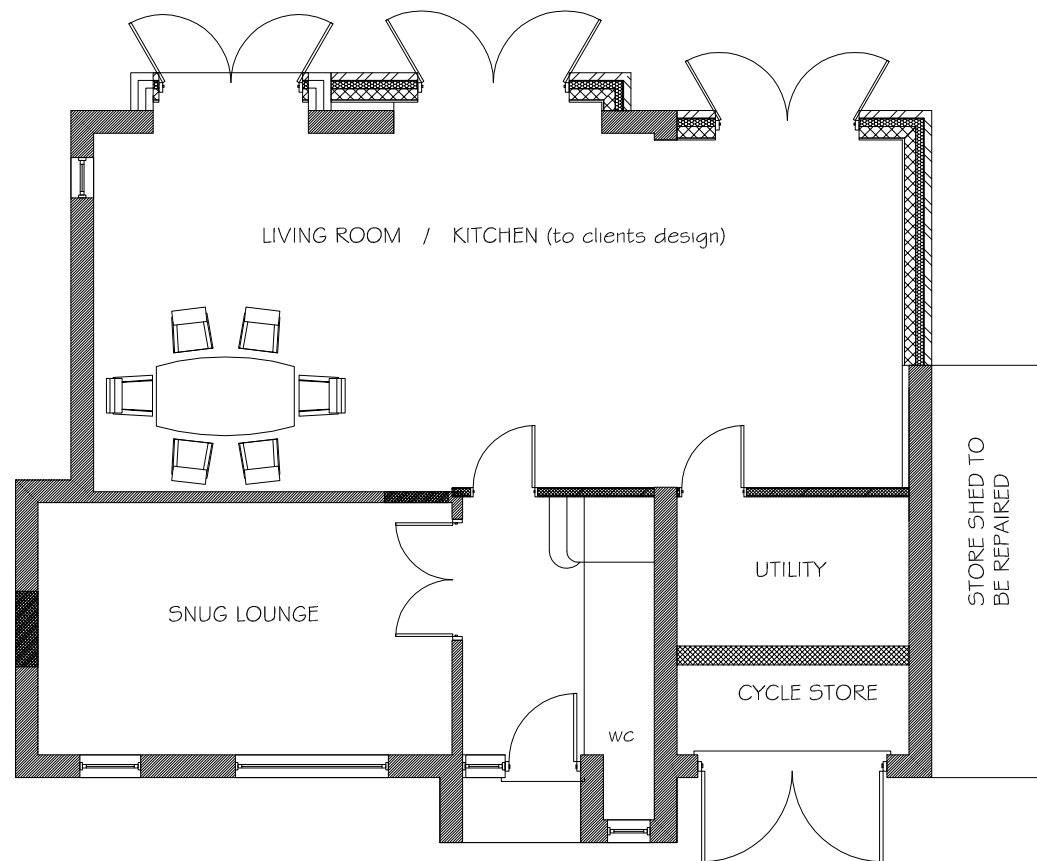


PROPOSED FIRST FLOOR

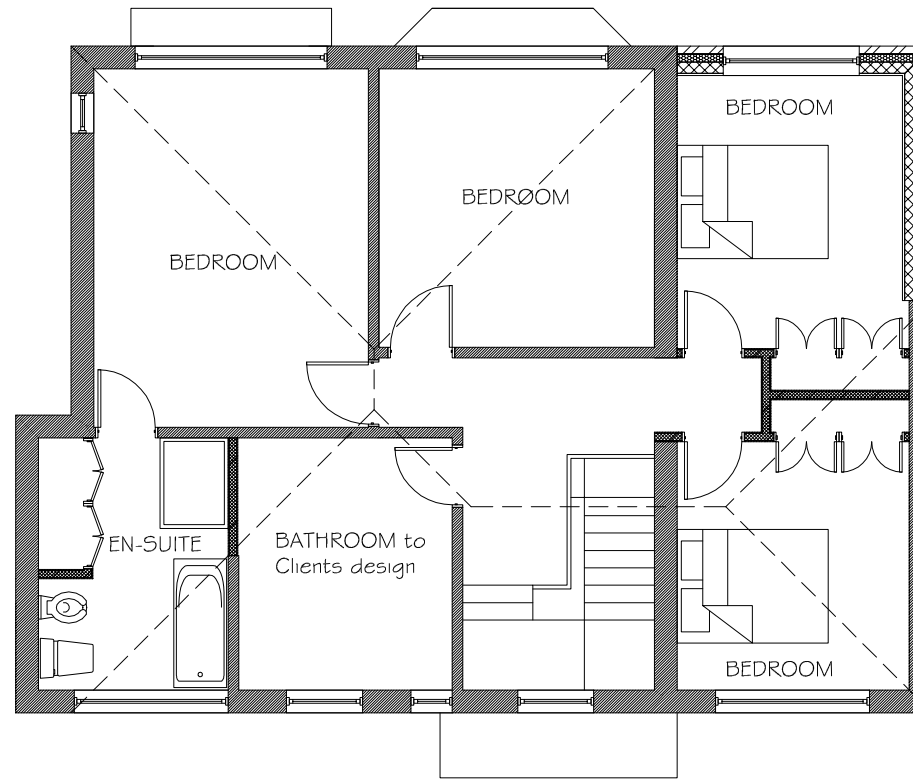

PROPOSED GROUND FLOOR

PLANNING ISSUE

0.5 0 1 2 3 4 5 6 7 8 9 10 15 20										1:100 scale
CLIENT	LOCATION	PROPOSAL	DRG. No.	SCALE						
MR & MRS YOUNGER	10 ORCHARD AVE POOLE	TWO STOREY EXTENSION & INTERNAL CHANGES	3 REV. E	1:100 on A3 DATE DEC 2023						

ALL DIMENSIONS ANTICIPATED BUT TO BE CHECKED ON SITE PRIOR TO COMMENCEMENT

ARCHITECTURE by

Xspace™

designing & engineering extra living space

T 01202 665387
E ian@ianstanley.com