


**Proposed Vehicle Entrance**


Scale 1:200 @ A3

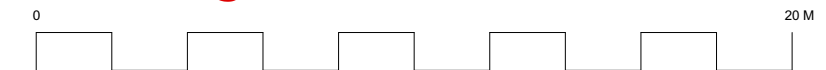

**KEY**

- P1 Parking space
- Single storey (3.75m)
- Two storey (6.5m)
- Ownership boundary
- Development site boundary

Scale 1:500 @ A3

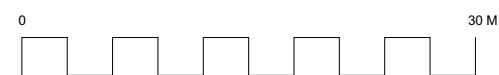

# Stoney Studio.

ISSUE	DATE	REVISION	PROJECT #
PROJECT	Pepples Lane		018
CLIENT	Mr & Mrs Grove	DATE # 07/12/2023	DWG # 01 AP(0)04
DWG	Proposed Vehicle Access Plan	SCALE @ A3 1:500	DRAWN TS
		CHKD TS	REVISION

**Stoney Studio Ltd**  
 2 The Limes, Castor, PE5 7BH T: 07590202454 E: tommy@stoneystudio.co.uk W: www.stoneystudio.co.uk