


Your site boundary

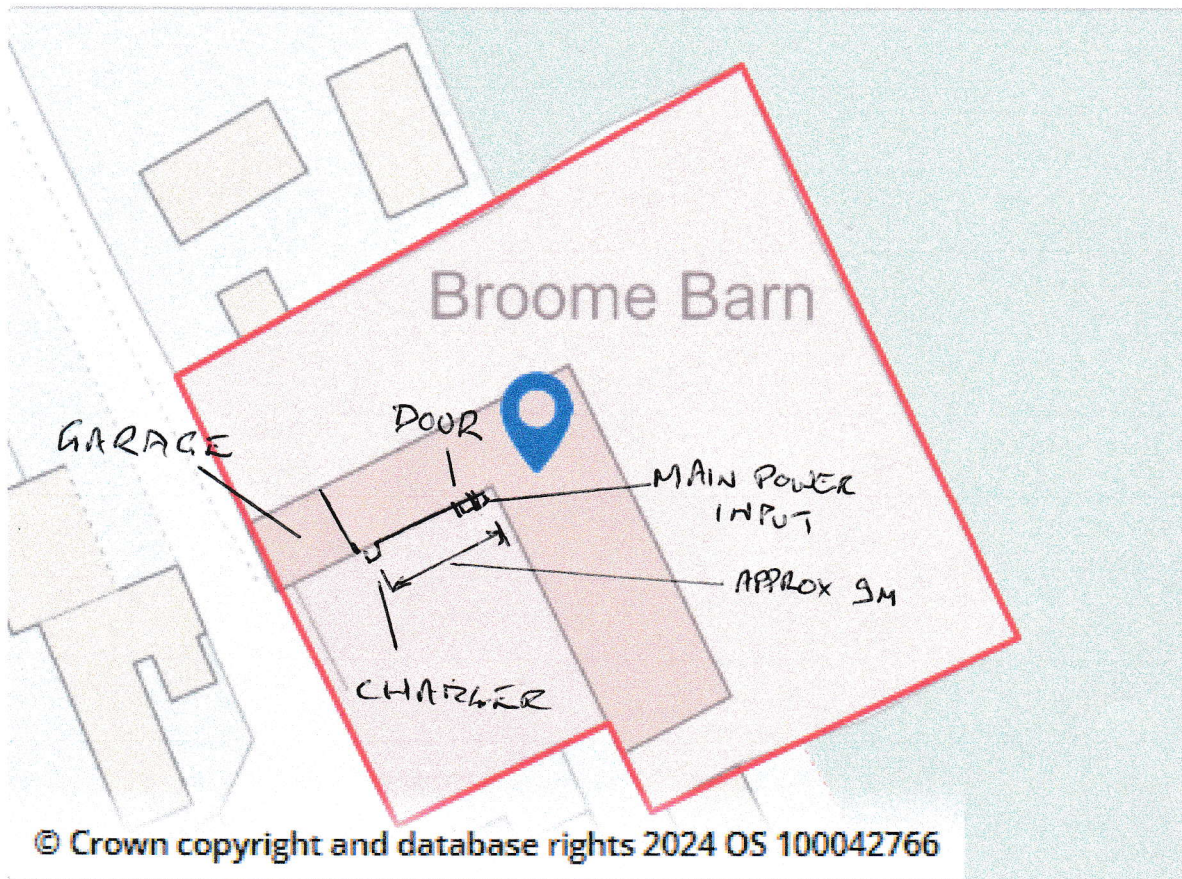

Scale approx. 1:500

To be seen in conjunction with pictures under Design & Access Statement –

- Garage Section
- Main power input to Broome Barn with meter is in an external box
- Cable power source to charger will run along the ground from external box to charger location by the garage section
- Meter box – POWER INPUT
- Charger