



Front Elevation

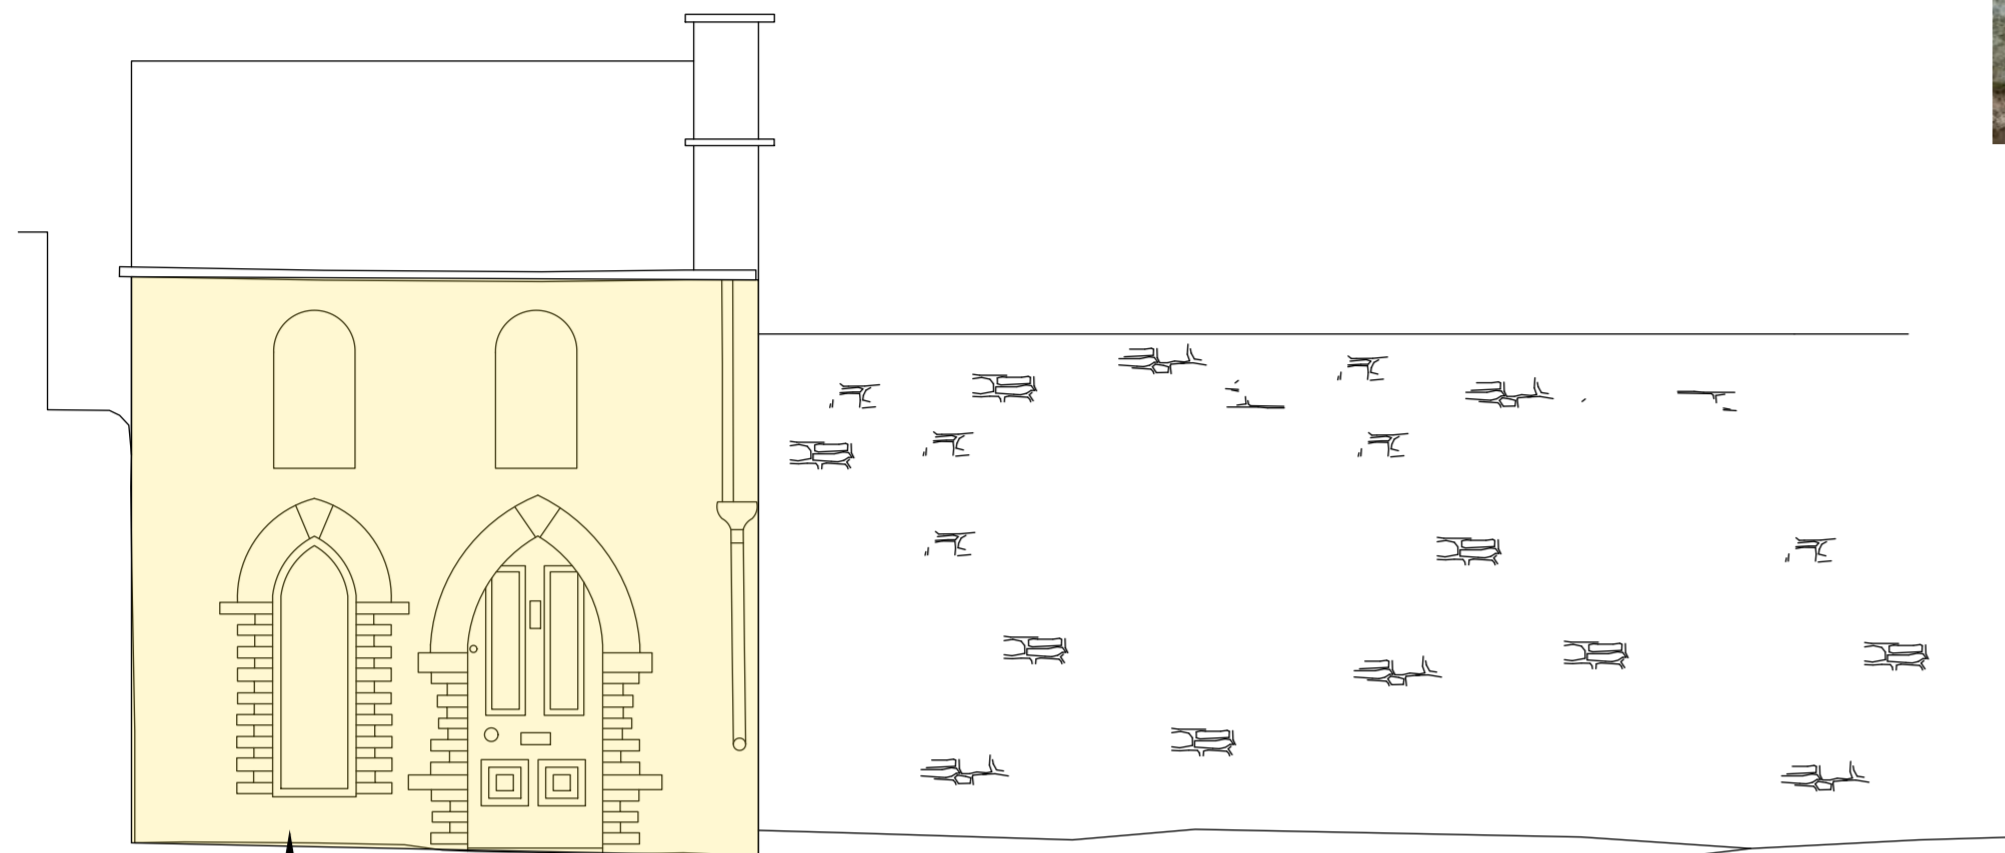


• Highlight area to be repointed

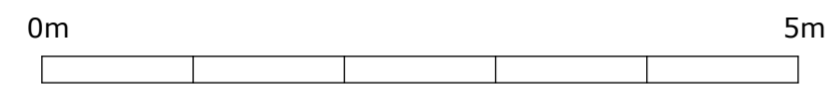

CLM 26 Coarse Putty Lime Mortar - Cornish Lime Company

Existing mortar to be removed using hand tools and raked clean.
 Joints to be moistened and a the ready mixed mortar putty applied.
 Joints to be rubbed out when dry.

Side Elevation

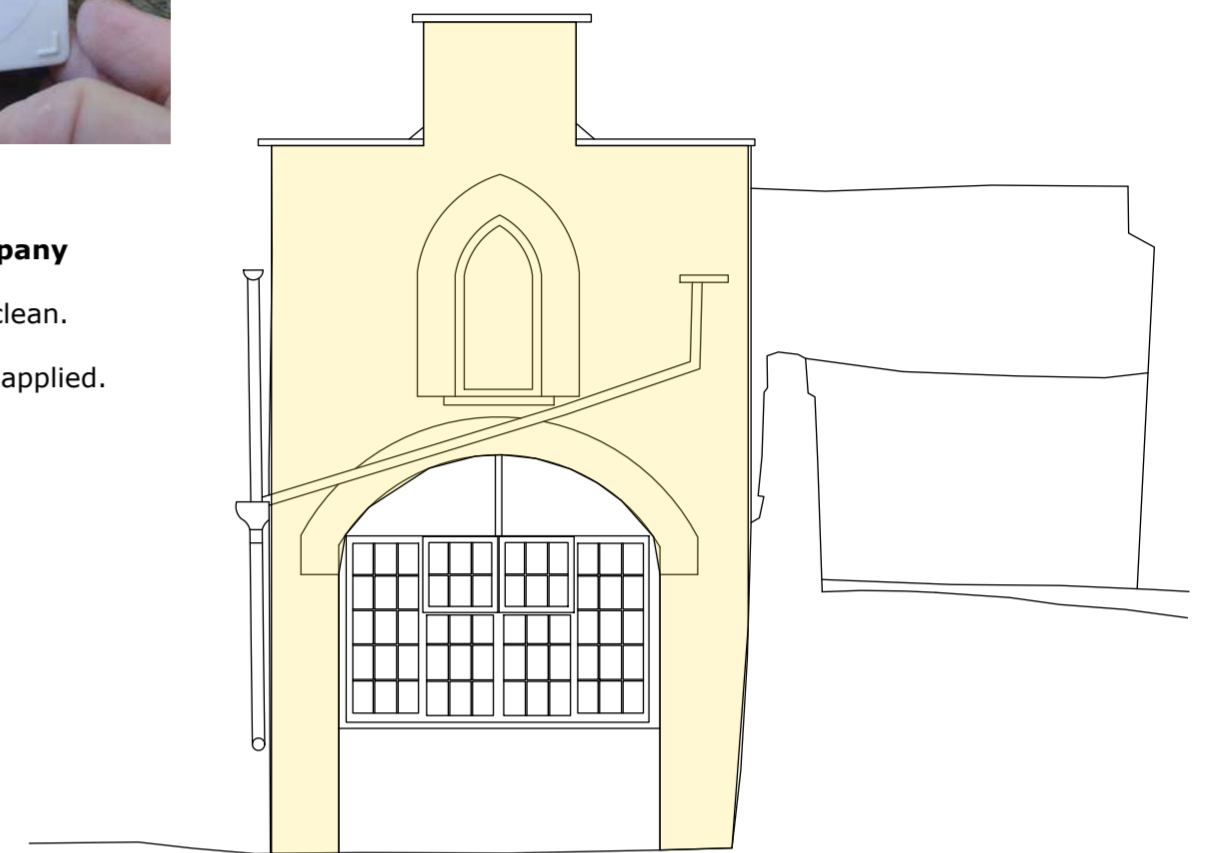

Images of existing walls to be repointed



GENERAL NOTE
 1. To be read in
 2. All dimensions
 3. 500 units unless
 © 2024 Arca PA

Jilly