



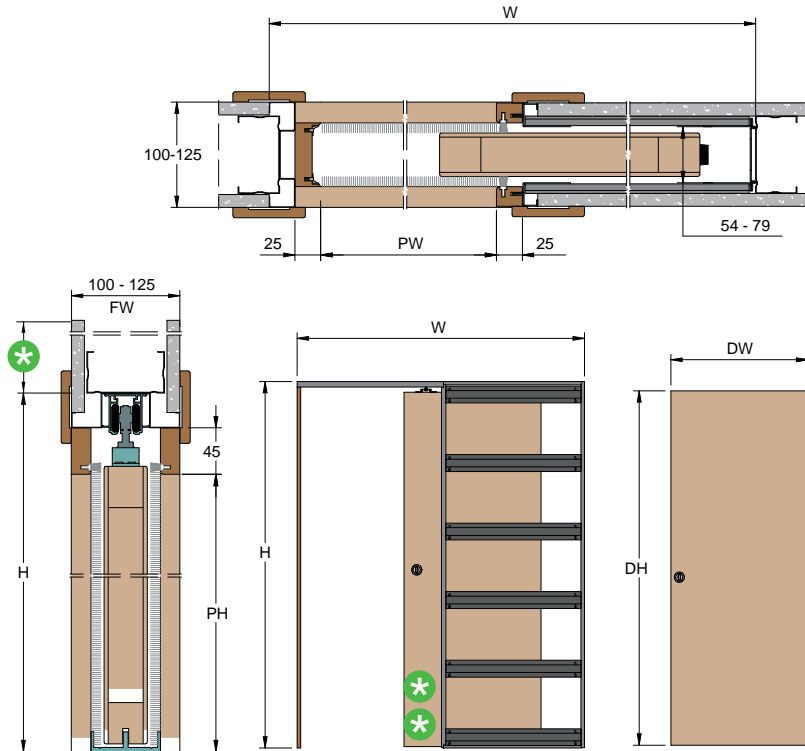
TECHNICAL SHEET

ITEM CODE: EKSC

**SINGLE DOOR
PLASTERBOARD**

* 90 for finished wall 100-125

* **THE DOOR CAN ENTER COMPLETELY INSIDE THE POCKET**
For safety reasons we recommend you to keep the handle out of the pocket.


ADVANTAGES

- Save floor area, in stock as well as shipping
- Easy and quick set-up and installation
- Aluminium extractable rail (max PW=1000 - metric size)
- Stronger metal structure
- 1 kit for both wall thickness (100/125)
- Structural strength and absolute firmness

ACCESSORIES

- Softclose
- Sliding kit for glass door (only with a glass door set)
- Simultaneous opening
- 120 kg track kit
- Under door profile
- Doorjamb and architraves

	PASSAGE OPENING	OVERALL DIMENSIONS
	PW x PH	W x H
METRIC DIMENSIONS	600 x 2030	1310 x 2120
	700 x 2030	1510 x 2120
	800 x 2030	1710 x 2120
	900 x 2030	1910 x 2120
	1000 x 2030	2110 x 2120
IMPERIAL DIMENSIONS	580 x 1970	1290 x 2060
	660 x 1970	1470 x 2060
	740 x 1970	1650 x 2060
	810 x 1970	1720 x 2060

	DOOR PANEL UK (mm)	DOOR PANEL UK (Inch)
	DW x DH	DW x DH
MILLIMETERS	626 x 2040	
	726 x 2040	
	826 x 2040	
	926 x 2040	
	1026 x 2040	
	610 x 1981	24" x 78"
	686 x 1981	27" x 78"
	762 x 1981	30" x 78"
	838 x 1981	33" x 78"
INCHES		


AVAILABLE DIMENSIONS

PASSAGE WIDTH
FW 100: PW from 600 to 1200
FW 125: PW from 600 to 1500

PASSAGE HEIGHT
FW 100: PH from 1000 to 2300
FW 125: PH from 1000 to 2700


OVERALL DIMENSIONS

OVERALL WIDTH
PW x 2 + 110mm (Only for metric dimensions)

OVERALL HEIGHT
PH + 90mm

FINISHED WALL	CAVITY WIDTH	FRAME	DOOR SIZE
---------------	--------------	-------	-----------

PLASTERBOARD WALL

100	54	75	35-44*
125	79	100	35-44*

ATTENTION: do not use door panels thicker than the size expressed in the table

* We recommend you to remove the brushes to ensure sliding fluidity when you install 44mm thick doors.