



01 Existing Front Elevation
Scale 1:100



02 Existing Side Elevation from No.4
Scale 1:100



03 Existing Rear Elevation
Scale 1:100




04 Existing Side Elevation from No.8
Scale 1:100

NOTES
DO NOT SCALE DRAWING

DRAWING PROVIDED FOR PLANNING DISCUSSION ONLY AND IS NOT INTENDED FOR CONSTRUCTION

ALL DETAILS ARE INDICATIVE. CONTRACTOR TO PROVIDE FULL CONSTRUCTION DETAILS PRIOR TO COMMENCEMENT OF WORKS

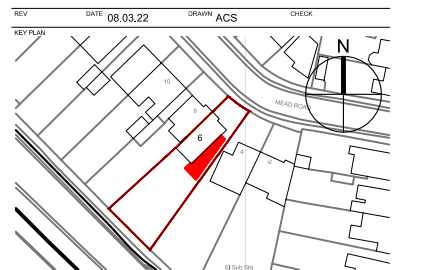

CHAPPELL SMITH LIMITED
Interior Design Consultants • CAD Drafting & Detailing
12 Chatsworth Drive, Leckhampton, Cheltenham, Gloucestershire, GL53 0AG
Mob: 07855 675891
Tel: 01242 261276
email: andrew@chappellsmithltd.co.uk

PROJECT NAME ADDRESS
andrew@chappellsmithltd.co.uk

PROJECT
6 Mead Road
Cheltenham

TITLE
Existing Elevations

SCALE @ A3
1:100

PROJECT NO
22-439

DRAWING NO
0002