



**PROPOSALS
 FOR APPROVAL**

Tree Schedule (mm)				
Ref	Species	Canopy Spread (Diameter mm)	Canopy Height (mm)	Phase Removed
T-01		9000	8000	None
T-02		9000	12000	None
T-03		4000	4000	None
T-04		4000	4000	None

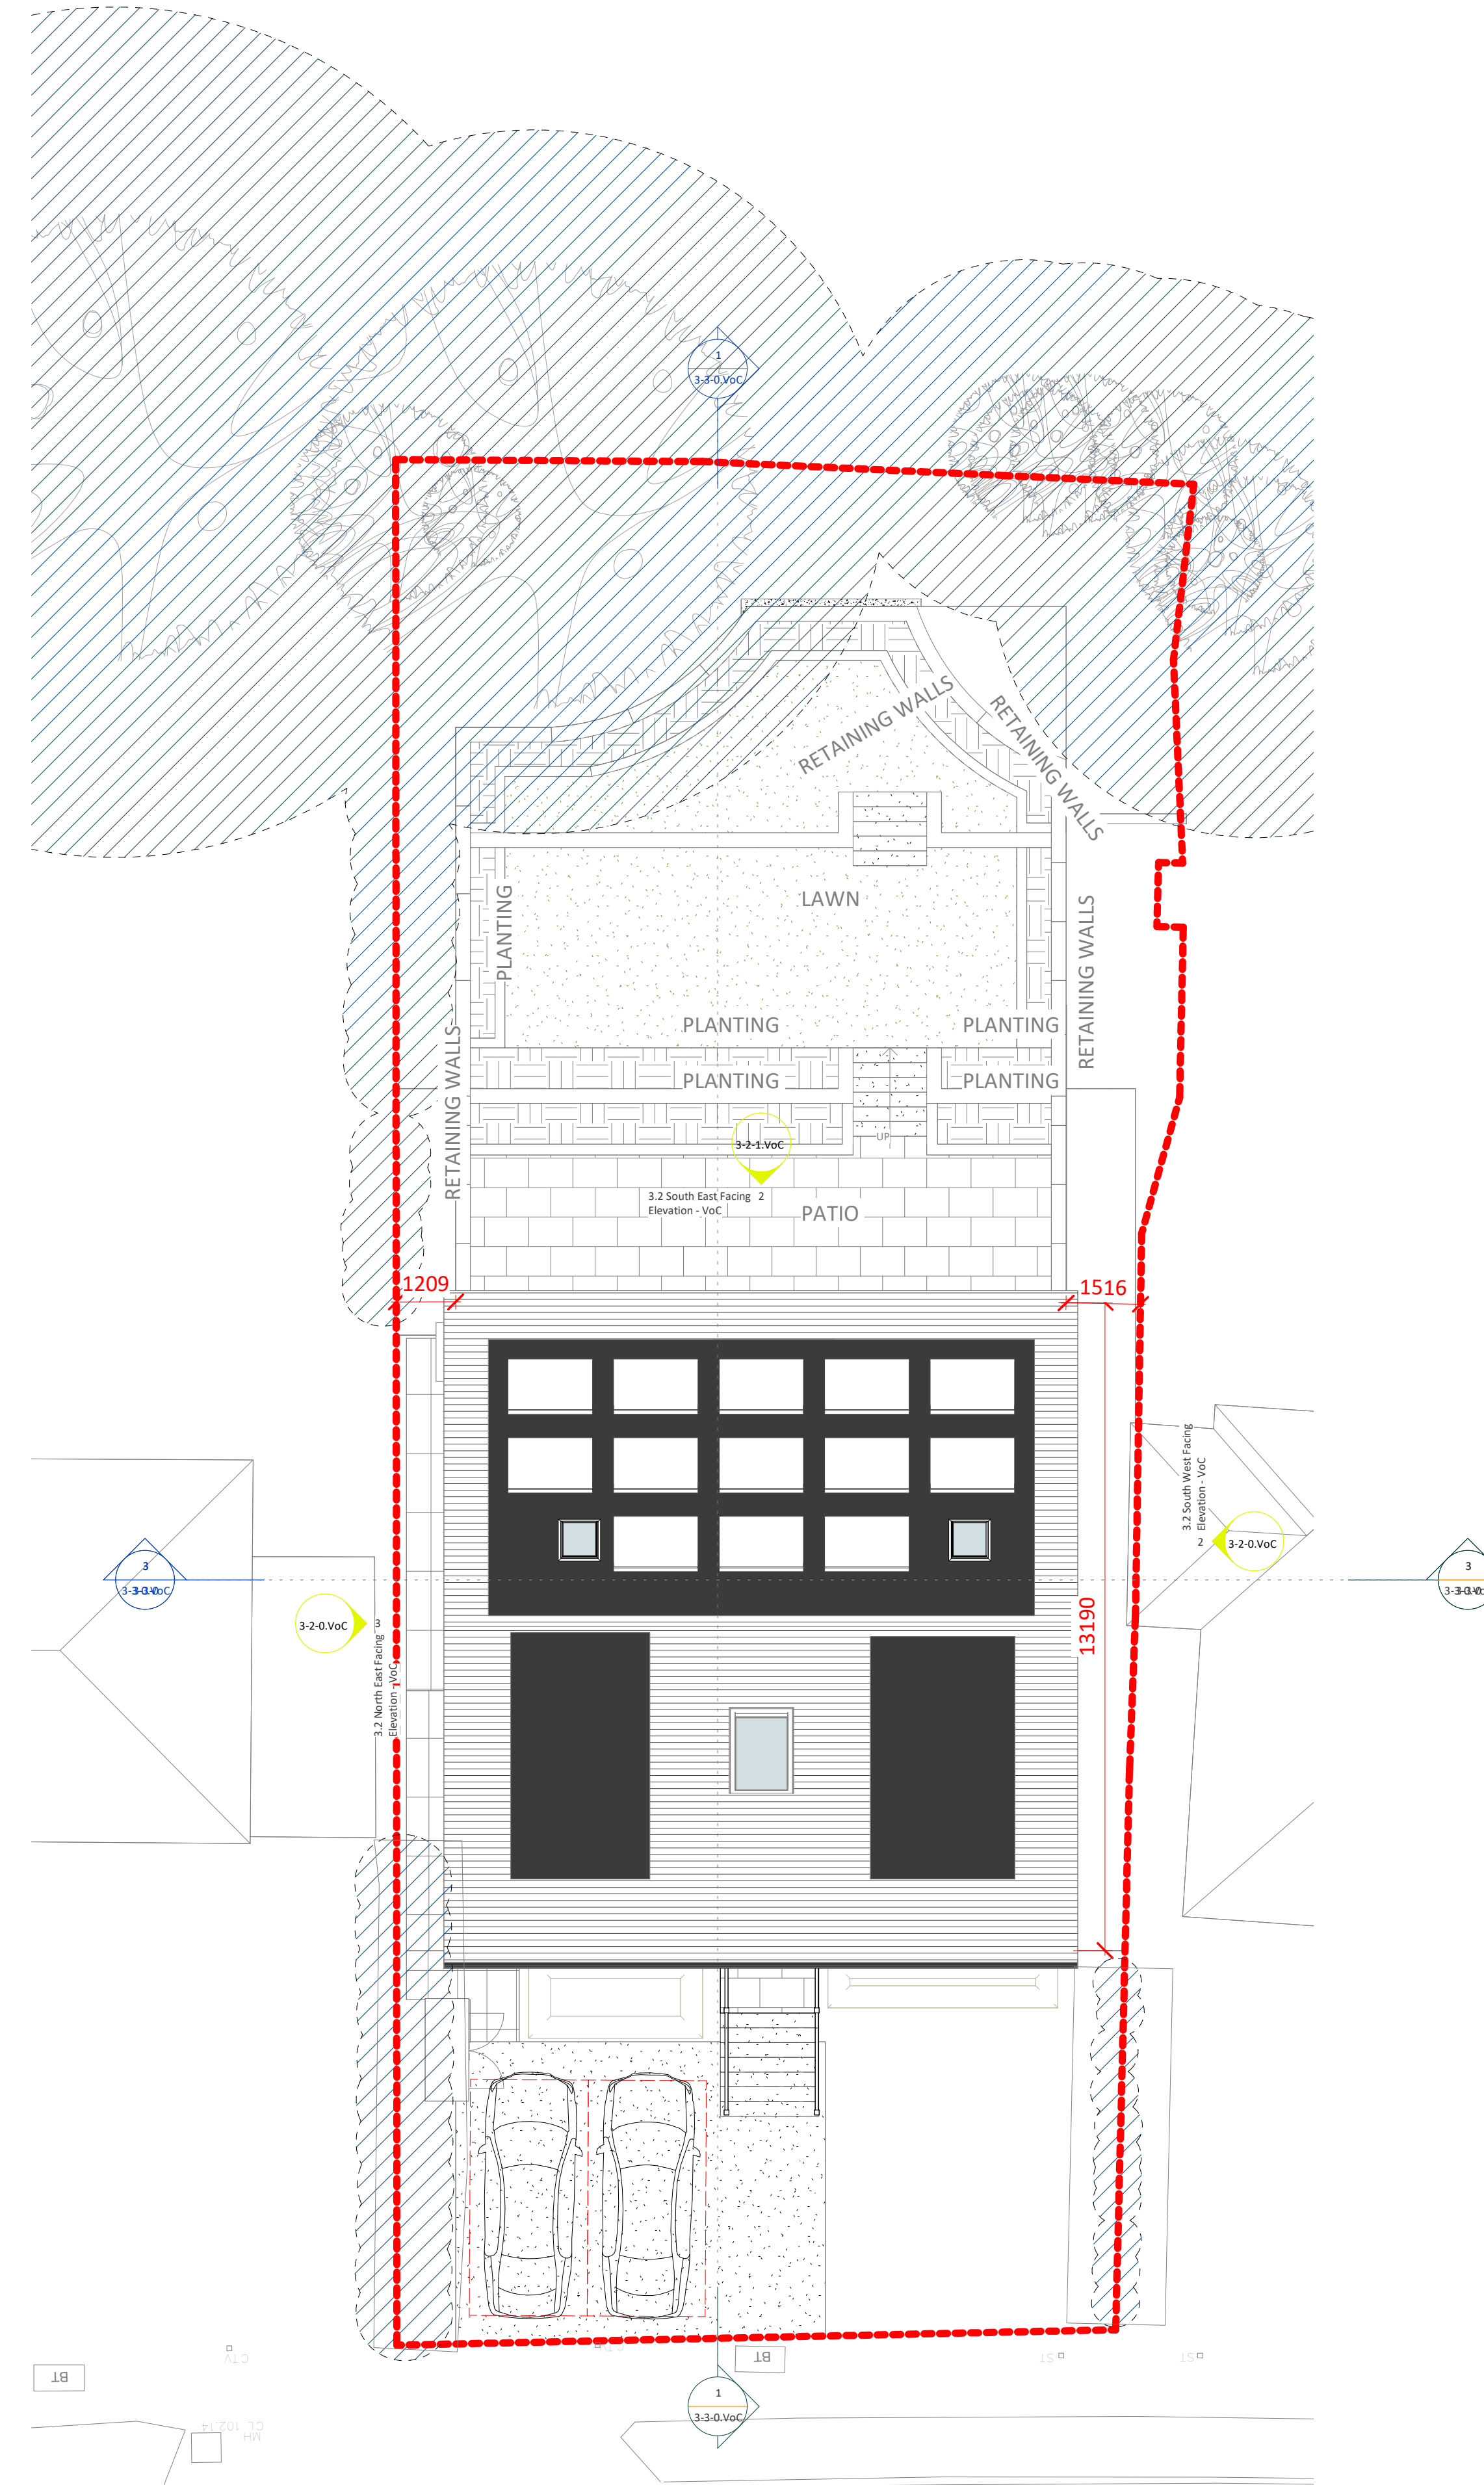

1 3.0 TREE PLAN
 1:100

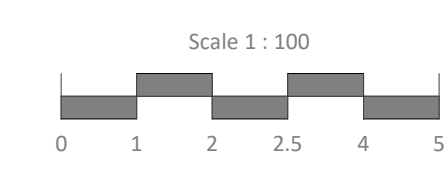

REV.	DESCRIPTION	DATE



CLIENT: MARK BETTRIDGE
 SITE ADDRESS:
 71 QUICKLEY LANE
 CHORLEYWOOD, HERTS,
 WD3 5AE

PROJECT REF: BET-71QL-23-NB
 PROJECT SCOPE: NEW BUILD HOUSE

DWG NO:
3-0-2

DWG NAME:
**PROPOSED
 TREE PLAN**

DATE	REVISION	SCALE	PAPER
2024-02-23		1:100	A1

NOT TO BE SCALED. DIMENSIONS TO BE CHECKED ON-SITE. SCALING FOR LOCAL AUTHORITY PURPOSES ONLY. [EDITE] INTELLECTUAL PROPERTY. ALL RIGHTS RESERVED.