


2 1.2 North East Facing Street Elevation
 1:100

EXISTING MATERIAL PALETTE

WALLS: RED CLAY FACING BRICKWORK
ROOF: INTERLOCKING CONCRETE TILES
OPENINGS: WHITE FRAMES TO ALL OPENINGS

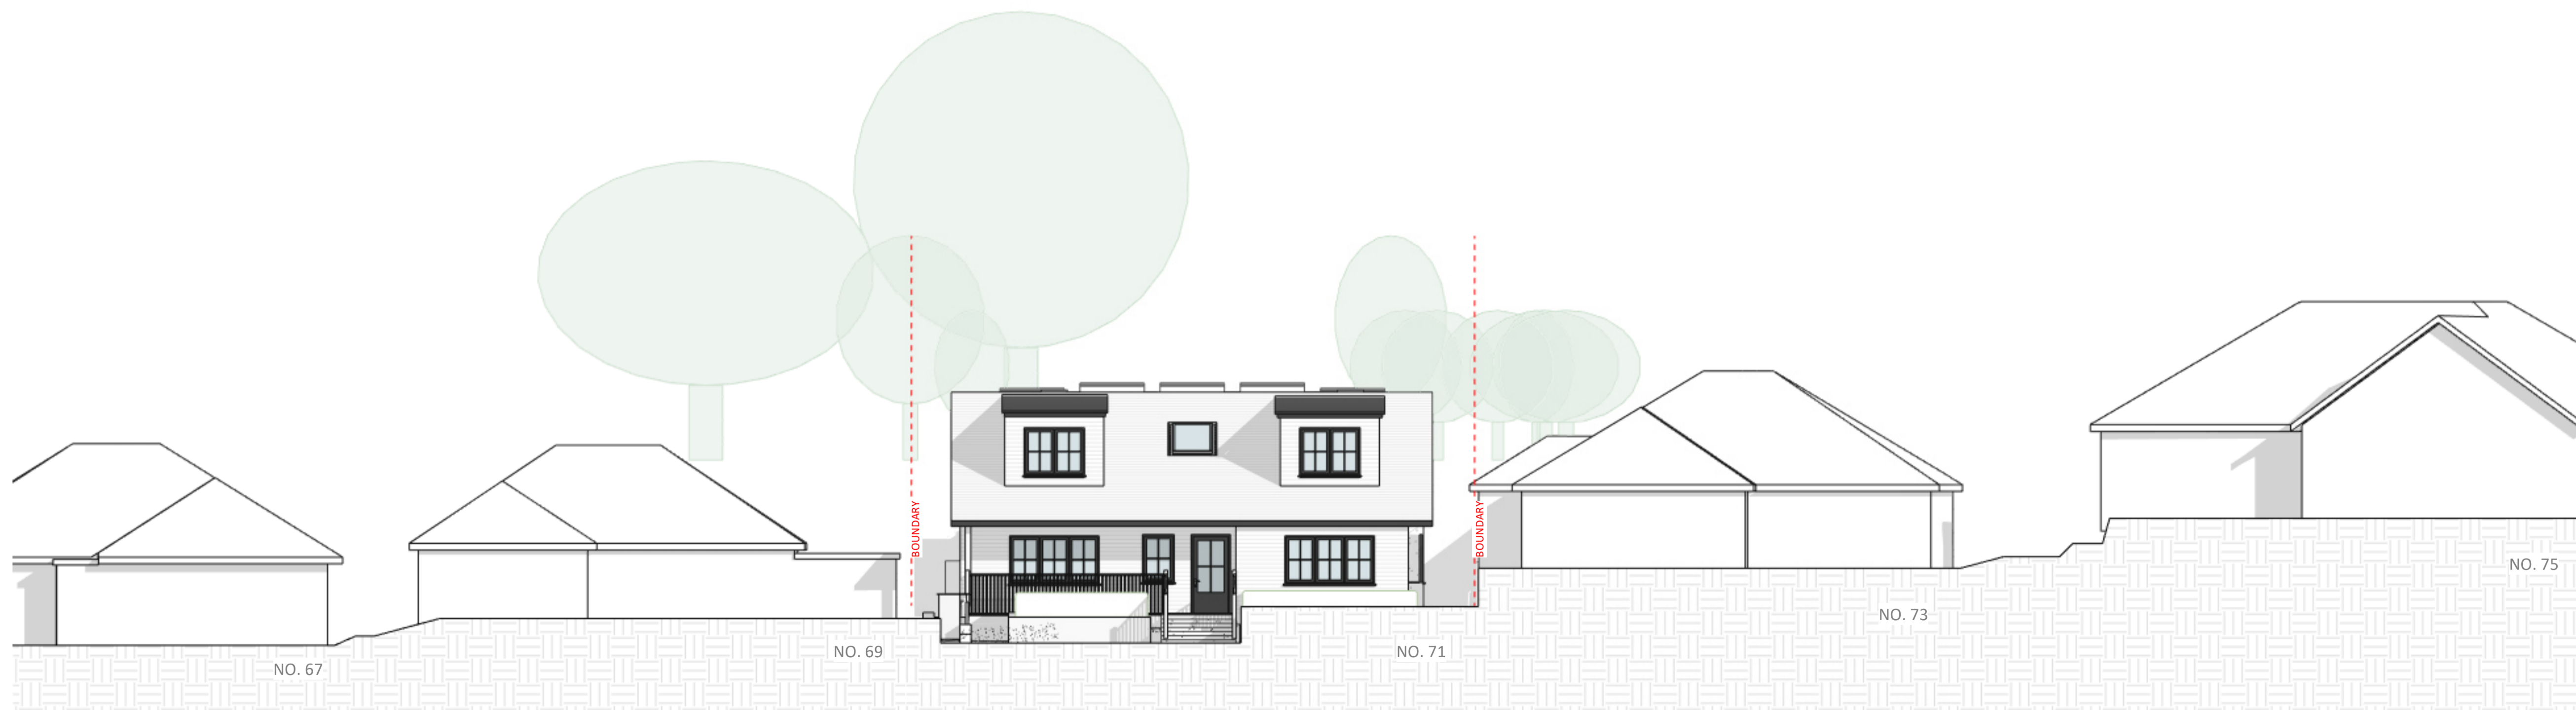

1 3.2 North West Facing Street Elevation
 1:100

EXISTING AND PROPOSED MATERIAL PALETTE

WALLS: WHITE CEDRAL CLADDING
ROOF: CAMBRIAN REDLAND SLATE ROOF TO MAIN HOUSE, EPDM ROOF TO DORMERS
OPENINGS: BLACK FRAMES TO ALL OPENINGS

REV.	DESCRIPTION	DATE



CLIENT: MARK BETTRIDGE

SITE ADDRESS:
 71 QUICKLEY LANE
 CHORLEYWOOD, HERTS.
 WD3 5AE

PROJECT REF: BET-71QL-23-NB
 PROJECT SCOPE: NEW BUILD HOUSE

DWG NO:
3-2-3

DWG NAME:
**PROPOSED
 STREET ELEVATIONS**

DATE	REVISION	SCALE	PAPER
2024-02-23		1:100	A1

NOT TO BE SCALED. DIMENSIONS TO BE CHECKED ON-SITE. SCALING FOR LOCAL AUTHORITY PURPOSES ONLY. [EDITE] INTELLECTUAL PROPERTY. ALL RIGHTS RESERVED.

